


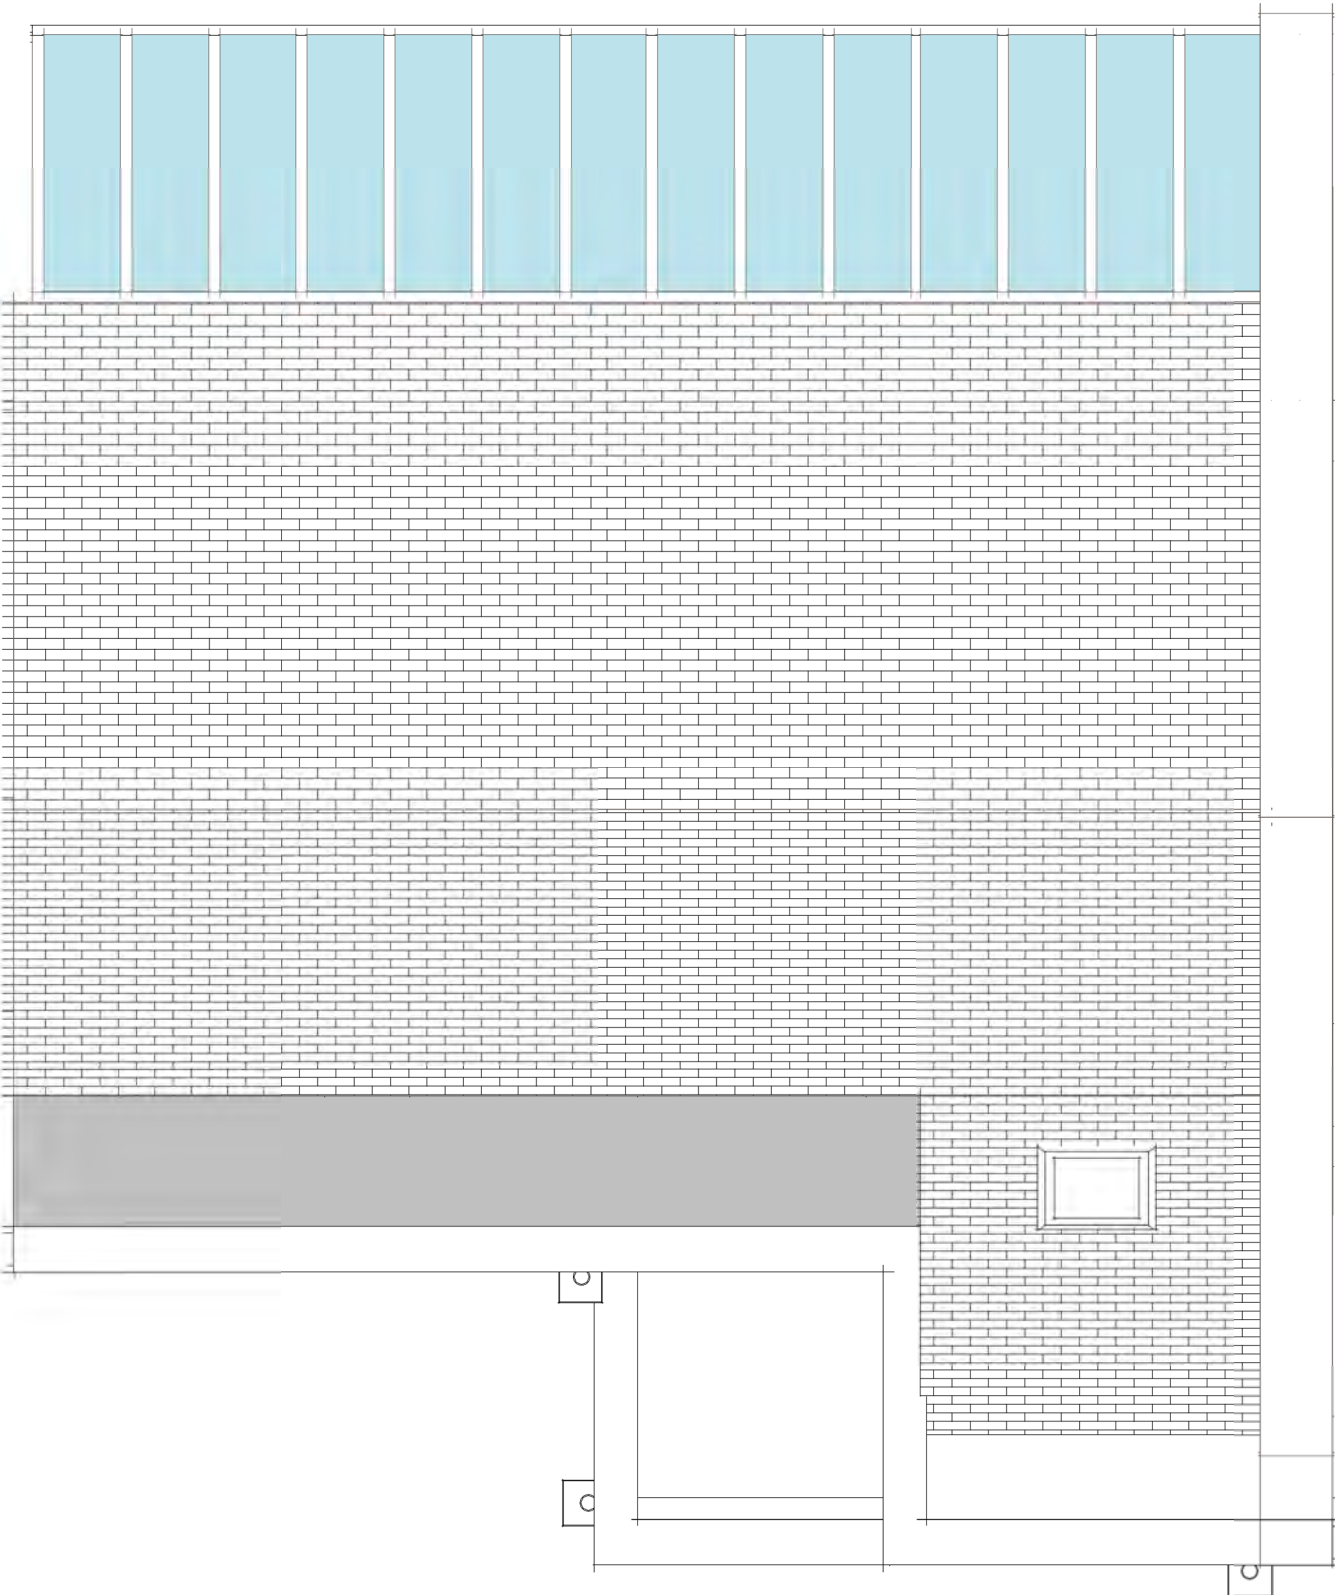

Area Schedule (GIA)	
Storey	Area
00 Ground Floor	43.85 m ²
01 First Floor	43.85 m ²
02 Second Floor	47.60 m ²
GIA Total	135.29 m ²

Arcade circulation area (per unit): 18.78 m²
Rooflight cover area (per unit): 18.78 m²

Number of Beds & Occupancy:
3 Bedroom, 6 Person

P03	Signage added and kitchen adjusted	16.12.21	LW/AS/AS
P02	Issue for Coordination	13.12.21	LW/AS/AS
P01	Facade updated after survey; Unit plans and elevations added; new unit 3B6P shown	02.07.21	CEN/AS/AS
P00	Draft issue for comments	07.06.21	CEN/AS/AS
Rev	Description	Date	Drm / Chk / App




Document Control			
Issuing Office			
Tetra Tech Cardiff			
5th Floor, Longcross Court, 47 Newport Road, Cardiff, United Kingdom, CF24 0AD Tel: +44 (0)29 2082 9200 www.tetratecheurope.com			
Client			

Derby City Council

Project
Aida Bliss

Sheet Title
Floor Plans
House Type H02 - 3B6P

Model Reference		TTE-						
TTE Project Number	Drawn By	Date	Checked By	Date	Approved By	Date	Scale @ A1	Suitability
784-A112428-57-1	LW	09/12/21	AS	09/12/21	AS	09/12/21	1 : 50	S1
Client Project Number	Originator	Volume/System	Level/Location	Type/Code	Role	Number	Revision	
A112428-57-1	TTE	- 01	- ZZ	- DR	- A	- 9001	P03	

 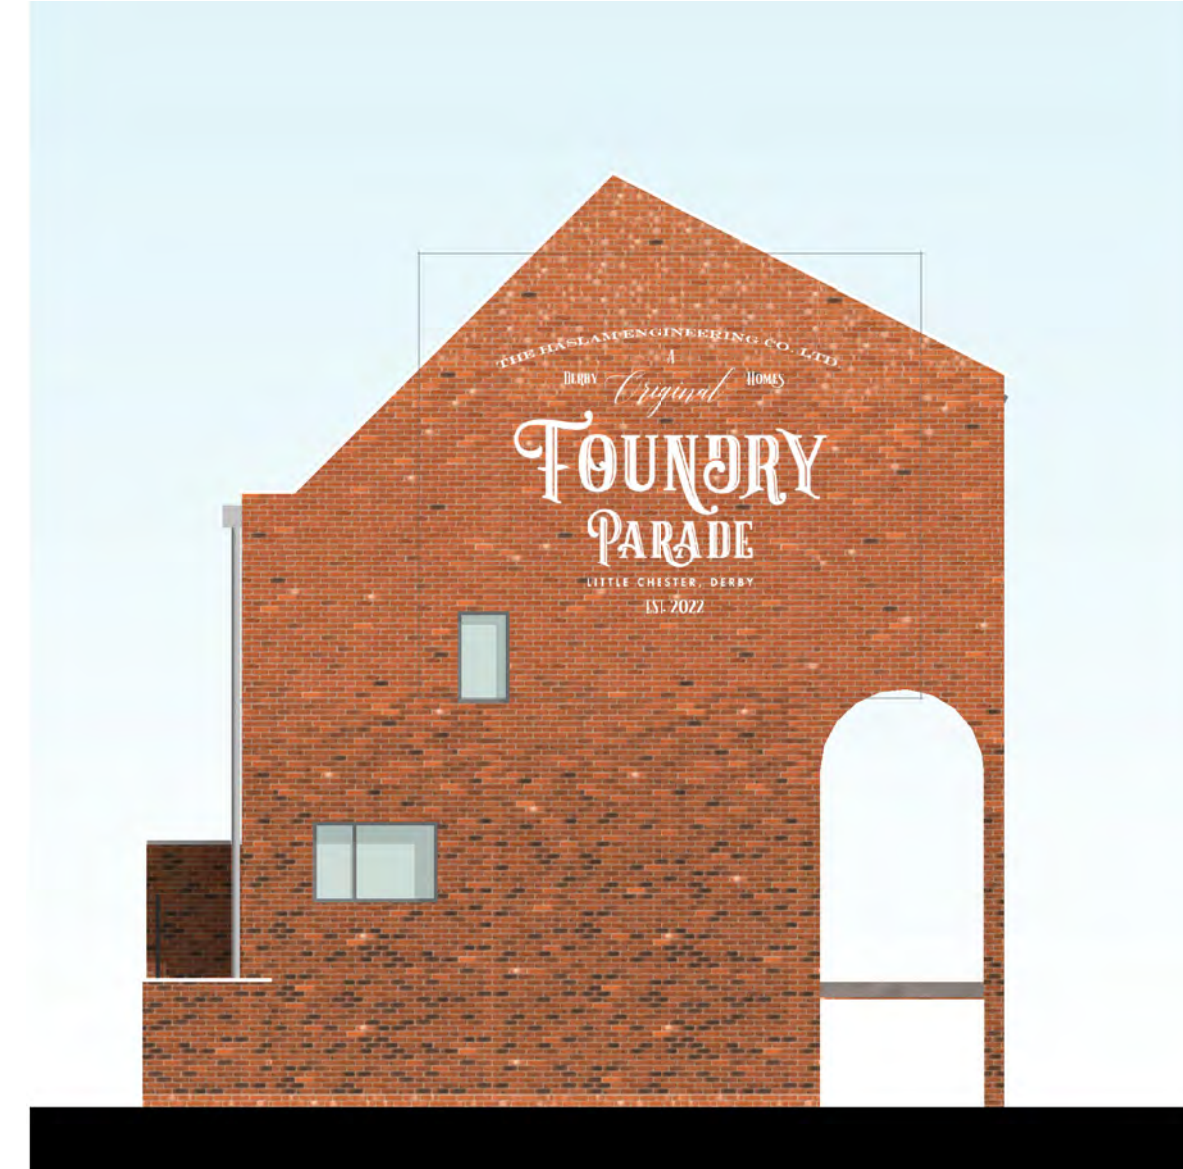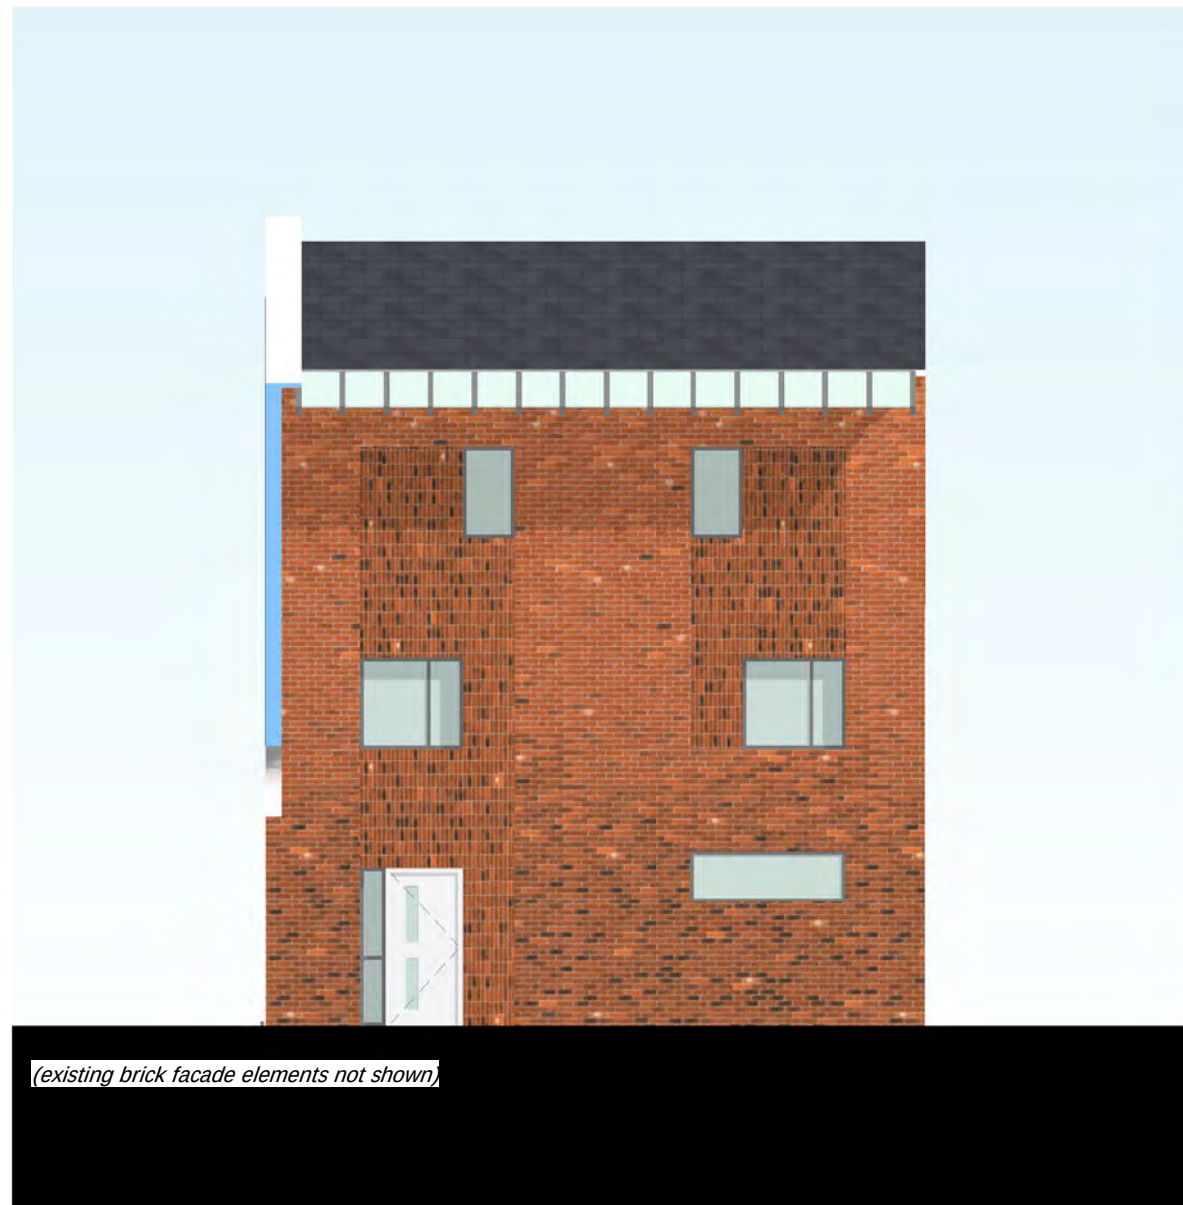

P03	Signature added and kitchen adjusted				16.12.21	LW/AS/AS
P02	Issue for Coordination				13.12.21	LW/AS/AS
P01	Facade updated after survey; Unit plans and elevations added; new unit 386P shown				02.07.21	CEN/AS/AS
P00	Drawf issue for comments				07.06.21	CEN/AS/AS
Rev	Description				Date	Drn / Cbk / App

Document Control

Tetra Tech Cardiff

5th Floor, Longcross Court,
47 Newport Road, Cardiff,
United Kingdom, CF24 0AD
Tel: +44 (0)29 2082 9200
www.tetrattechurope.com

Client

Derby City Council

Project

Aida Bliss

Street Title

Elevations

House Type H02 - 386P

Model Reference


TTE-

TTE Project Number	Drawn By	Date	Checked By	Date	Approved By	Date	Scale @ A1	Suitability
784-A112428-57-1	LW	10/12/21	AS	10/12/21	AS	10/12/21	1 : 100	S1

Client Project Number	Originator	Volume/System	Level/Location	Type/Code	Role	Number	Revision
A112428-57-1	TTE	- 01	- EL	- DR	- A	- 9111	P03

© Copyright Tetra Tech

TTE_RB_v3

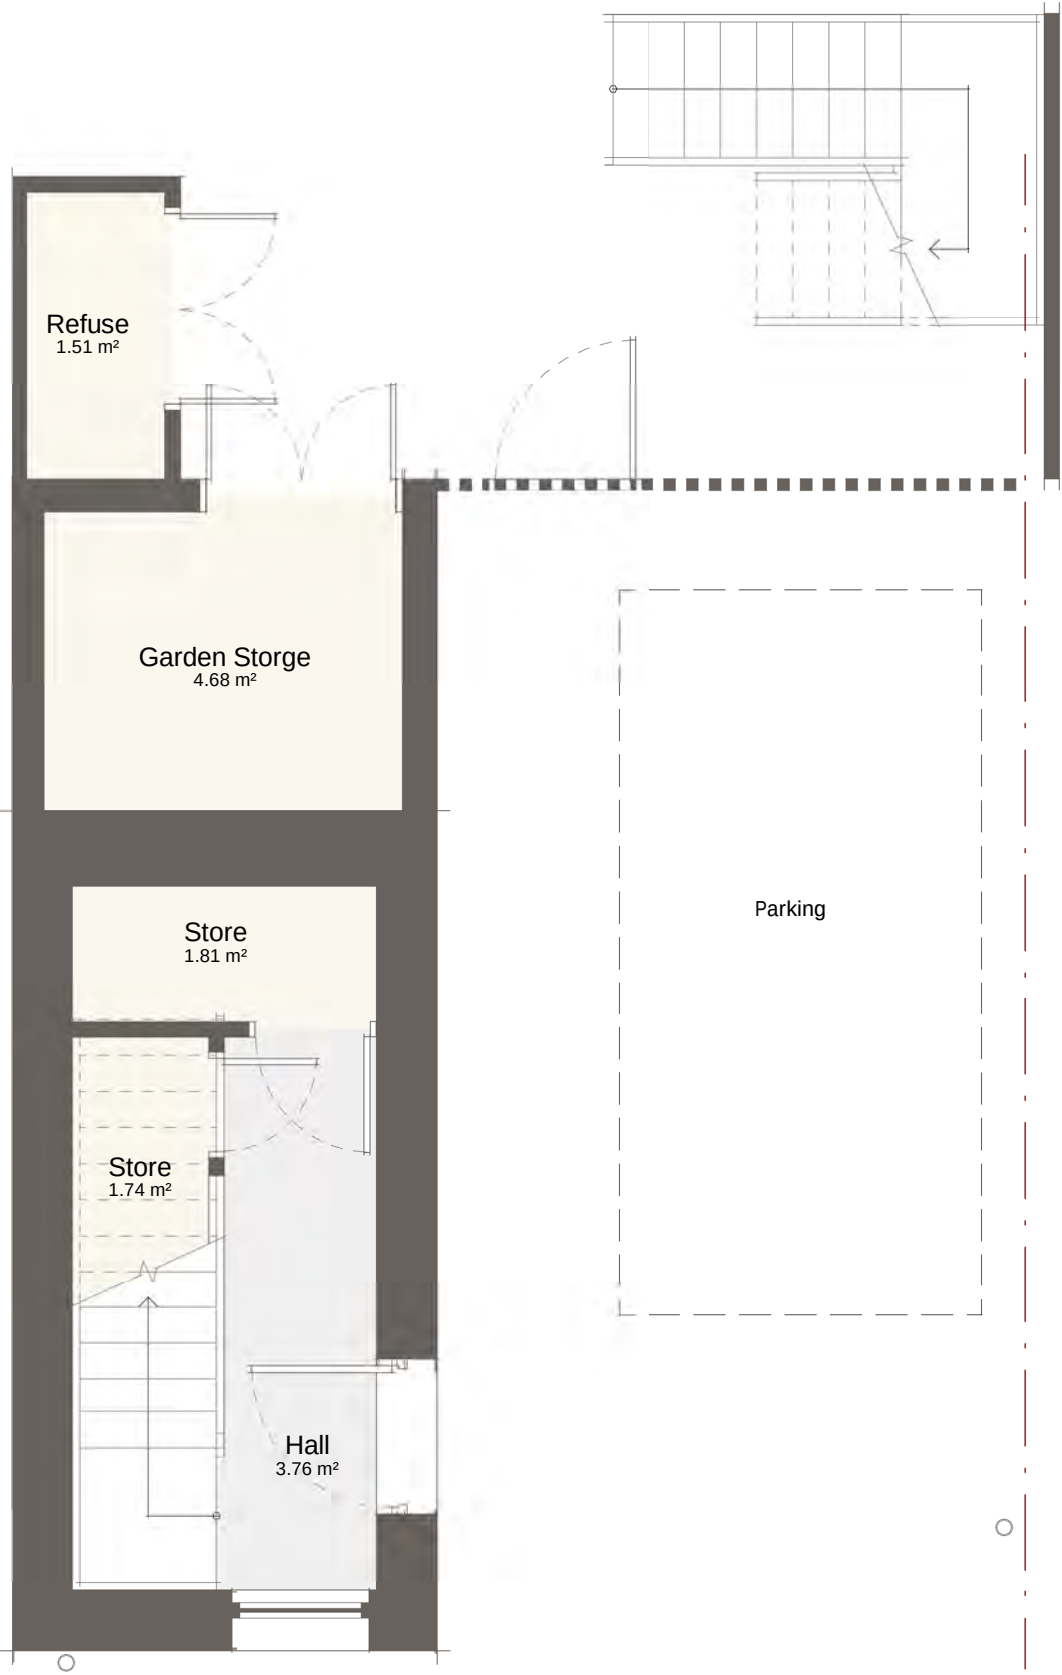


GROUND FLOOR 1:50



FIRST FLOOR 1:150



SECOND FLOOR 1:50

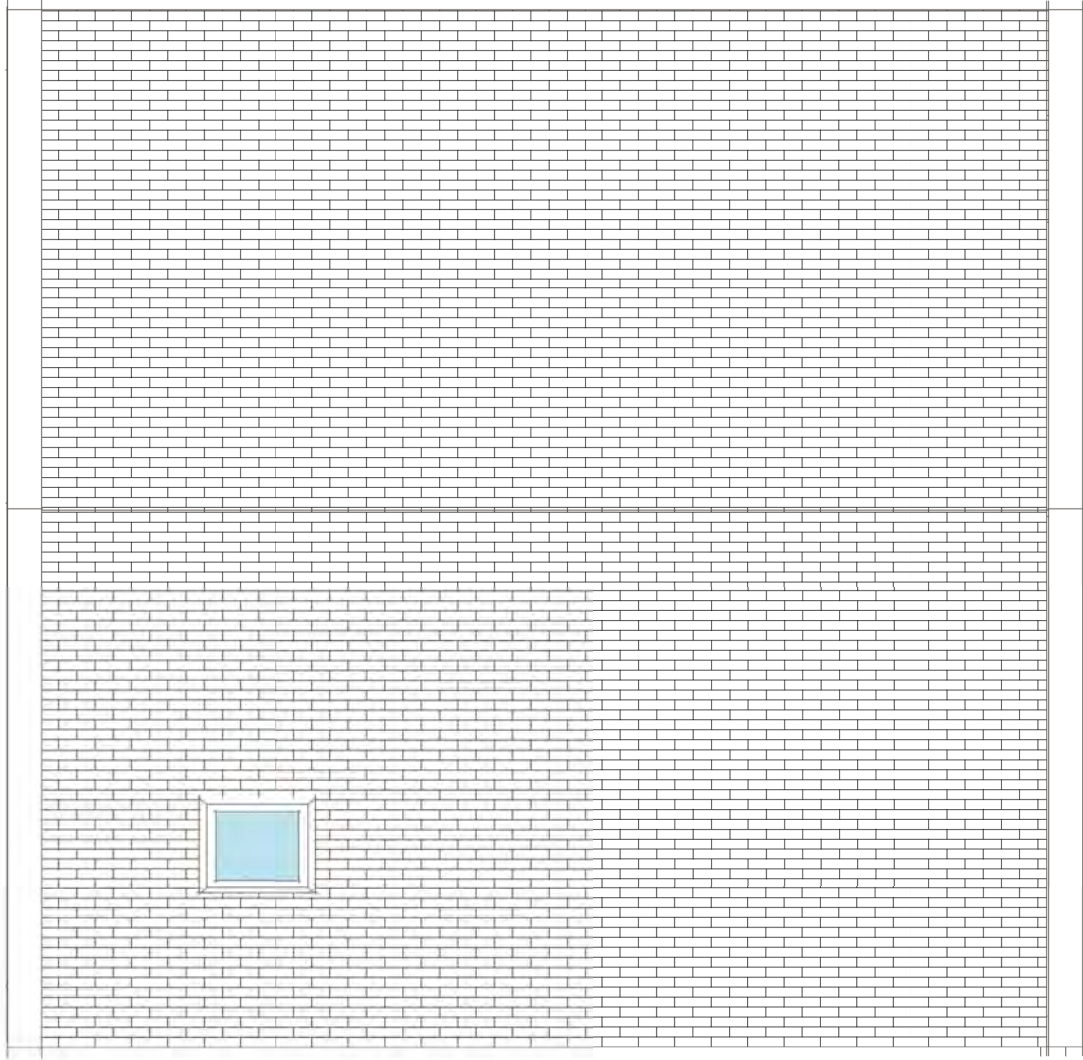

ROOF 1:50

Area Schedule (GIA)

Storey	Area
00 Ground Floor	9.61 m ²
01 First Floor	41.57 m ²
02 Second Floor	38.20 m ²
GIA Total	89.38 m ²

Number of Beds & Occupancy:

2 Bedroom, 4 Person

P02	Signage and Windows added	16.12.21	LW/AS/AS
P01	Issue for Coordination	13.12.21	LW/AS/AS
P00	First Issue	22.10.21	LW/AS/AS
Rev	Description	Date	Drn / Chk / App

Document Control			
Issuing Office			
Tetra Tech Chorley			
Building N2, Chorley Business & Tech Park, East Terrace, Euxton Lane, Chorley, Lancashire, United Kingdom, PR7 6TE Tel: +44 (0)1772 958 660 www.tetratecheurope.com			
Client			

Derby City Council






Project
Aida Bliss

Sheet Title
Floor Plans
House Type H03 2B4P

Model Reference	TTE-
-----------------	------

TTE Project Number	Drawn By	Date	Checked By	Date	Approved By	Date	Scale @ A1	Suitability
784-A112428-57-1	LW	09/12/21	AS	09/12/21	AS	09/12/21	1 : 50	S1

Client Project Number	Originator	Volume/System	Level/Location	Type/Code	Role	Number	Revision
A112428-57-1	TTE	- 01	- ZZ	- DR	- A	- 9002	P02

 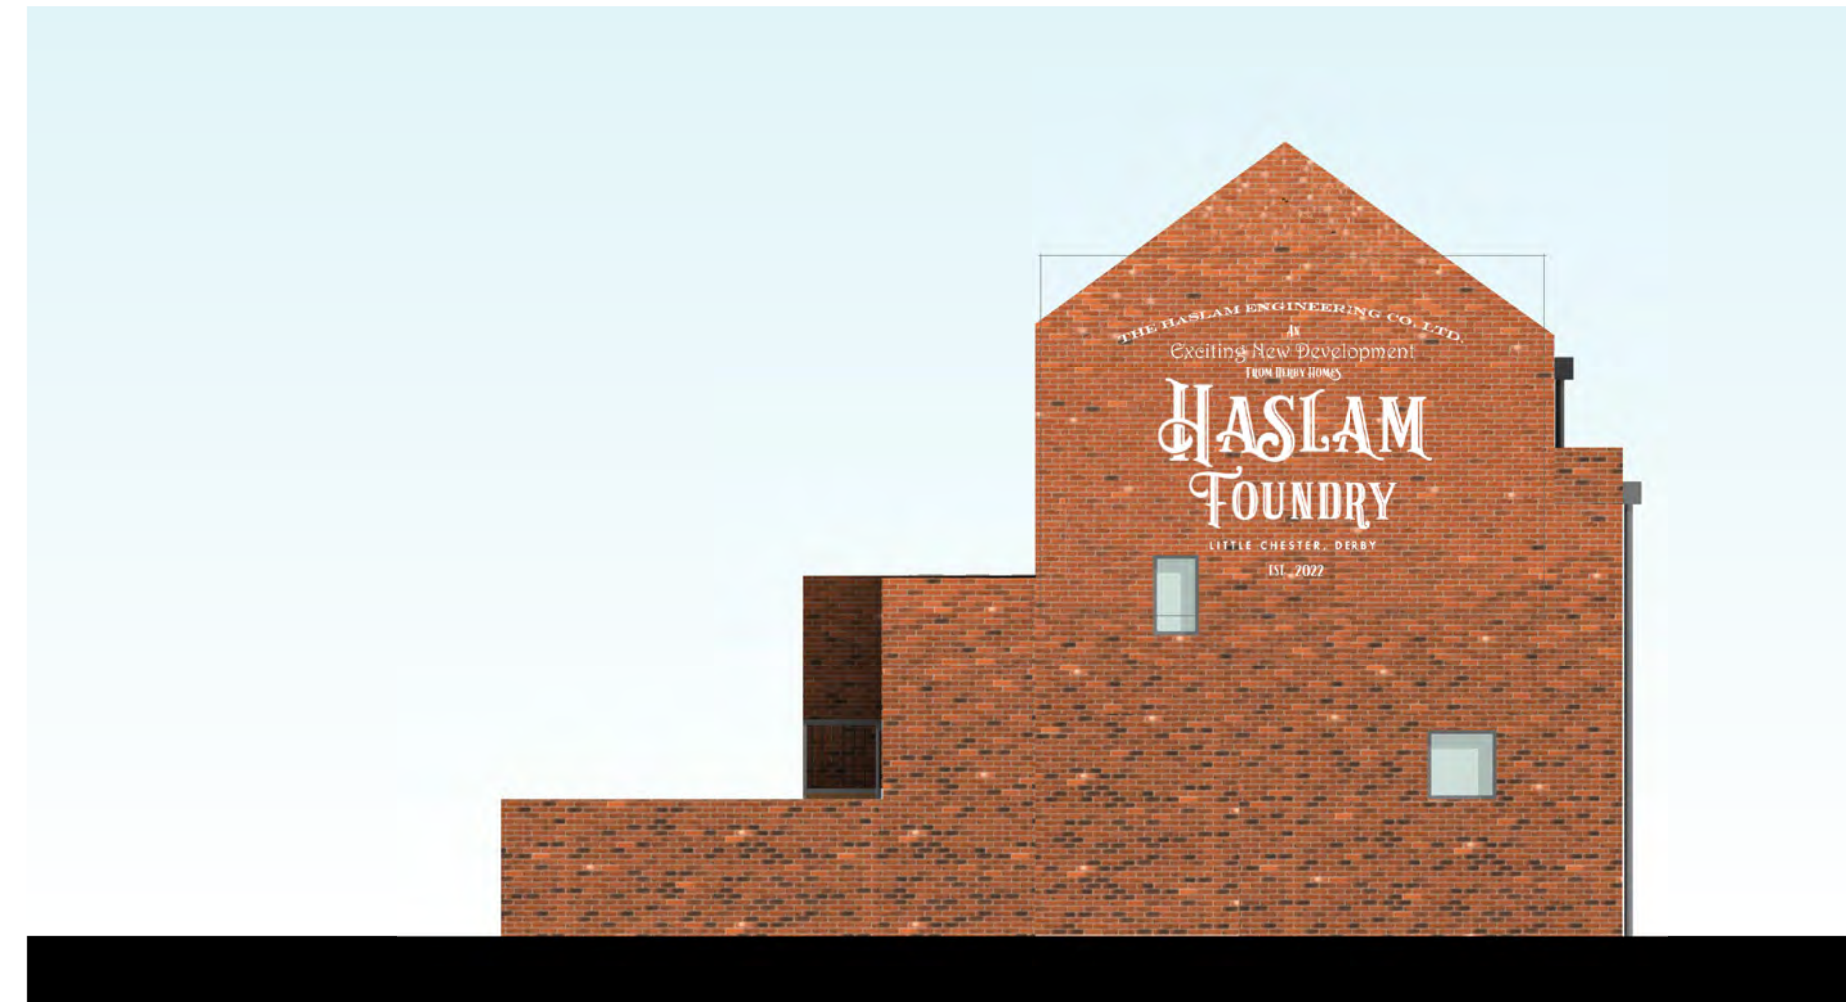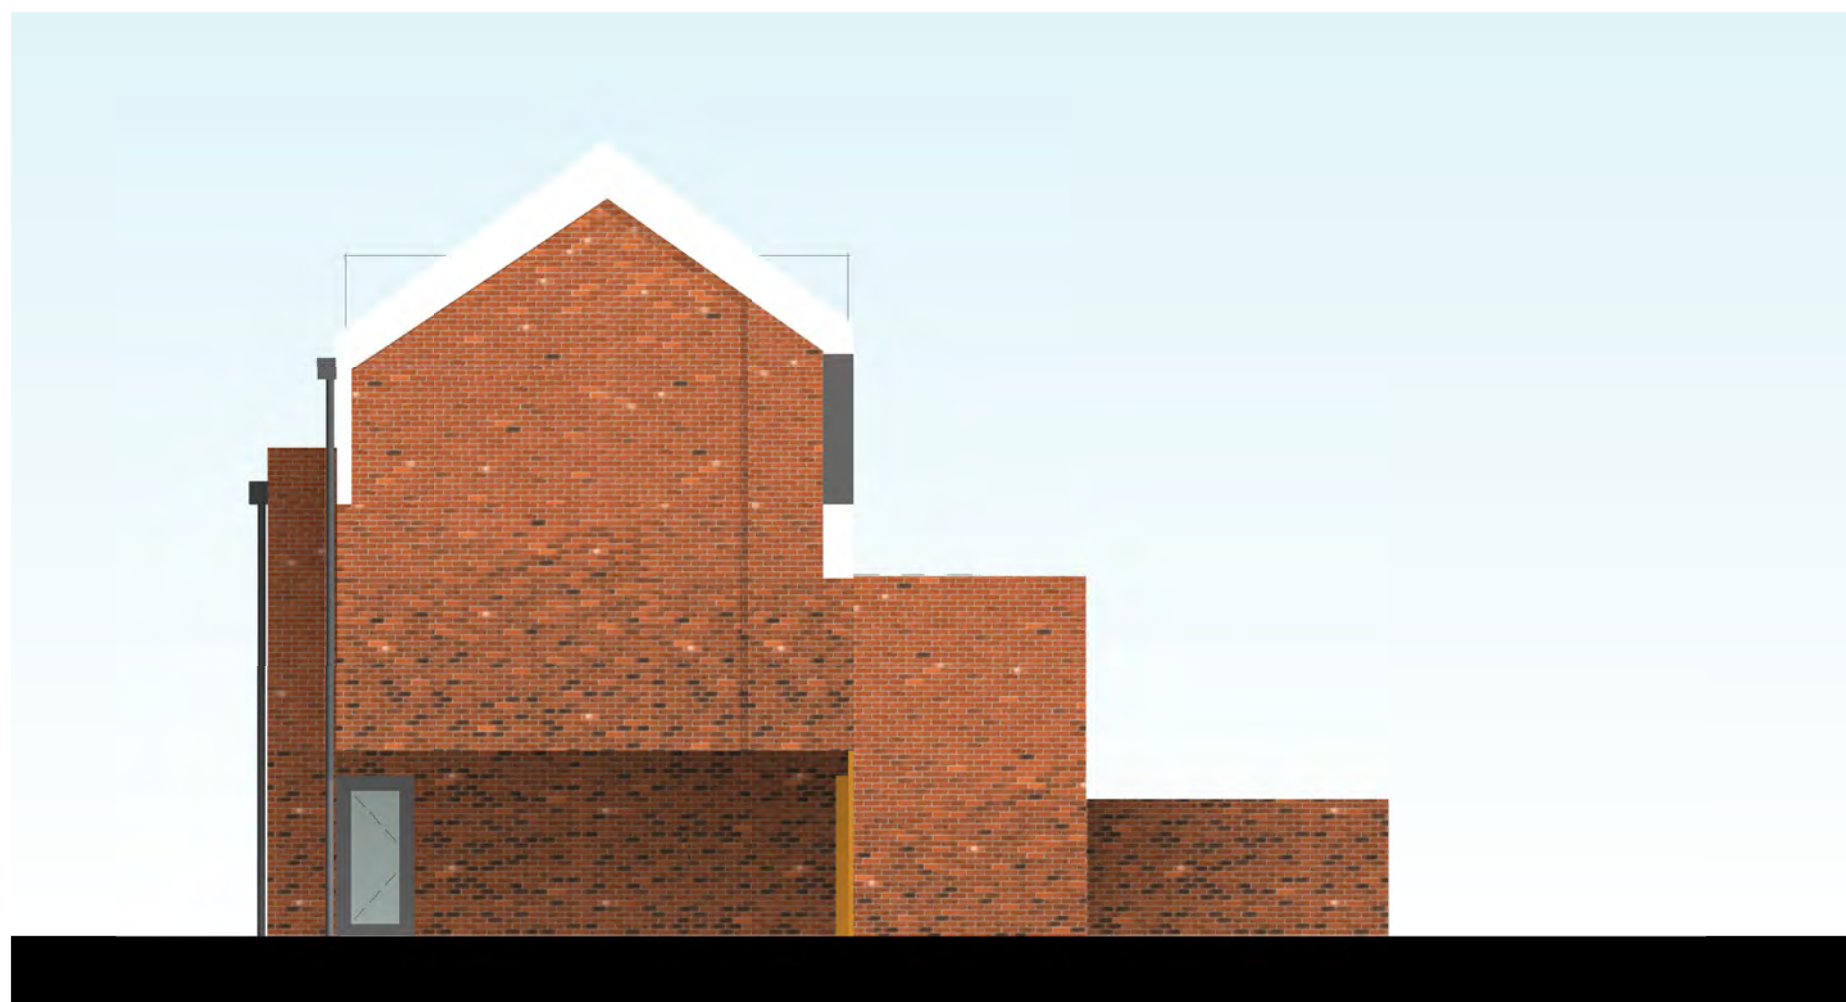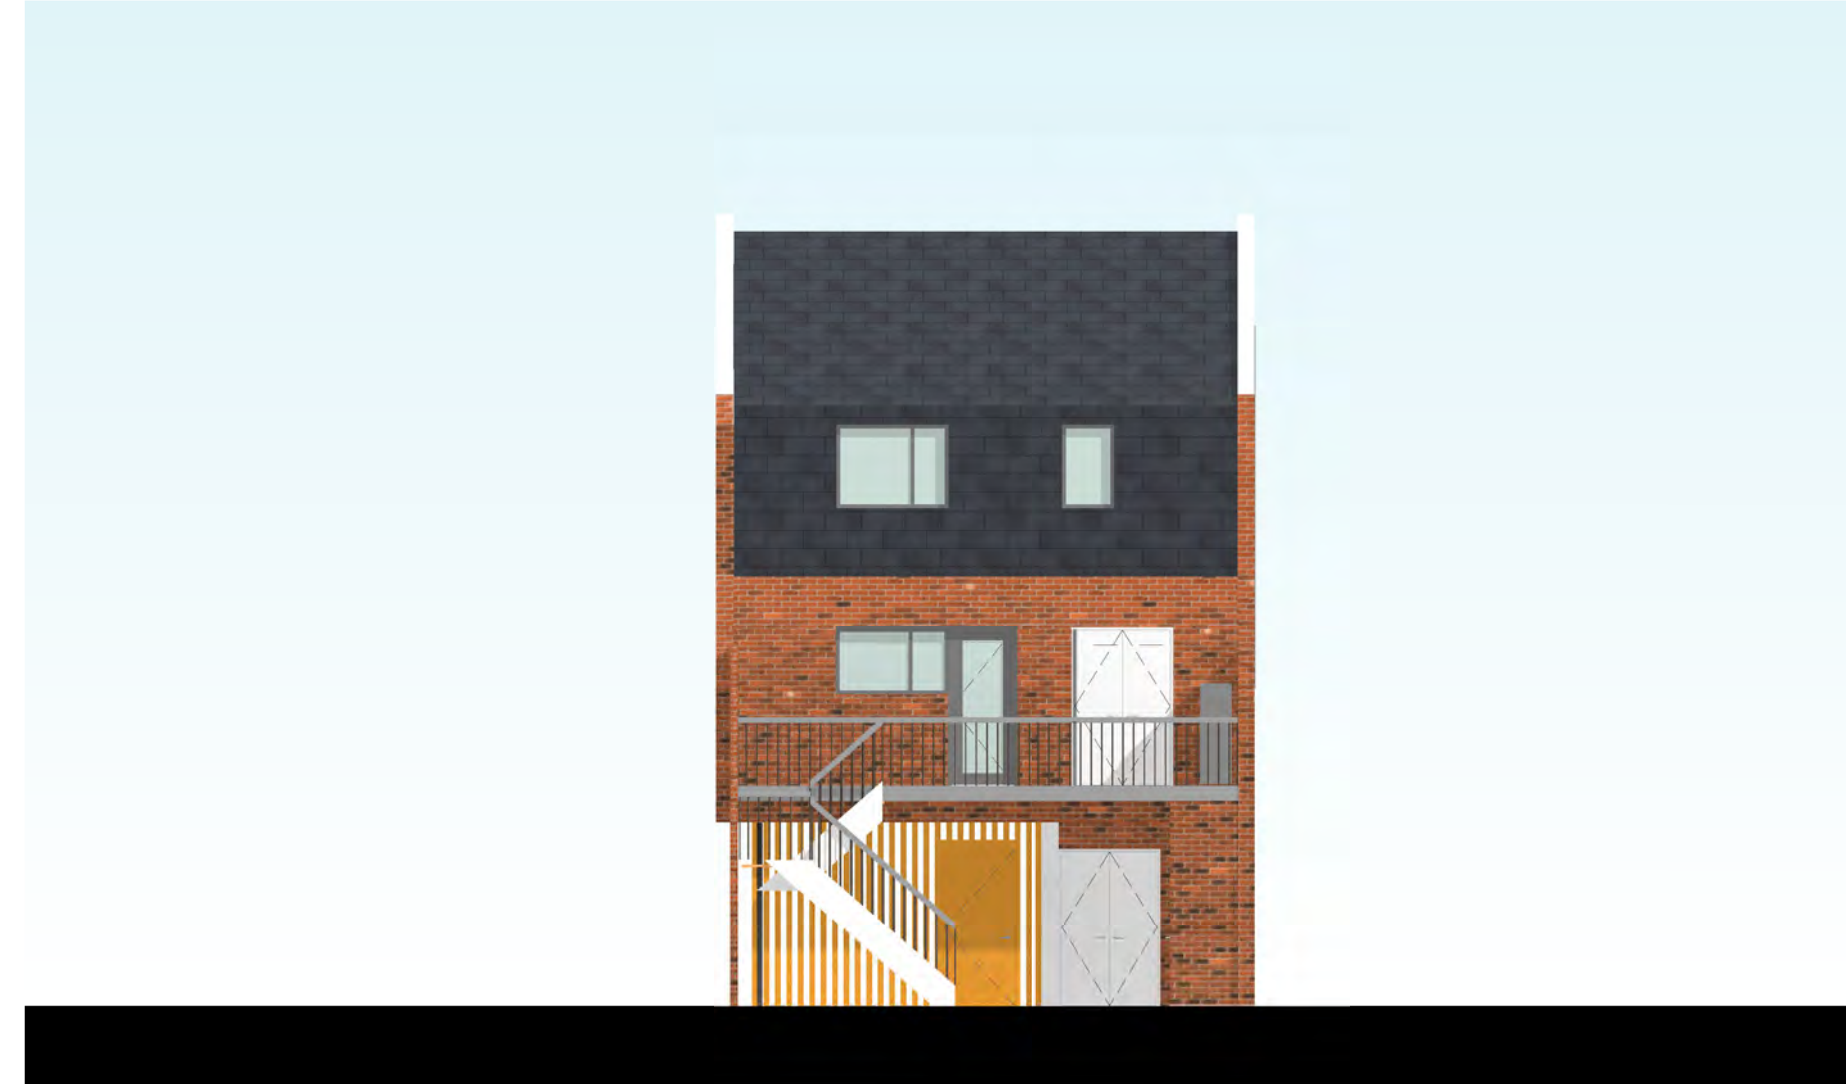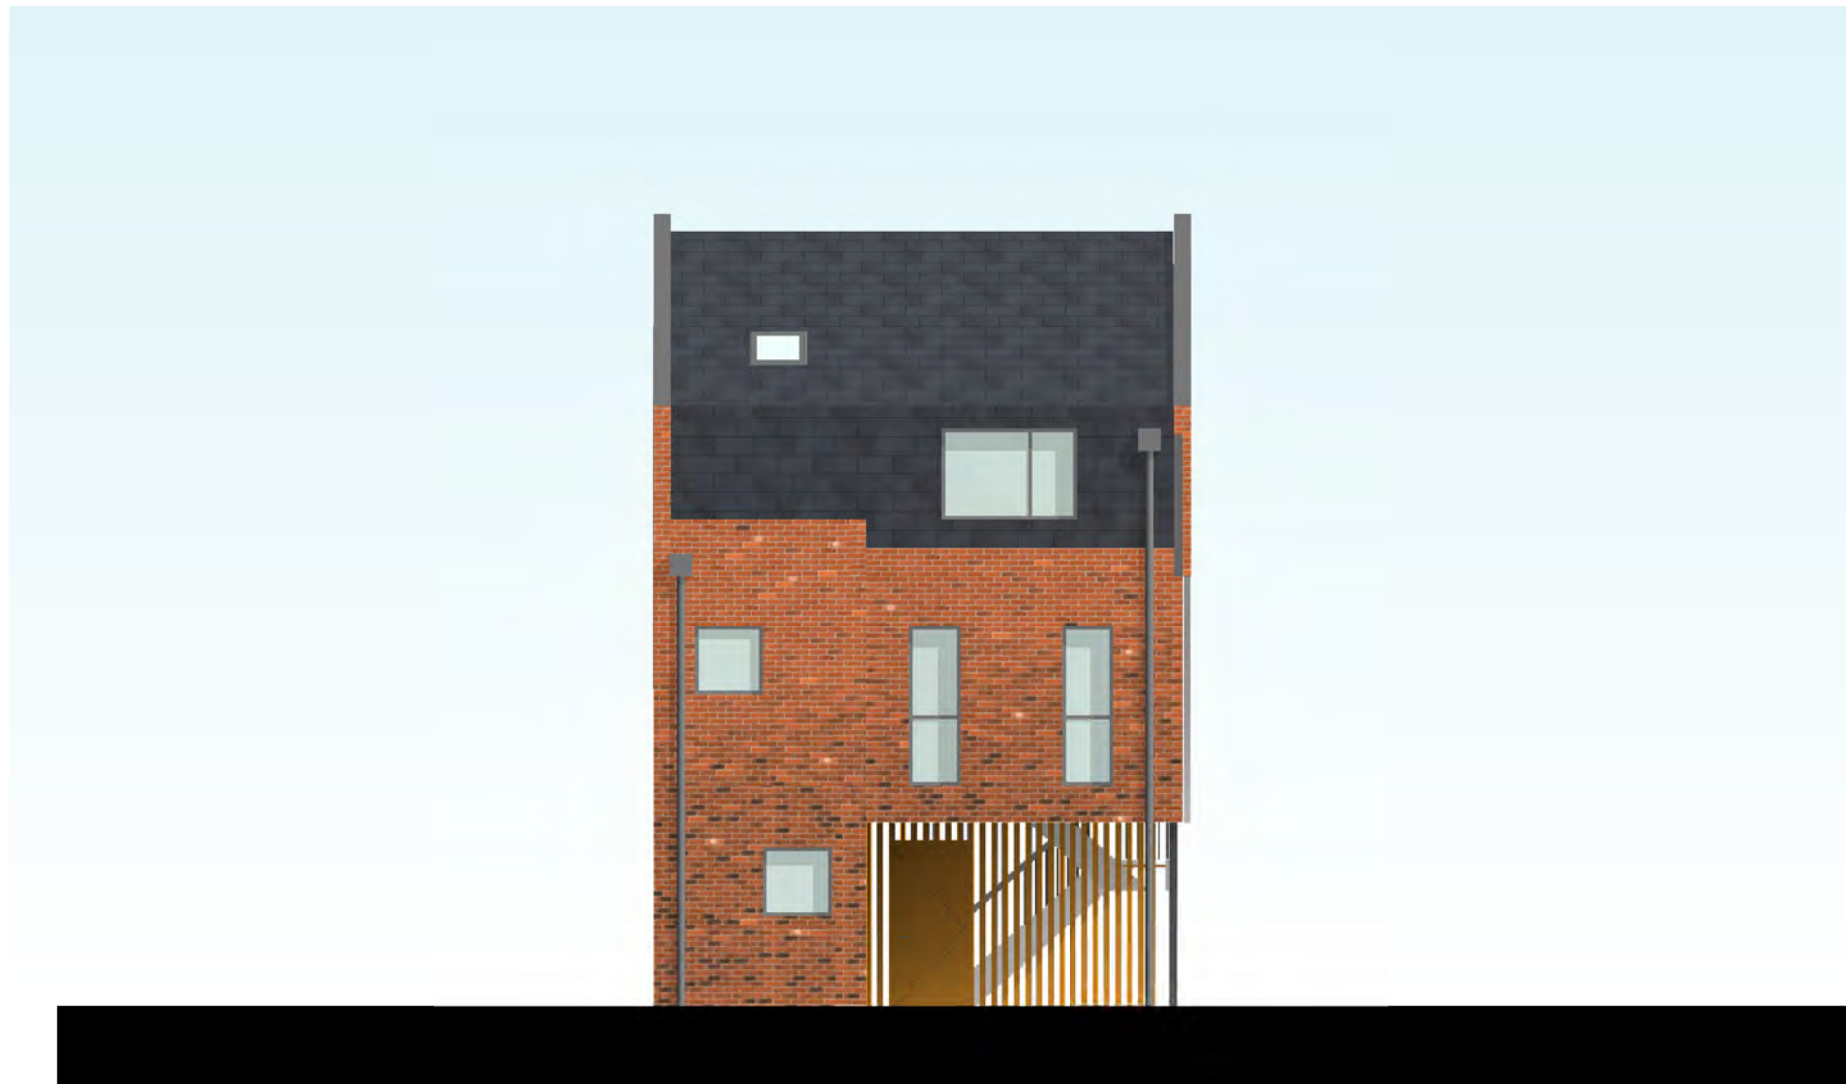[illegible]

Issuing Office

Tetra Tech Chorley

Building N2, Chorley Business & Tech Park,
East Terrace, Euxton Lane, Chorley,
Lancashire, United Kingdom, PR7 6TE
Tel: +44 (0)1772 958 660
www.tetrachteurope.com

 **TETRA TECH**




Client	Derby City Council
--------	--------------------

Project	Aida Bliss
---------	------------


Sheet Title
 Elevations
 House Type H03 - 2B4P

Model Reference	TTE-
-----------------	------

TTE Project Number	Drawn By	Date	Checked By	Date	Approved By	Date	Scale @ A1	Suitability
784-A112428-57-1	LW	10/12/21	AS	10/12/21	AS	10/12/21	1 : 100	S1
Client Project Number	Originator	Volume/System Level	Location	Type/Code	Role	Number	Revision	
A112428-57-1	TTE	- 01 -	EL -	DR -	A -	9112	P01	

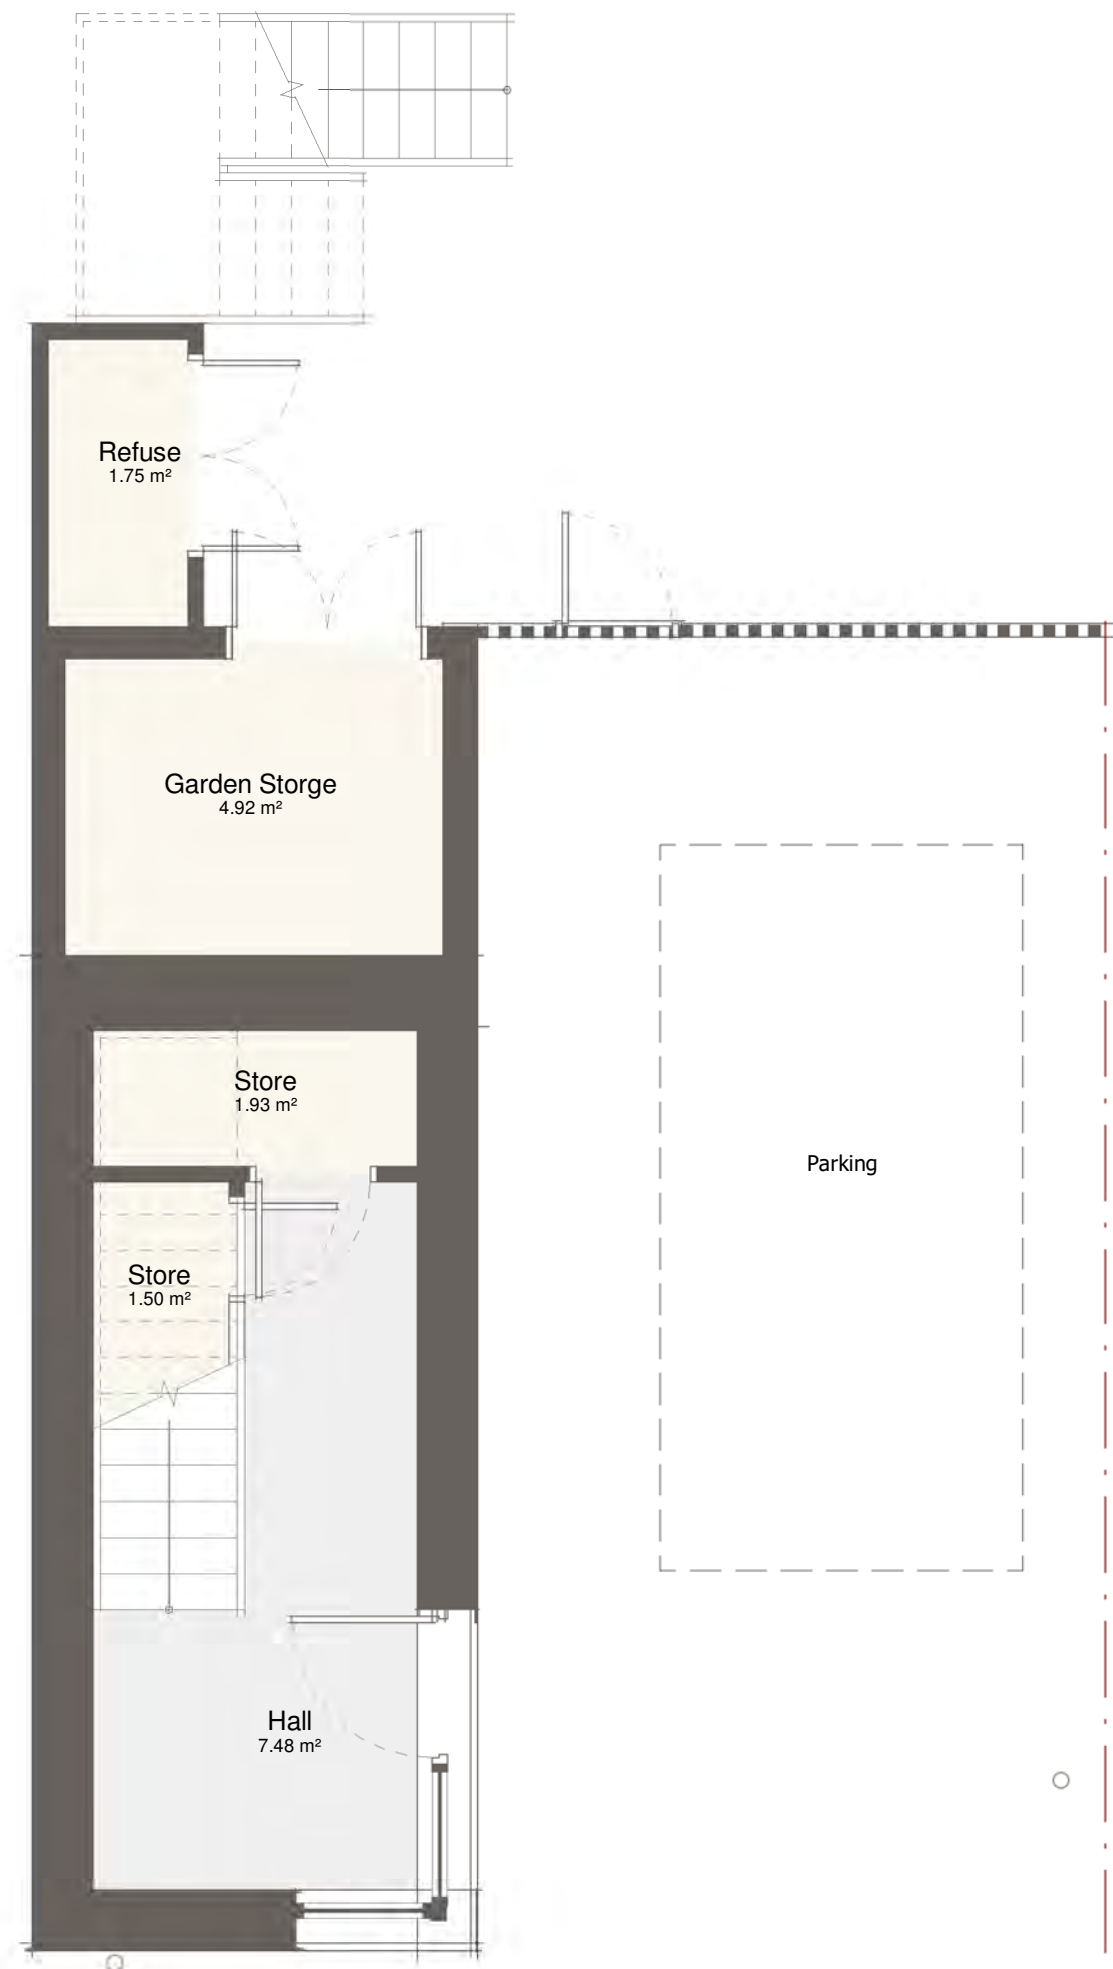


GROUND FLOOR 1:50

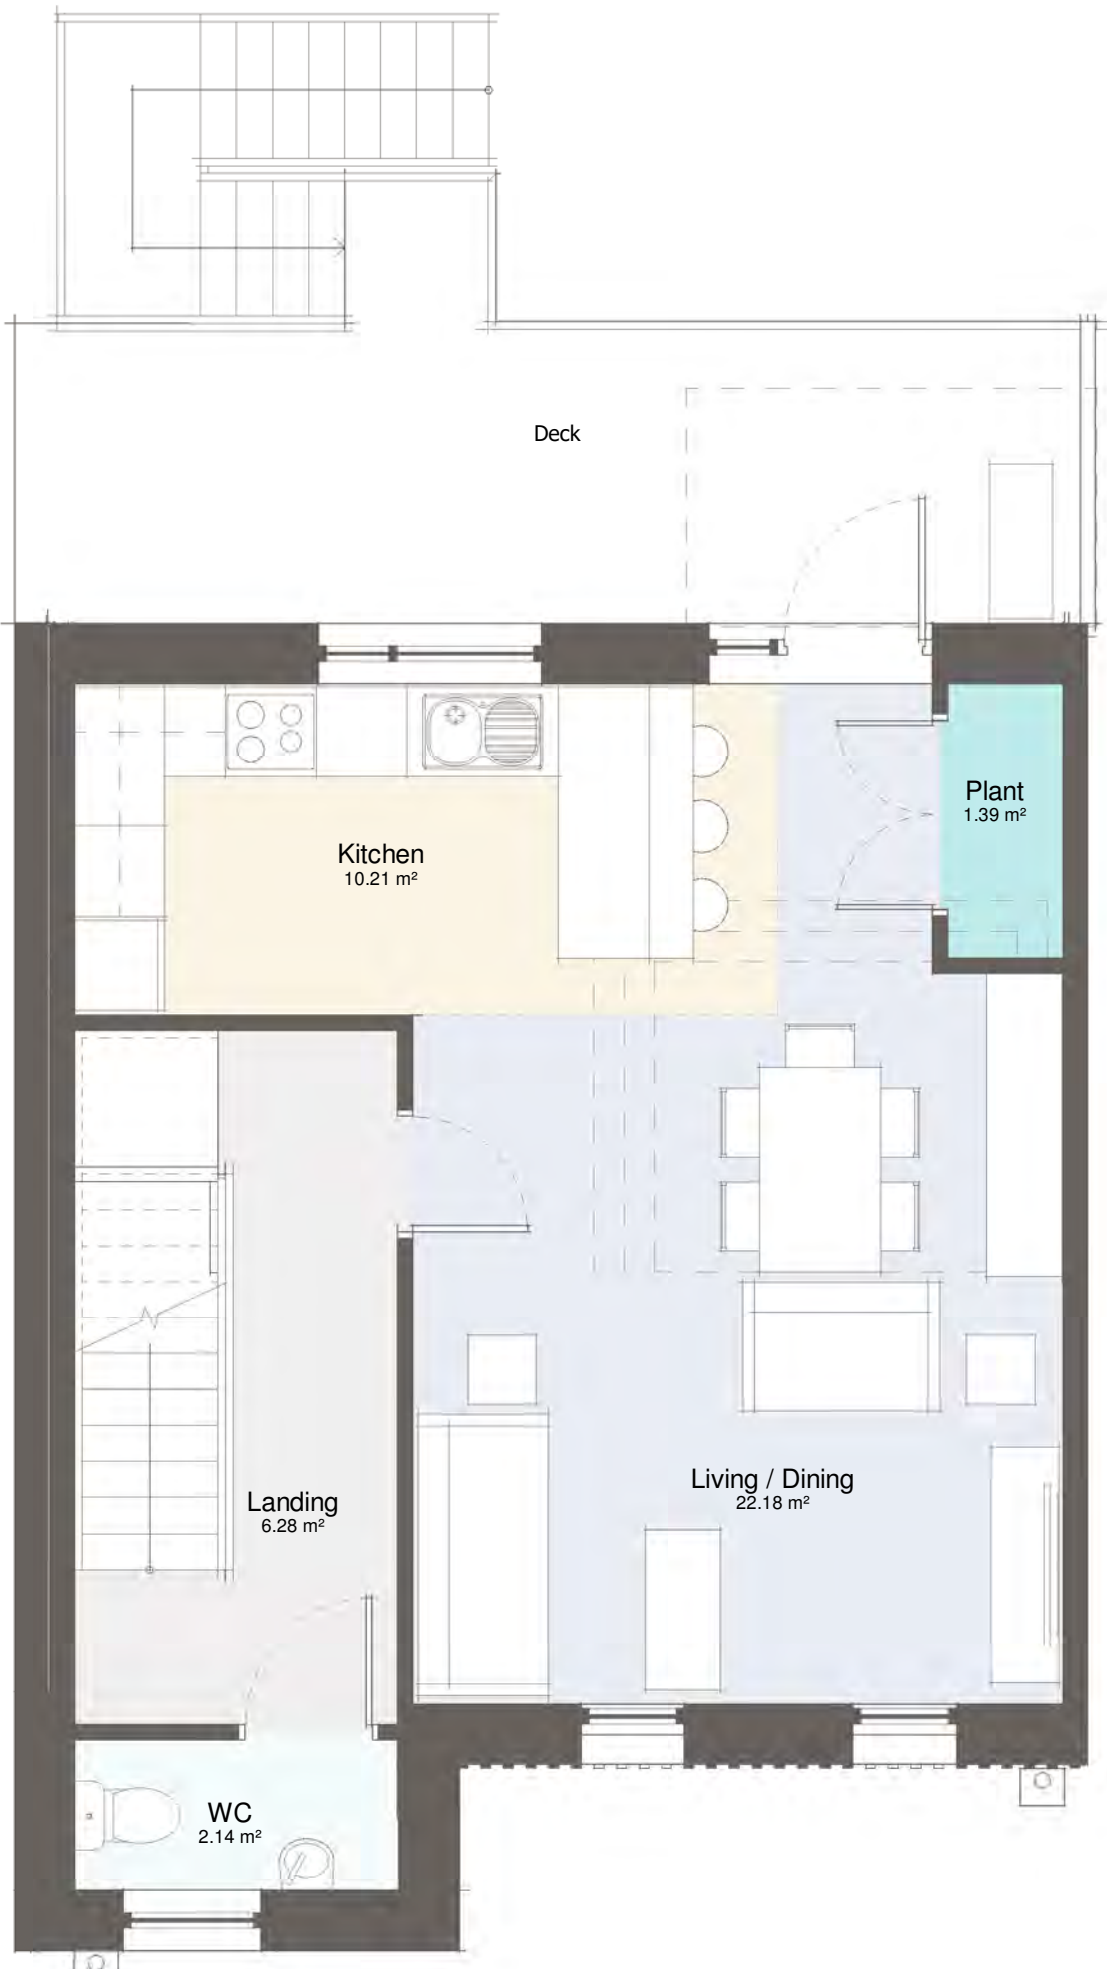

FIRST FLOOR 1:150



SECOND FLOOR 1:50

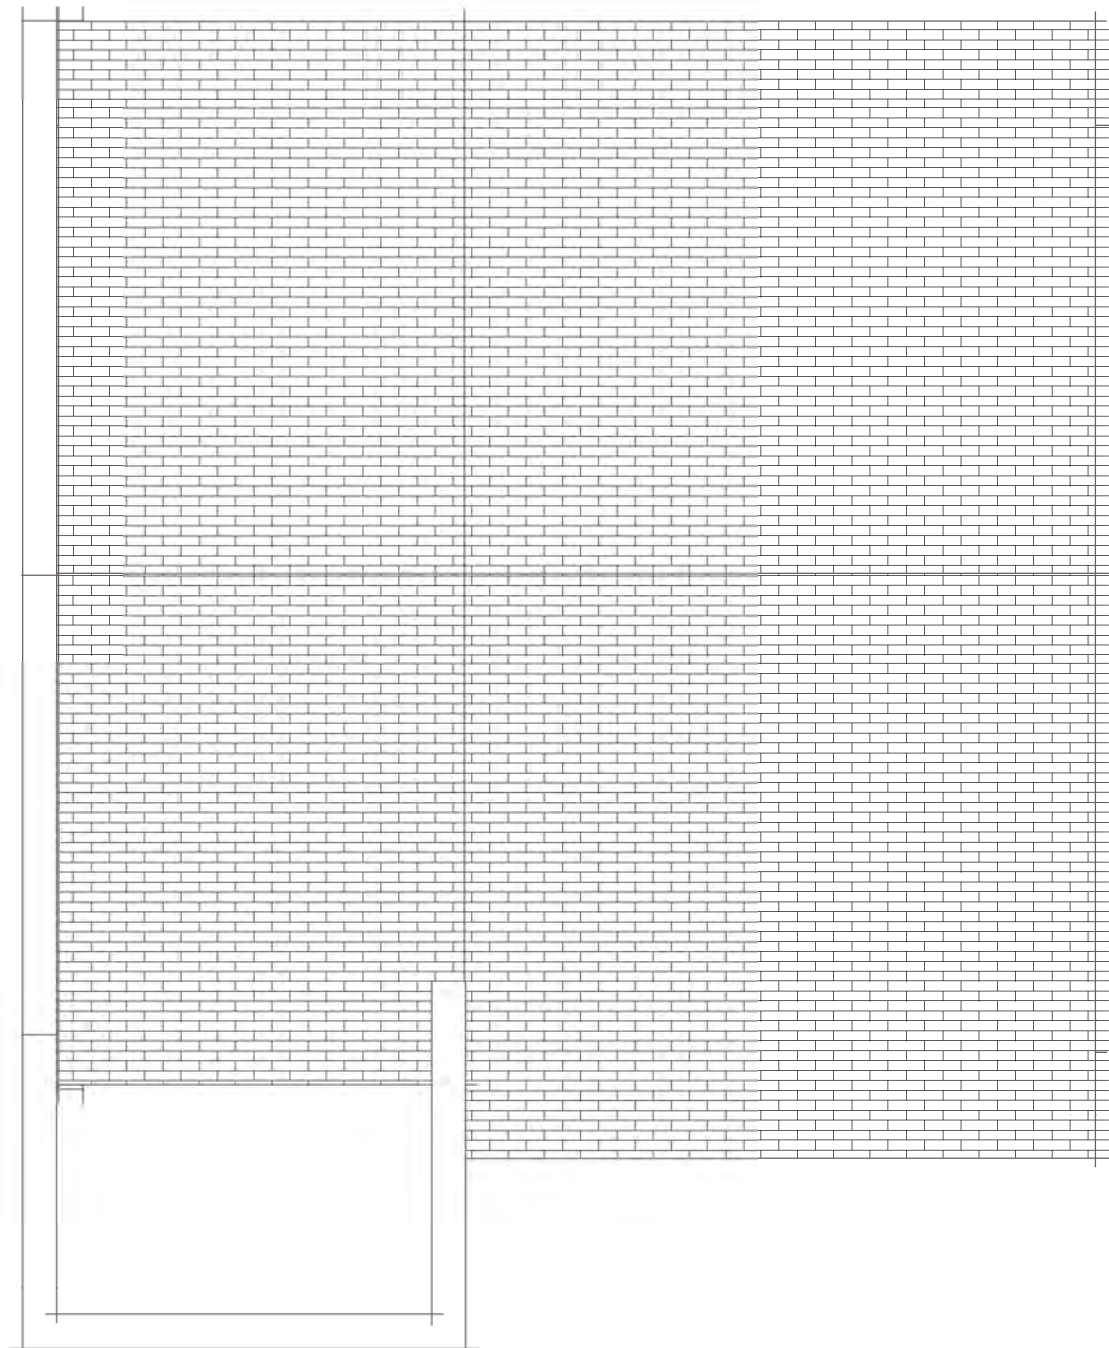

ROOF 1:50

Area Schedule (GIA)

Storey	Area
00 Ground Floor	12.16 m ²
01 First Floor	46.78 m ²
02 Second Floor	47.38 m ²
GIA Total	106.31 m ²

Number of Beds & Occupancy:

3 Bedroom, 5 Person

P01	Issue for Coordination	13/12/21	LW/AS/AS
P00	First Issue	22/10/21	LW/AS/AS
Rev	Description	Date	Drn / Chk / App

Document Control

Issuing Office
Tetra Tech Chorley
Building N2, Chorley Business & Tech Park,
East Terrace, Euxton Lane, Chorley,
Lancashire, United Kingdom, PR7 6TE
Tel: +44 (0)1772 958 660
www.tetrateteurope.com



Client
Derby City Council


Project
Aida Bliss



Sheet Title
Floor Plans
House Type H04 3B5P


Model Reference
TTE-

TTE Project Number	Drawn By	Date	Checked By	Date	Approved By	Date	Scale @ A1	Suitability
784-A112428-57-1	LW	09/12/21	AS	09/12/21	AS	09/12/21	1 : 50	S1




Client Project Number	Originator	Volume/System	Level/Location	Type/Code	Role	Number	Revision
A112428-57-1	TTE	- 01	- ZZ	- DR	- A	- 9003	P01


 


 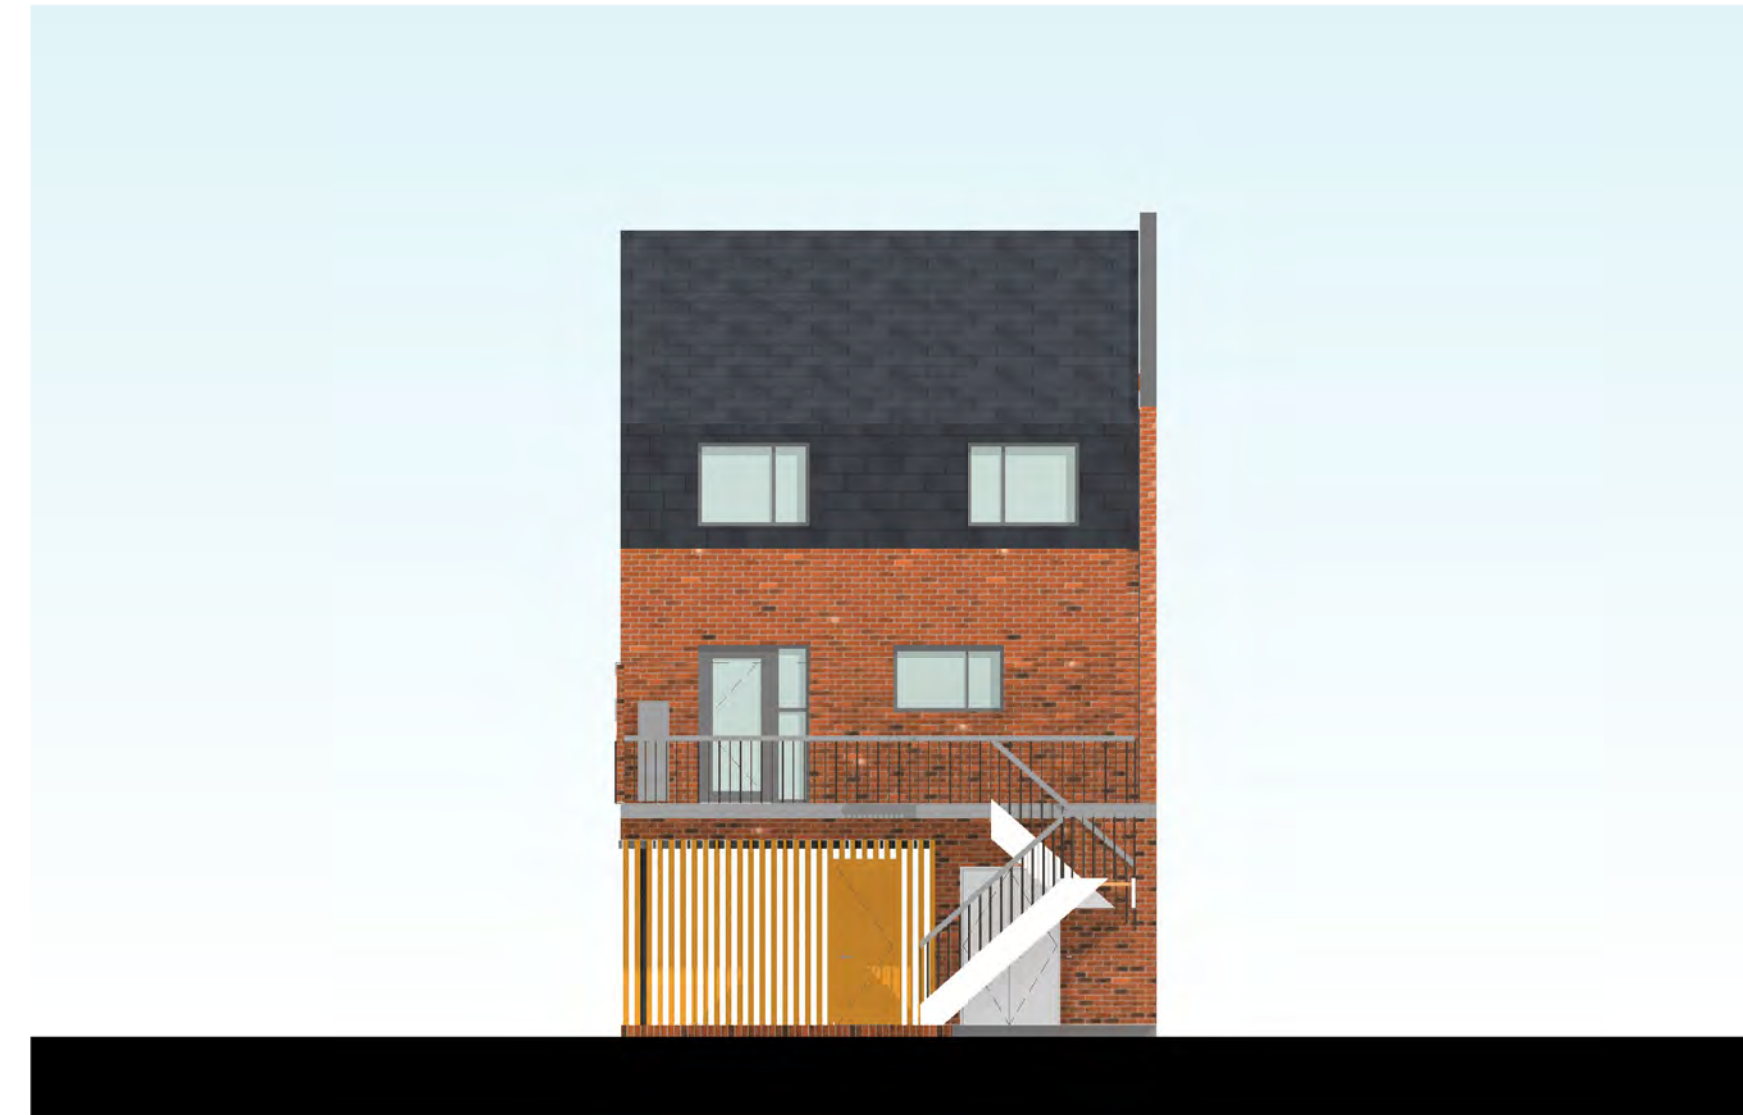[illegible]

 

P01	Issue for Coordination					13/12/21	LW/AS/AS		
P00	First Issue					22.10.21	LW/AS/AS		
Rev	Description					Date	Dm / Chk / App		
Document Control									
Issuing Office									
Tetra Tech Chorley									
Building N2, Chorley Business & Tech Park, East Terrace, Exuton Lane, Chorley, Lancashire, United Kingdom, PR7 6TE Tel: +44 (0)1772 958 660 www.tetratechurope.com									
 TETRA TECH									
Client									
Derby City Council									
Project									
Aida Bliss									
Sheet Title									
Floor Plans									
House Type H05 - 4B7P									
Model Reference									
TTE-									
TTE Project Number	Drawn By	Date	Checked By	Date	Approved By	Date	Scale @ A1	Suitability	
84-A112428-57-1	LW	09/12/21	AS	09/12/21	AS	09/12/21	1 : 50	S1	
Client Project Number	Originator	Volume/System Level/location			Type/Code	Rate	Number	Revision	
112428-57-1	TTE	- 01	- ZZ	- DR	- A	- 9004		P01	
© Copyright Tetra Tech									
TTE_RB_TB_v1									

 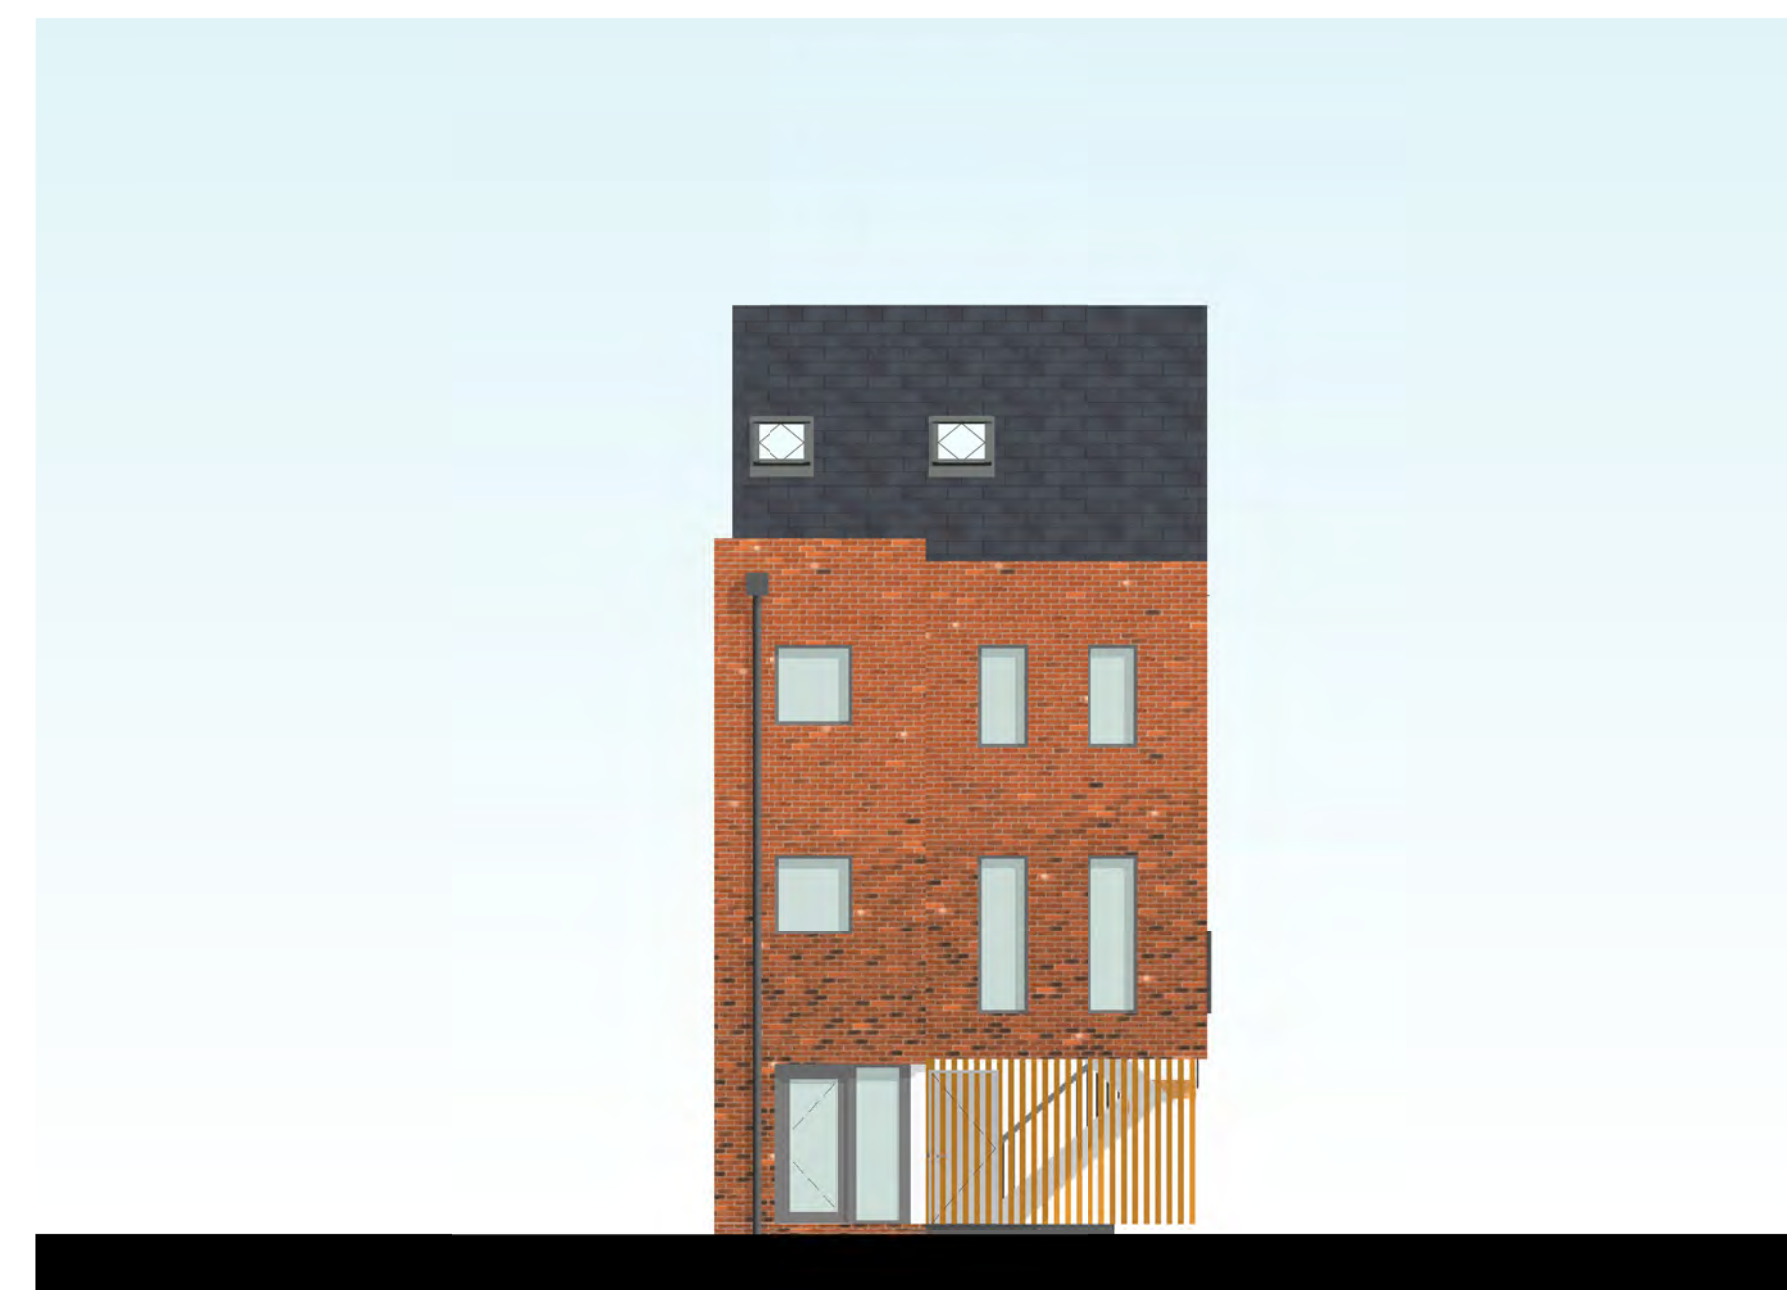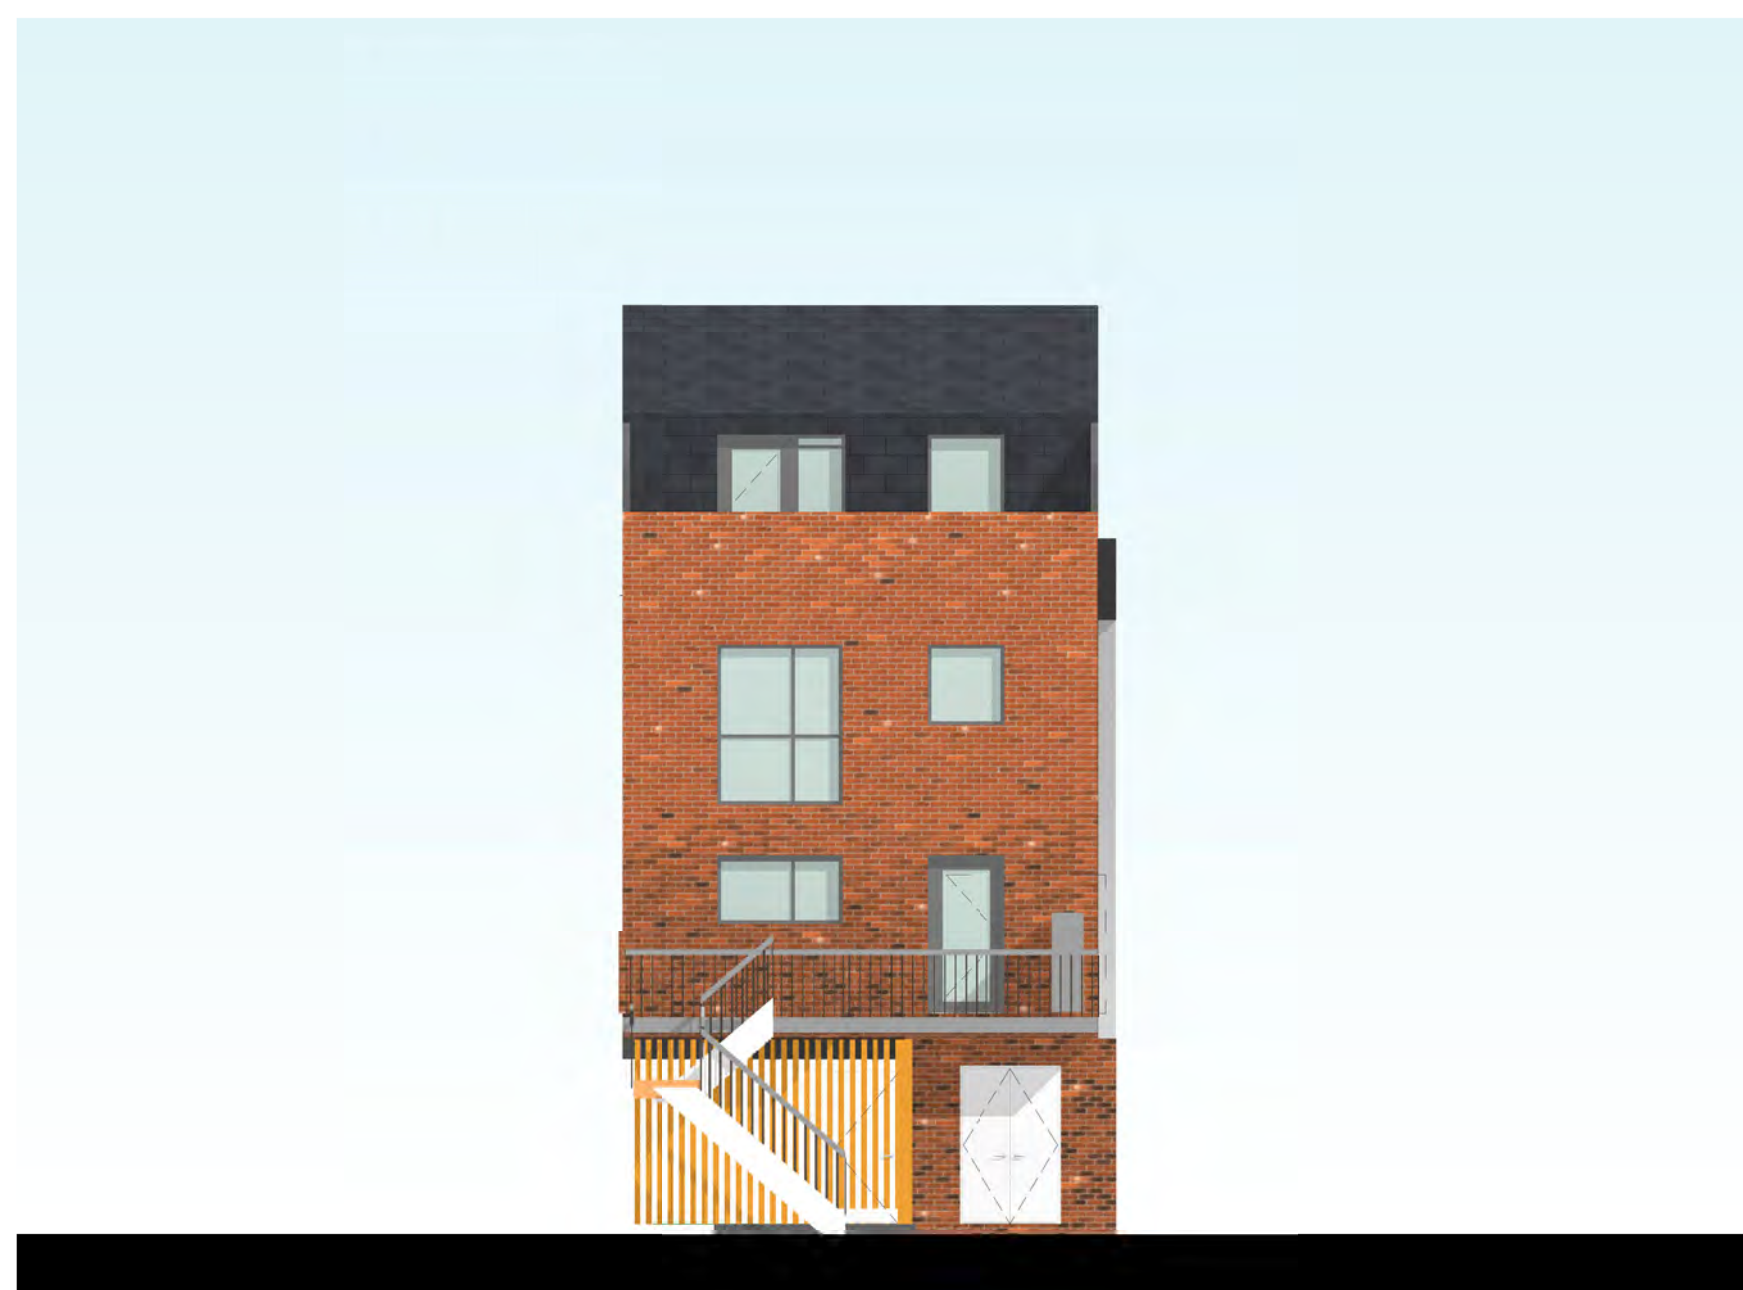[illegible]

  

First Floor 1:100

Document Control

Issuing Office

Tetra Tech Leeds

3 Sovereign Square, Sovereign Street,
Leeds, United Kingdom, LS1 4ER

Tel: +44 (0)11 3278 7111

www.tetratetecheurope.com

Client
Derby City Council


Project	Aida Bliss
---------	------------

Block A
Ground Floor and First Floor Plan

Model Reference									
TTE-									
TTE Project Number	Drawn By	Date	Checked By	Date	Approved By	Date	Scale @ AO	Suitability	
784-A112428-57-1	CEN	13/12/21	AS	13/12/21	AS	13/12/21	1 : 100	S1	
Client Project Number	Originator	Volume	System	Level/Location	Type/Code	Role	Number	Revision	
A112428-57-1	TTE	- 01	- ZZ	- DR	- A	- 9005		P03	
© Copyright Taha Tech									
								TTE	



Ground Floor 1:100

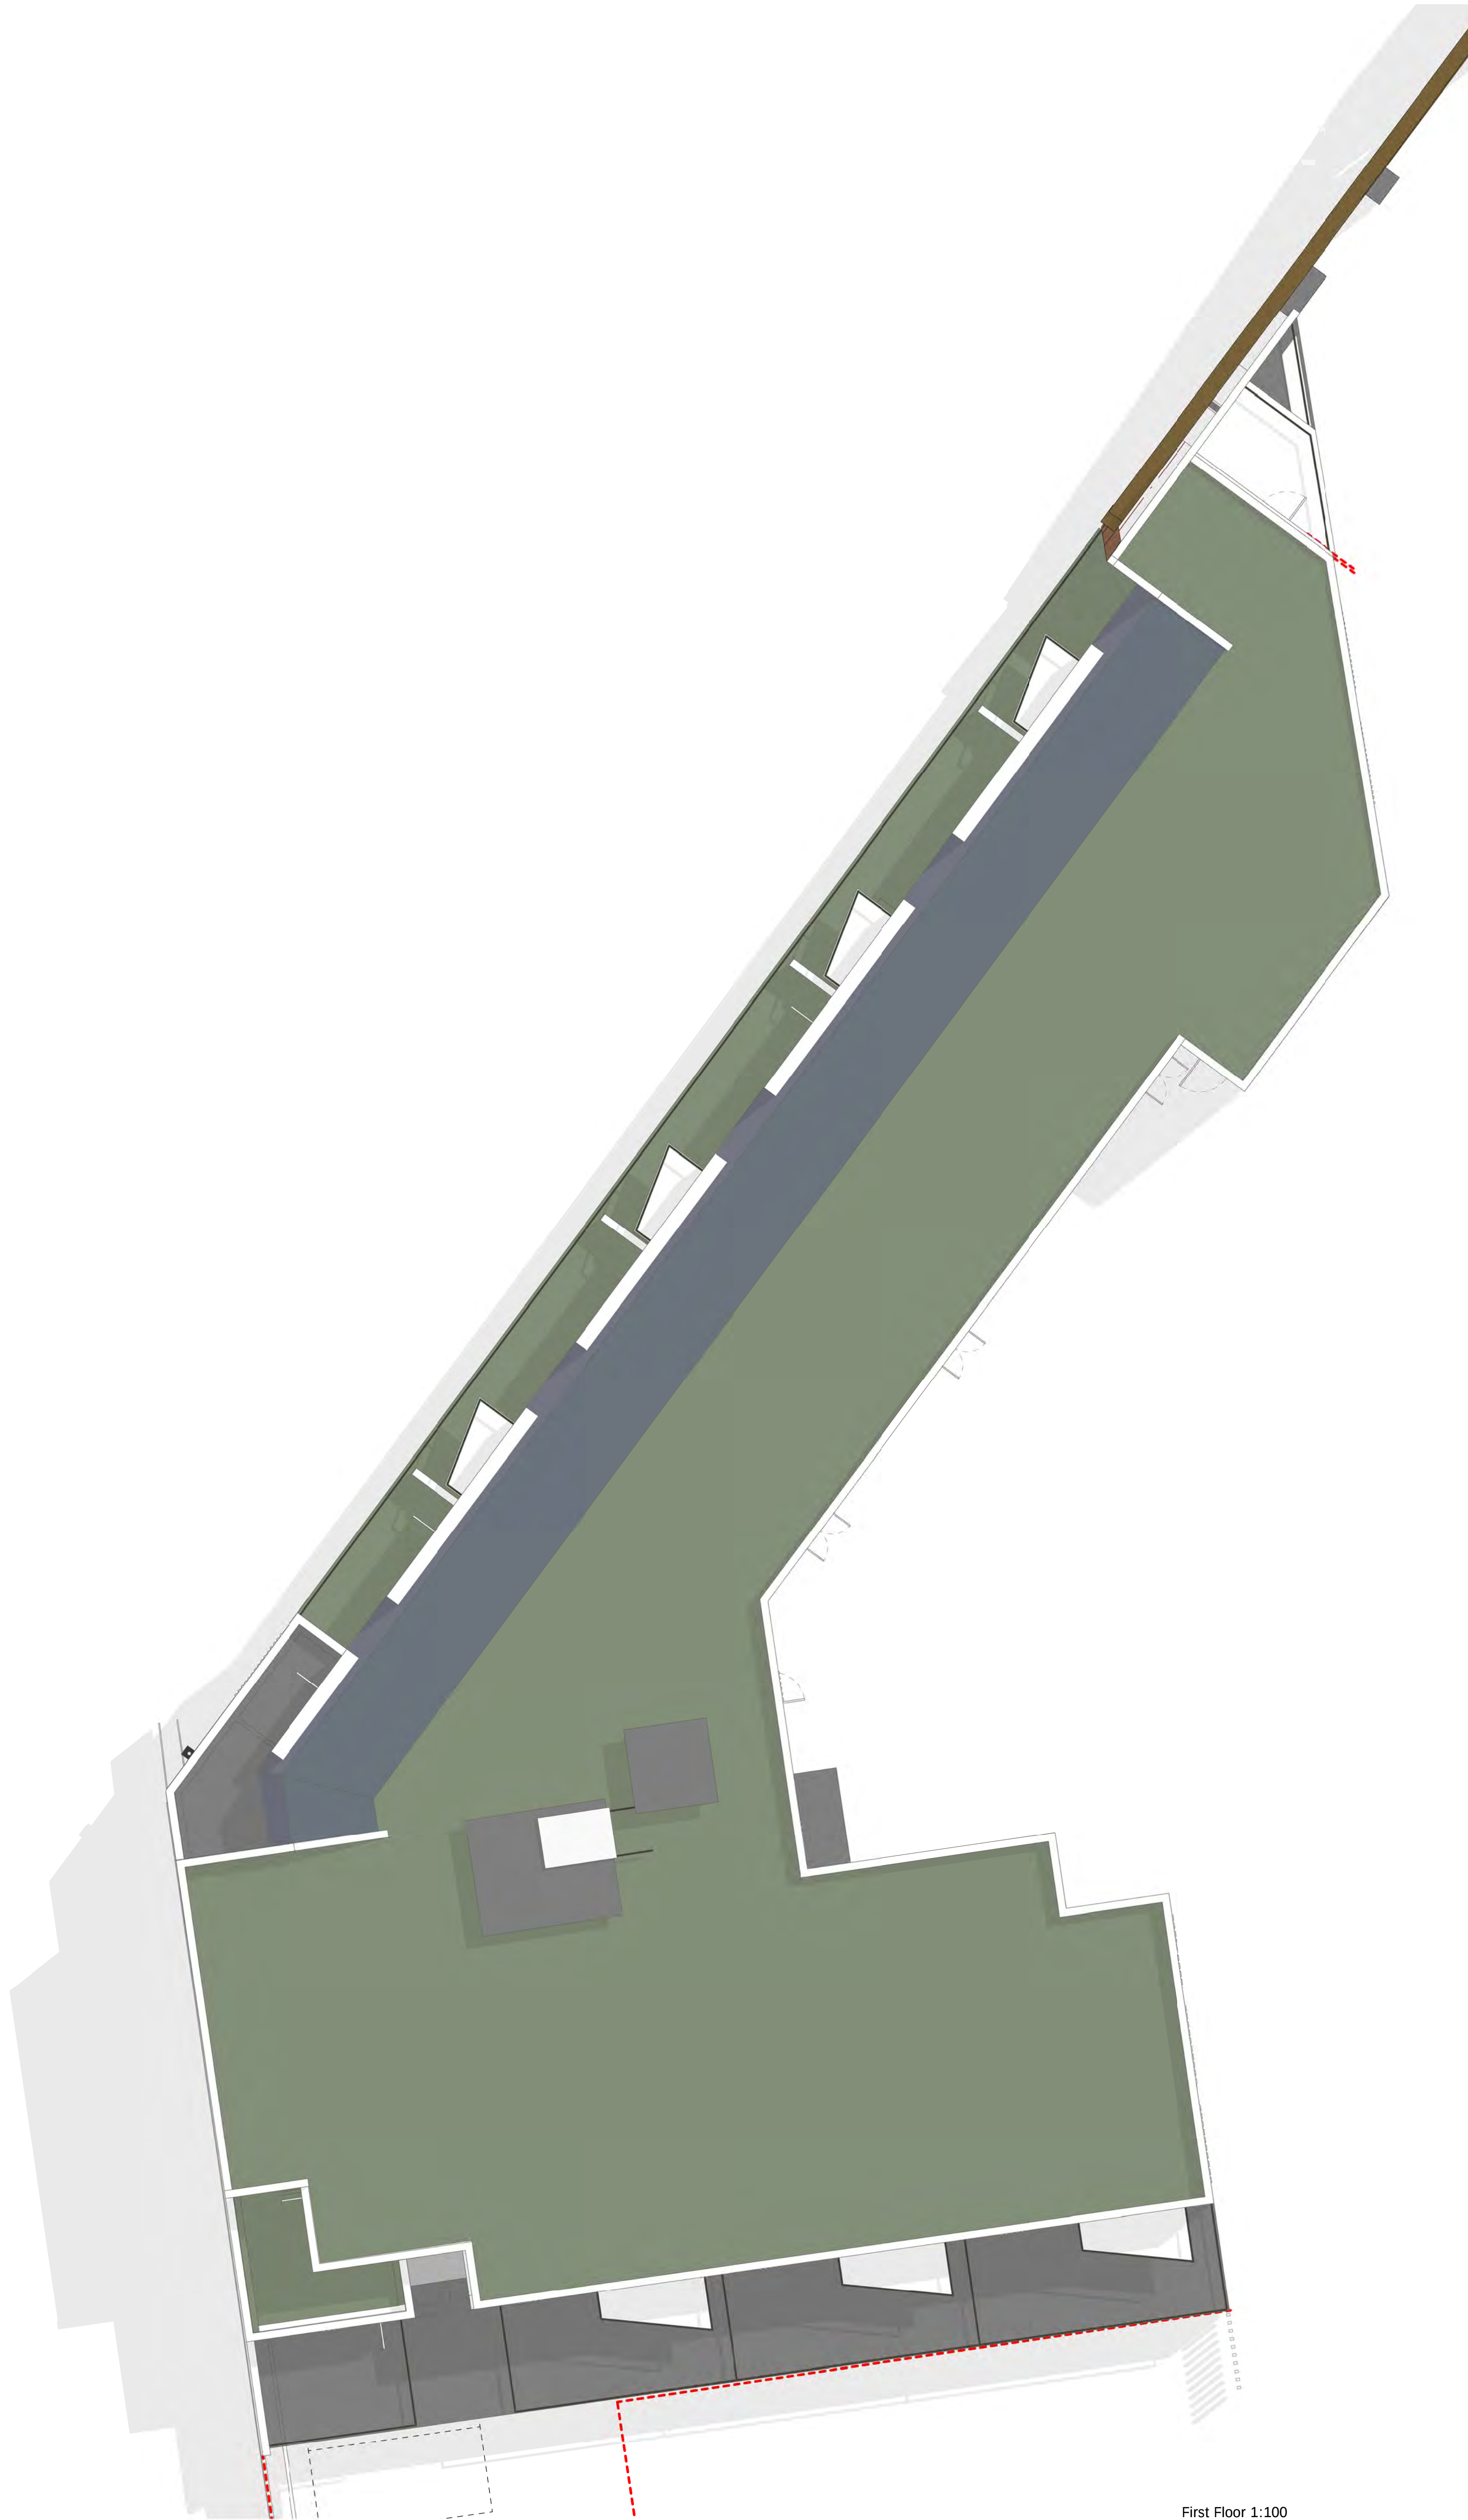

First Floor 1:100

P02	Issue for coordination	13.12.21	CEN/AS/AS
P01	Facade updated after survey, Unit plans and elevations added, new unit 3800 shown	02.07.21	CEN/AS/AS
P00	Draft issue for comments	07.06.21	CEN/AS/AS
Rev	Drawn by	Date	01/10/22 ggg

Issued Office
Tetra Tech Leeds
3 Sovereign Square, Sovereign Street,
Leeds, United Kingdom, LS1 4ER
Tel: +44 (0)11 3278 7111
www.tetratechleeds.com




Derby City Council

Project
Aida Bliss

Sheet Title
Block A
Second Floor and Roof Plan

Model Reference										TTE-	
TTE Project Number	Drawn By	Date	Checked By	Date	Approved By	Date	Scale @ A0	Suitability			
784-A112428-57-1	CEN	13/12/21	AS	13/12/21	AS	13/12/21	1 : 100	S1			
Client Project Number	Originator	Volume/System	Level/Location	Type/Cable	Rate	Number	Revision				
A112428-57-1	TTE	- 01	- ZZ	- DR	- A	- 9006	P02				
© Copyright Tetra Tech										TTE-A-78-21	

 

P03	Signage added & columns/parking adjusted		16.12.21	ASIASAS
P02	Issue for coordination		23.12.21	CENASIAS
P01	Revised updated after survey. Unit plans and elevations added. new unit 386P shown		07.07.21	CENASIAS
P00	Draft issue for comments		22.06.21	CENASIAS
Rev	Discussions		Date	Dim / LWA / Age

Issuing Office
Derby City Council



TETRA TECH
Engineering • Architecture • Interiors • Urban Planning

Tetra Tech Leads
 3 Sovereign Square, Sovereign Street,
 Leeds, United Kingdom, LS1 4EP
Tel: +44 (0)111 3276 7111
www.tetrattech.co.uk

Client
Derby City Council

Project
Aida Bliss

Elevations
Block A

Model Reference

TTE-

TTE Project Number	Drawn By	Check By	Issued By	Approved By	Scale	# of	Submittal
THA 4112428-57-T	GEN	09/12/21	AS	13/12/21	1:100	1	51

Client Project Number

Organizer

Volume/Section

Location/Code

Type/Code

Block


Number

Revision

4112428-57-T TTE - 01 - ETL - DR - A - 9115

© Copyright Tetra Tech

THA_4112428-57

 

P01	Second Issue For Coordination					13/12/21	LW/AS/AS		
P00	First Issue For Comment					16/11/21	LW/AS/AS		
Rev	Description					Date	Etn / CW / App		
Dockerment Control									
Issuing Office Tetra Tech Chorley Building N2, Chorley Business & Tech Park, East Terrace, Exulton Lane, Chorley, Lancashire, United Kingdom, PR7 6TE Tel: +44 (0)1772 958 660 www.tetratechcorp.com									
Client Derby City Council									
Project Aida Bliss									
Sheet Title Ground Floor Plan Block B									
Model Reference TTE-									
TTE Project Number Drawn By Date Checked By Date Approved by Date Scale @ A1 Suitability									
784-A112428-57-1		LW	12/12/21	AS	12/12/21	AS	12/12/21	1 : 50	S1
Client Project Number Originator Volume/System Level/Location Type/Code Role Number Revision									
A112428-57-1		TTE	-	01	-	00	-	DR - A - 9007	P01
© Copyright Tetra Tech								TTE_R_TB_01	



P01	Issue For Coordination					13/12/21		LW/AS/AS	
P00	First Issue For Comment					16/11/21		LW/AS/AS	
Rev	Description					Date		Em / Chk / App	
Document Control									
Issuing Office									
Tetra Tech Chorley									
Building N2, Chorley Business & Tech Park, East Terrace, Euxton Lane, Chorley, Lancashire, United Kingdom, PR7 6TE Tel +44 (0)1772 958 680 www.tetratech.europa.com									
Client									
Derby City Council									
Project									
Aida Bliss									
Sheet Title									
First Floor Plan									
Block B									
Model Reference									
TTE-									
TTE Project Number	Drawn By	Date	Checked By	Date	Approved By	Date	Scale @ A1	Suitability	
784-A112428-57-1	LW	12/12/21	AS	12/12/21	AS	12/12/21	1 : 50	S1	
Client Project Number	Originator	Volume/System	Level/Location	Type/Code	Rate	Number	Revision		
A112428-57-1	TTE	- 01	- 01	- DR	- A	9008	P01		
© Copyright Tetra Tech								TTE_IR_TB_V	



P01	Issue For Coordination					13/12/21	LW/AS/AS
P00	First Issue For Comment					16/11/21	LW/AS/AS
Rev	Description					Date	Draw / Cds / App

Document Control

Issuing Office

Tetra Tech Chorley

Building N2, Chorley Business & Tech Park,
East Terrace, Euxton Lane, Chorley,
Lancashire, United Kingdom, PR7 6TE
Tel: +44 (0)1772 958 600
www.tetratech-europe.com



TETRA TECH

Client

Derby City Council

Project

Aida Bliss

Sheet Title

Second Floor Plan

Block B

Model Reference


TTE-

TTE Project Number	Drawn By	Date	Checked By	Date	Approved By	Date	Scale	@ A1	Suitability
784-A112428-57-1	LW	12/12/21	AS	12/12/21	AS	12/12/21	1 : 50		S1


Client Project Number	Originator	Volume/System	Level/Location	Type/Code	Role	Number	Revision
A112428-57-1	TTE	- 01	- 02	- DR	- A	- 9009	P01



© Copyright Tetra Tech

TTE_R_TB_01

 


P01	Issue For Coordination				13/12/21	LW/AS/AS					
P00	First Issue For Comment				16/11/21	LW/AS/AS					
Rev	Description				Date	Drm / Chk / App					
Document Control											
Issuing Office											
Tetra Tech Chorley											
Building N2, Chorley Business & Tech Park, East Terrace, Euxton Lane, Chorley, Lancashire, United Kingdom, PR7 6TE											
Tel: +44 (0)1772 958 660											
www.tetratecheurope.com											
Client											
Derby City Council											
Project											
Aida Bliss											
Sheet Title											
Roof Plan R1											
Block B											
Model Reference											
TTE-											
TTE Project Number	Drawn By	Date	Checked By	Date	Approved By	Date	Scale @ A1				
784-A112428-57-1	LW	12/12/21	AS	12/12/21	AS	12/12/21	1 : 50				
Client Project Number	Originator	Volume/System	Level/Location	Type/Code	Role	Number	Revision				
A112428-57-1	TTE	- 01	- R1	- DR	- A	- 9011	P01				
© Copyright Tetra Tech											
TTE_R_TB_v1											

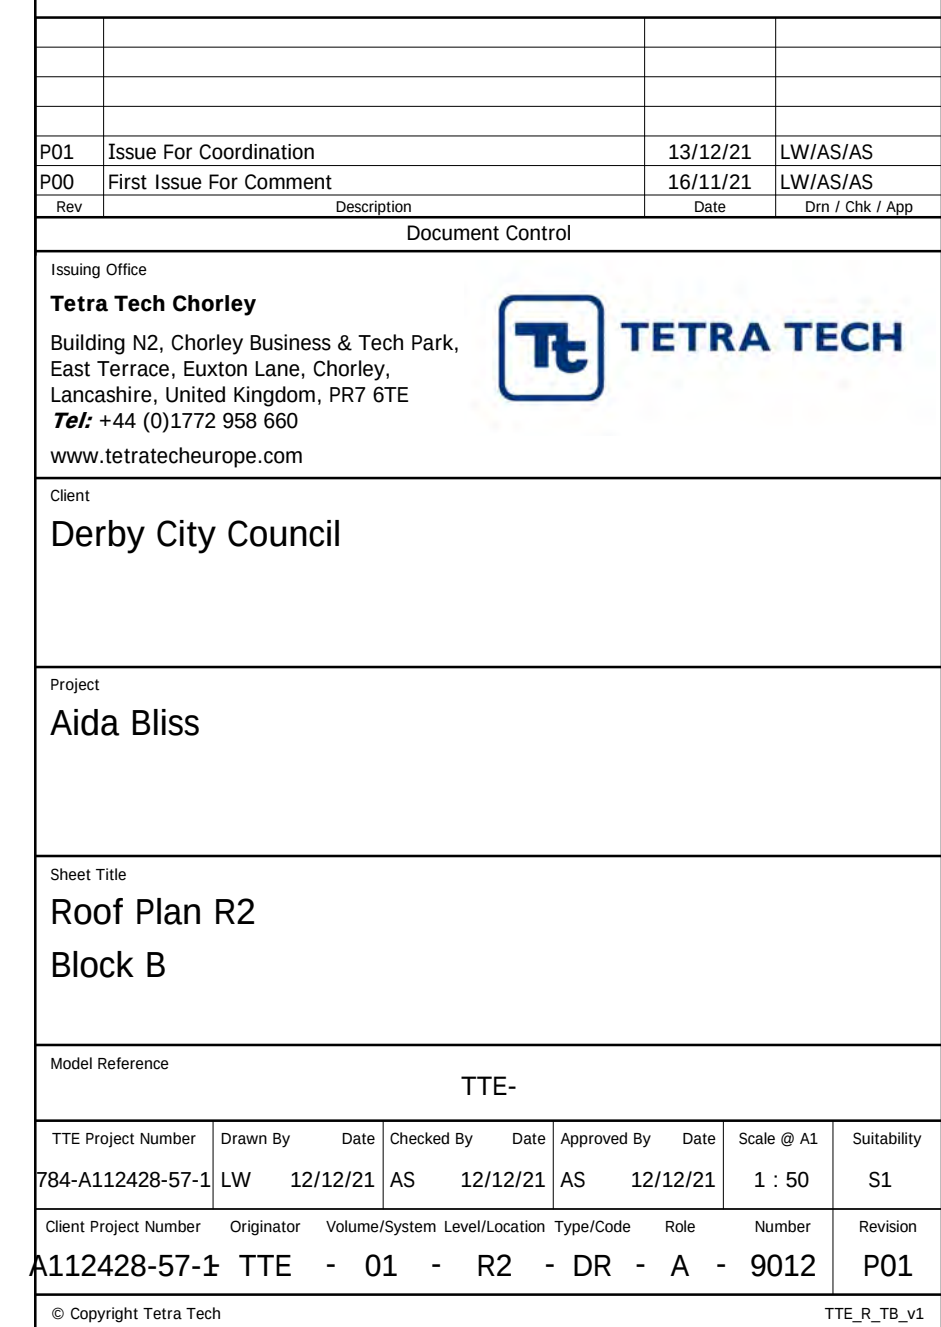

 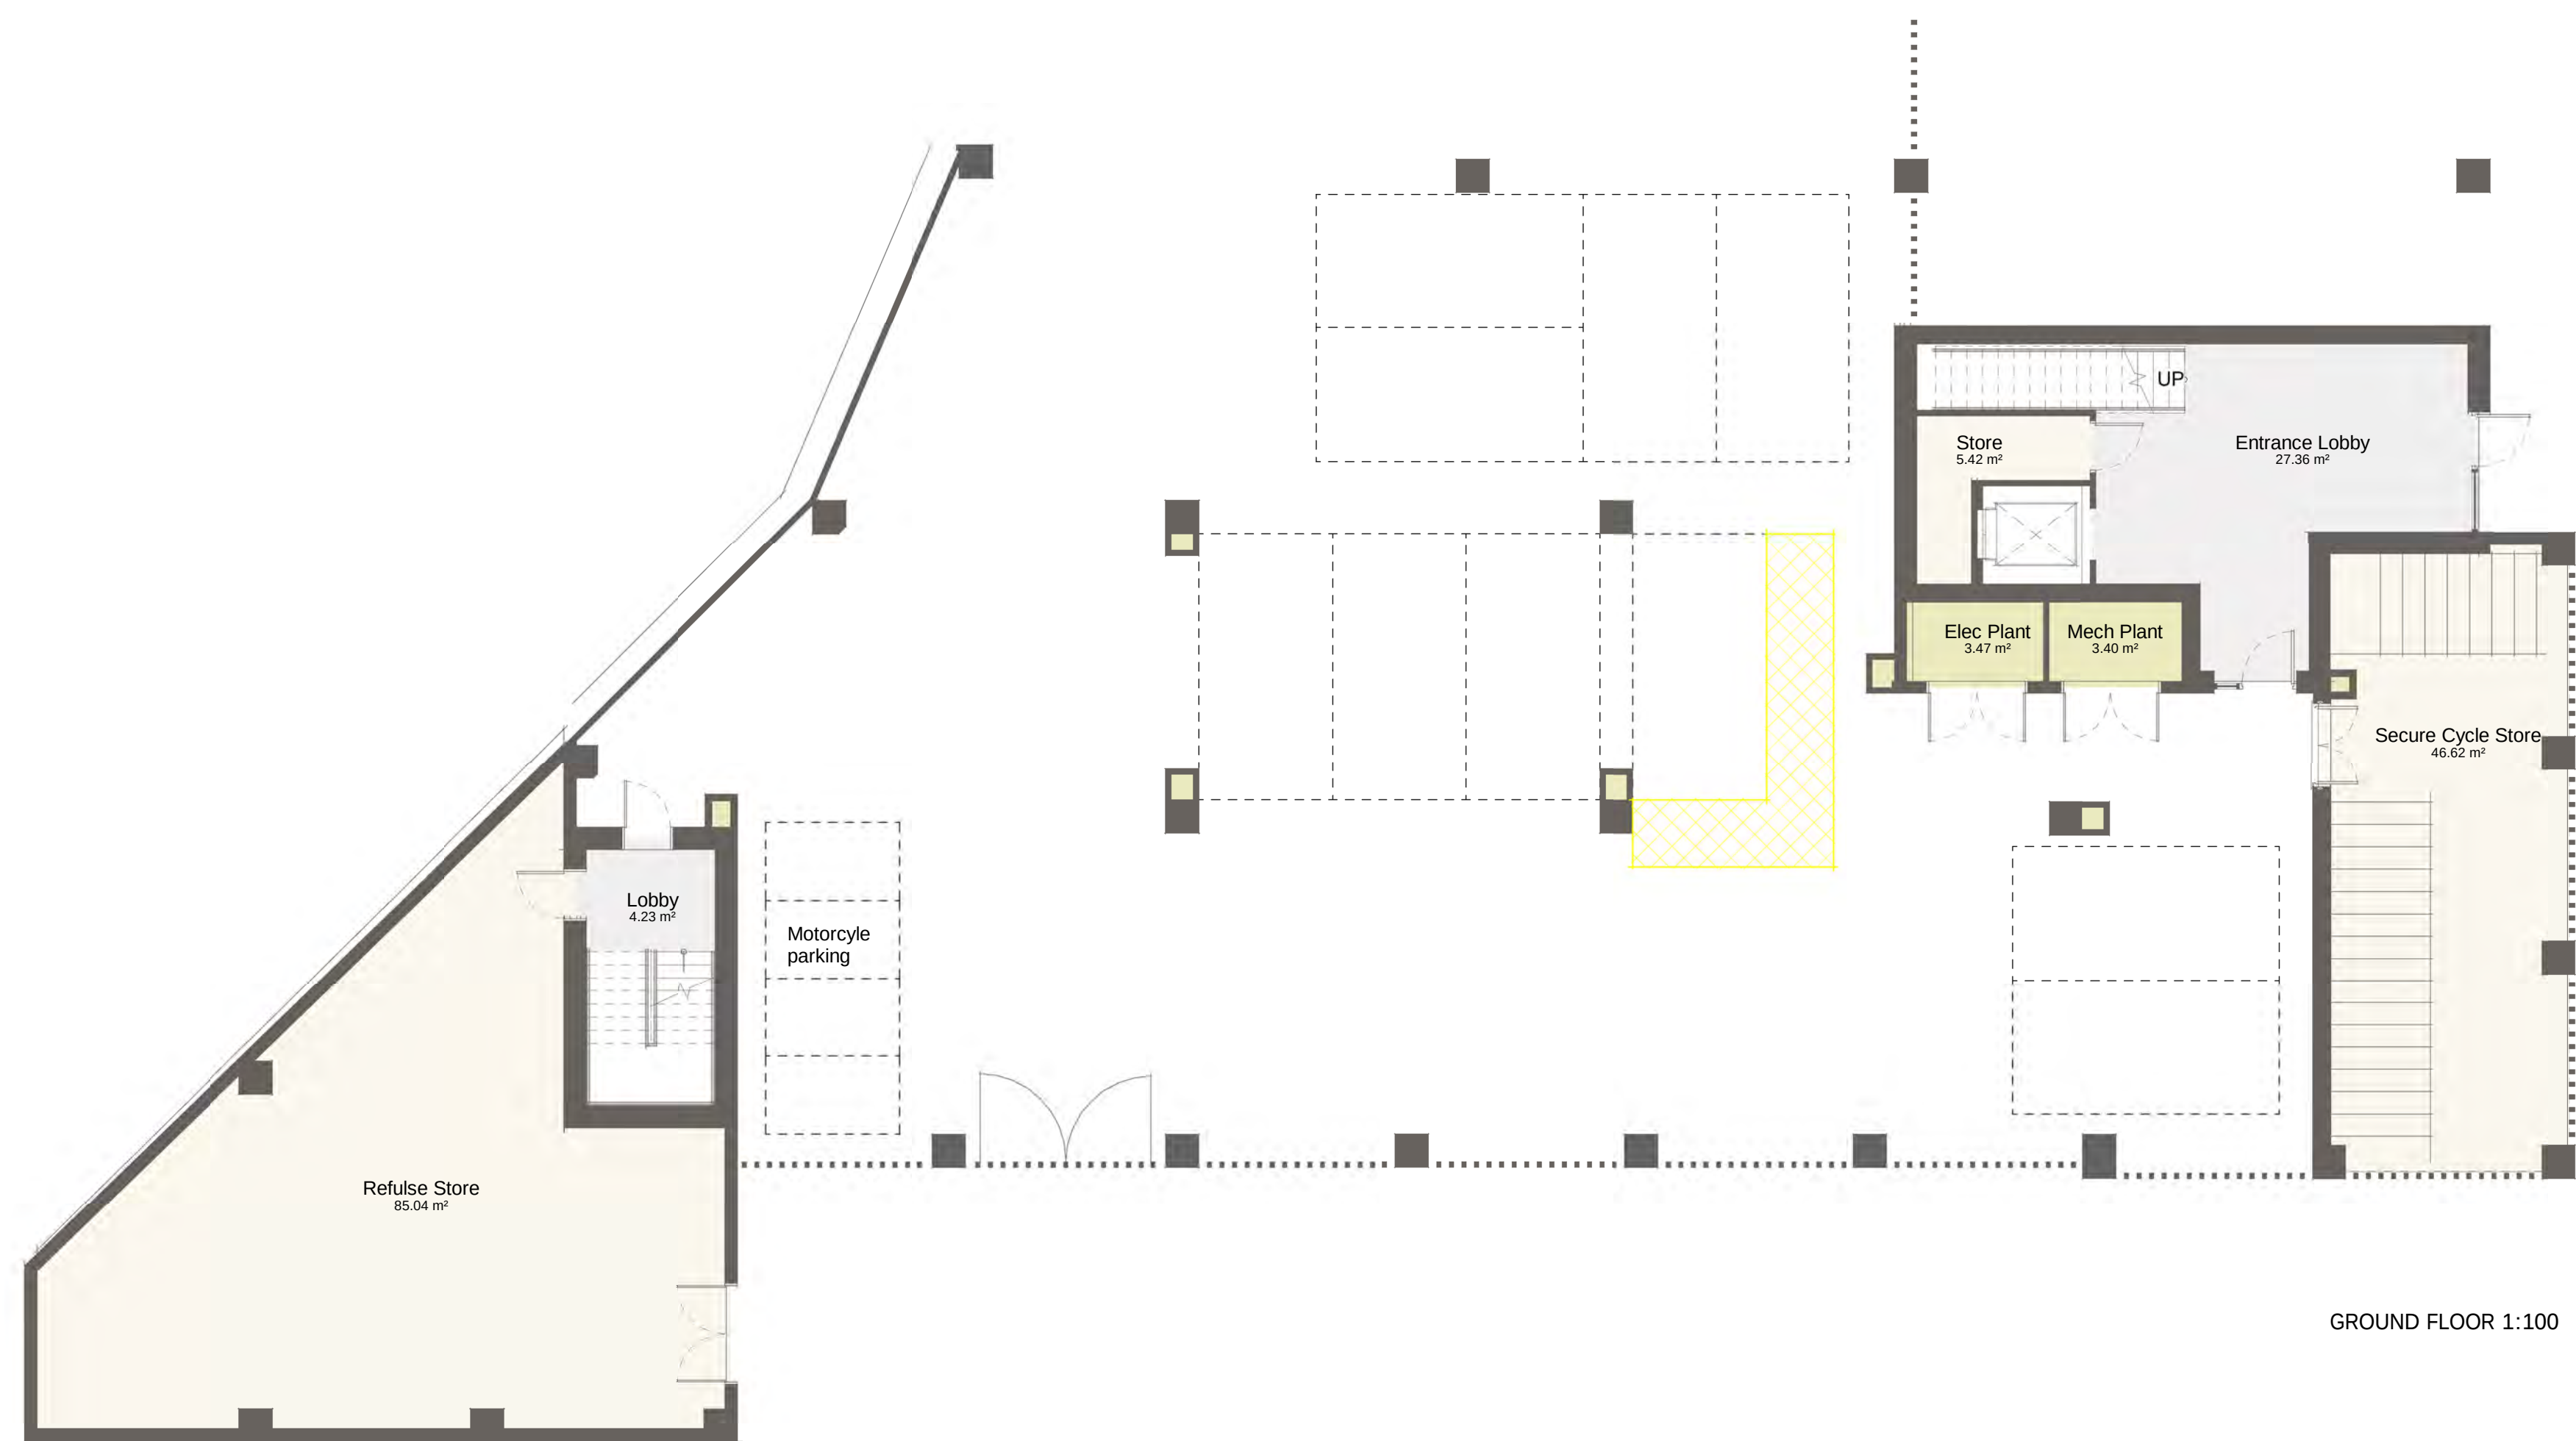


P01	Issue for Coordination					13.12.21	LW/AS/AS	
P00	Revision 1					Date 1		
Date	Description					Date	Dm / Chk / App.	
Document Control								
Issuing Office								
Tetra Tech Chorley								
Building N2, Chorley Business & Tech Park, East Terrace, Exulton Lane, Chorley, Lancashire, United Kingdom, PR7 6TE Tel: +44 (0)1772 958 060 www.tetratech.europae.com								
 TETRA TECH								
Client								
Derby City Council								
Project								
Aida Bliss								
Sheet Title								
Floor Plans Block C								
Model Reference								
TTE-								
TTE Project Number	Drawn By	Date	Checked By	Date	Approved By	Date	Scale @ A1	Suitability
784-A112428-57-1	TTE	12/12/21	AS	12/12/21	AS	12/12/21	1 : 100	S1
Client Project Number	Originator	Volume/System	Level/Location	Type/Code	Role	Number		Revision
A112428-57-1	TTE	- 01 -	ZZ	- DR -	A -	9013		P01
© Copyright Tetra Tech								
TTE_R_TB_X1								

 

P01	Issue for Coordination						13.12.21	LW/AS/AS
P00	Revision 1						Date 1	
Date	Description						Date	Dm / Chk / App.
Document Control								
Issuing Office								
Tetra Tech Chorley								
Building N2, Chorley Business & Tech Park, East Terrace, Exton Lane, Chorley, Lancashire, United Kingdom, PR7 6TE Tel: +44 (0)1772 958 060 www.tetratechurope.com								
Client								
Derby City Council								
Project								
Aida Bliss								
Sheet Title								
Floor Plans Block C								
Model Reference								
TTE-								
TTE Project Number		Drawn By	Date	Checked By	Date	Approved By	Date	Suitability
784-A112428-57-1		LW	12/12/21	AS	12/12/21	AS	12/12/21	S1
							1 : 100	
Client Project Number		Originator	Volume/System	Level/Location	Type/Code	Role	Number	Revision
A112428-57-1		TTE	- 01 -	ZZ	- DR -	A -	9014	P01
© Copyright Tetra Tech								
TTE_R_TB_X1								



 

P02	Signature added				Date 3	LWIAS/AS			
P01	Issue for coordination				13.12.21	LWIAS/AS			
P00	Revision 1				Date 1				
B01	Dismantling				CWP	CRW	Dem / Cde / App		

Document Control

Issuing Office
Tetra Tech Leeds
 3 Sovereign Square, Sovereign Street,
 Leeds, United Kingdom, LS1 4BE
Tel: +44 (0)11 3278 7111
www.tetratechleeds.co.uk

TETRA TECH

Sovereign Square, Leeds LS1 4BE

Client
Derby City Council

Project
Alla Bilis

Sheet Title
**Elevations
 Block C**

Model Reference
TT-E

Item Project Number	Drawn By	Date	Checked By	Date	Approved By	Date	Scale or %	Solidity
784-1112428-57-1-LW	AW	10/12/21	AS	10/12/21	AS	10/12/21	1 : 1000	S1
Client Project Number	Originator	Volumes/System Level/Location	Type/Size	Book	Number	Revision		
1112428-57-1	TE	O1 - ZZ	DR - A	A	9017	P02		


© Copyright Tetra Tech TTR_E-TB_C-A




GROUND FLOOR 1:100




FIRST FLOOR 1:100

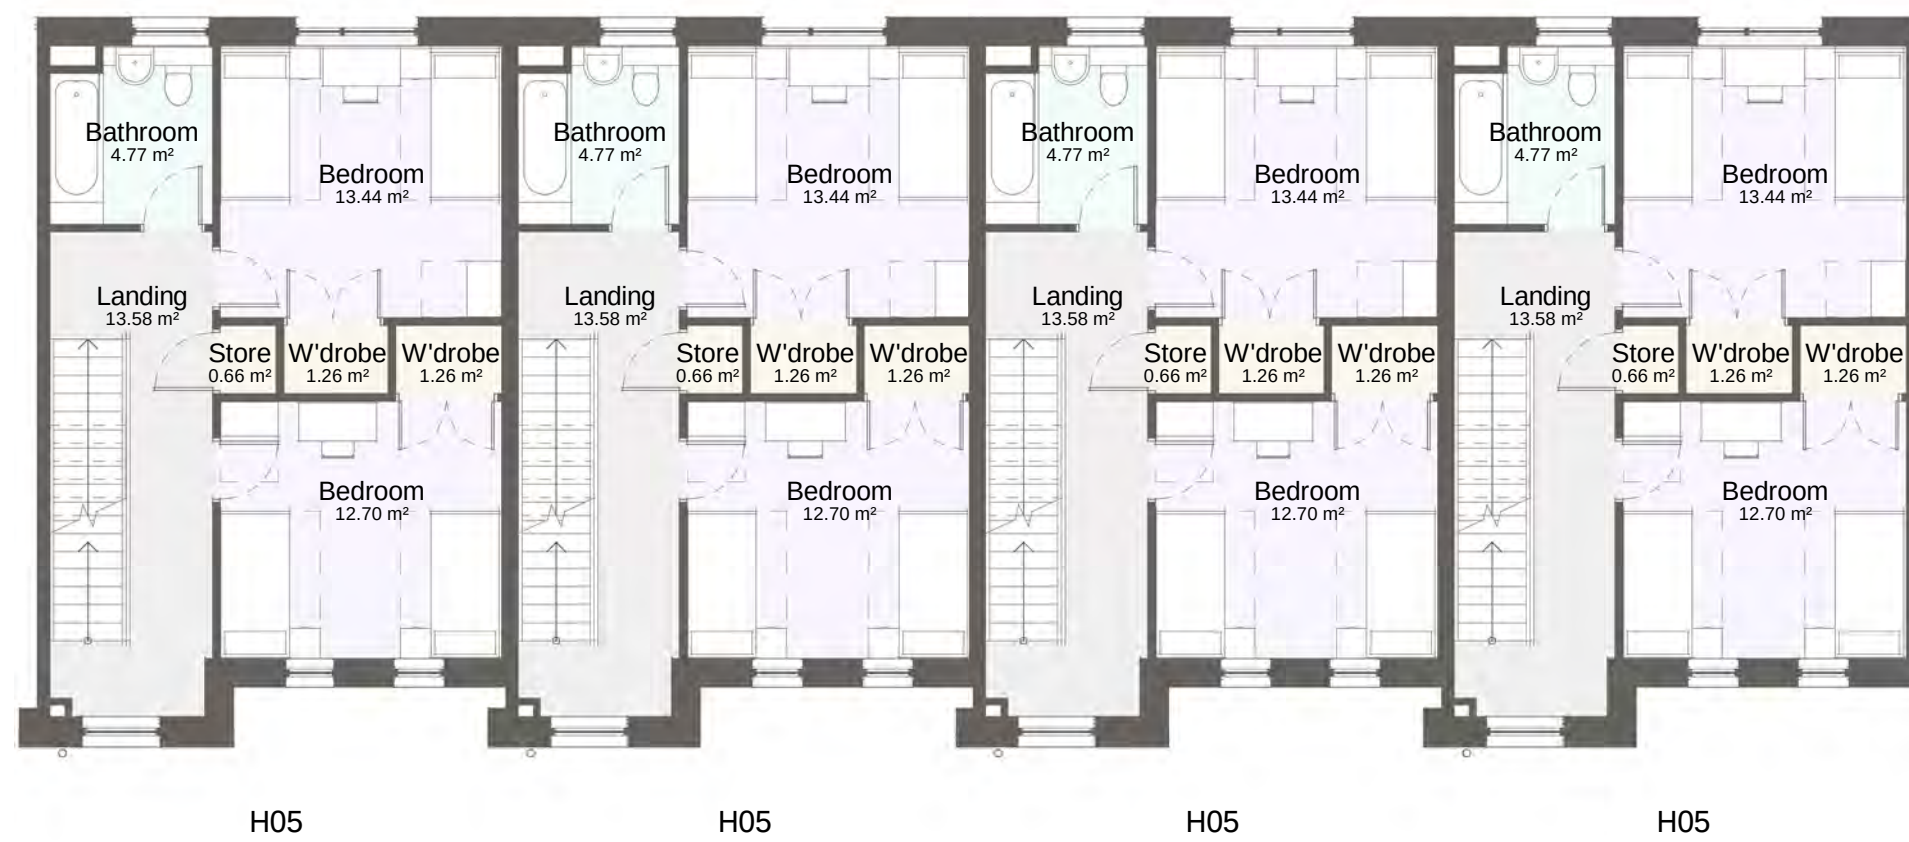


SECOND FLOOR 1:100

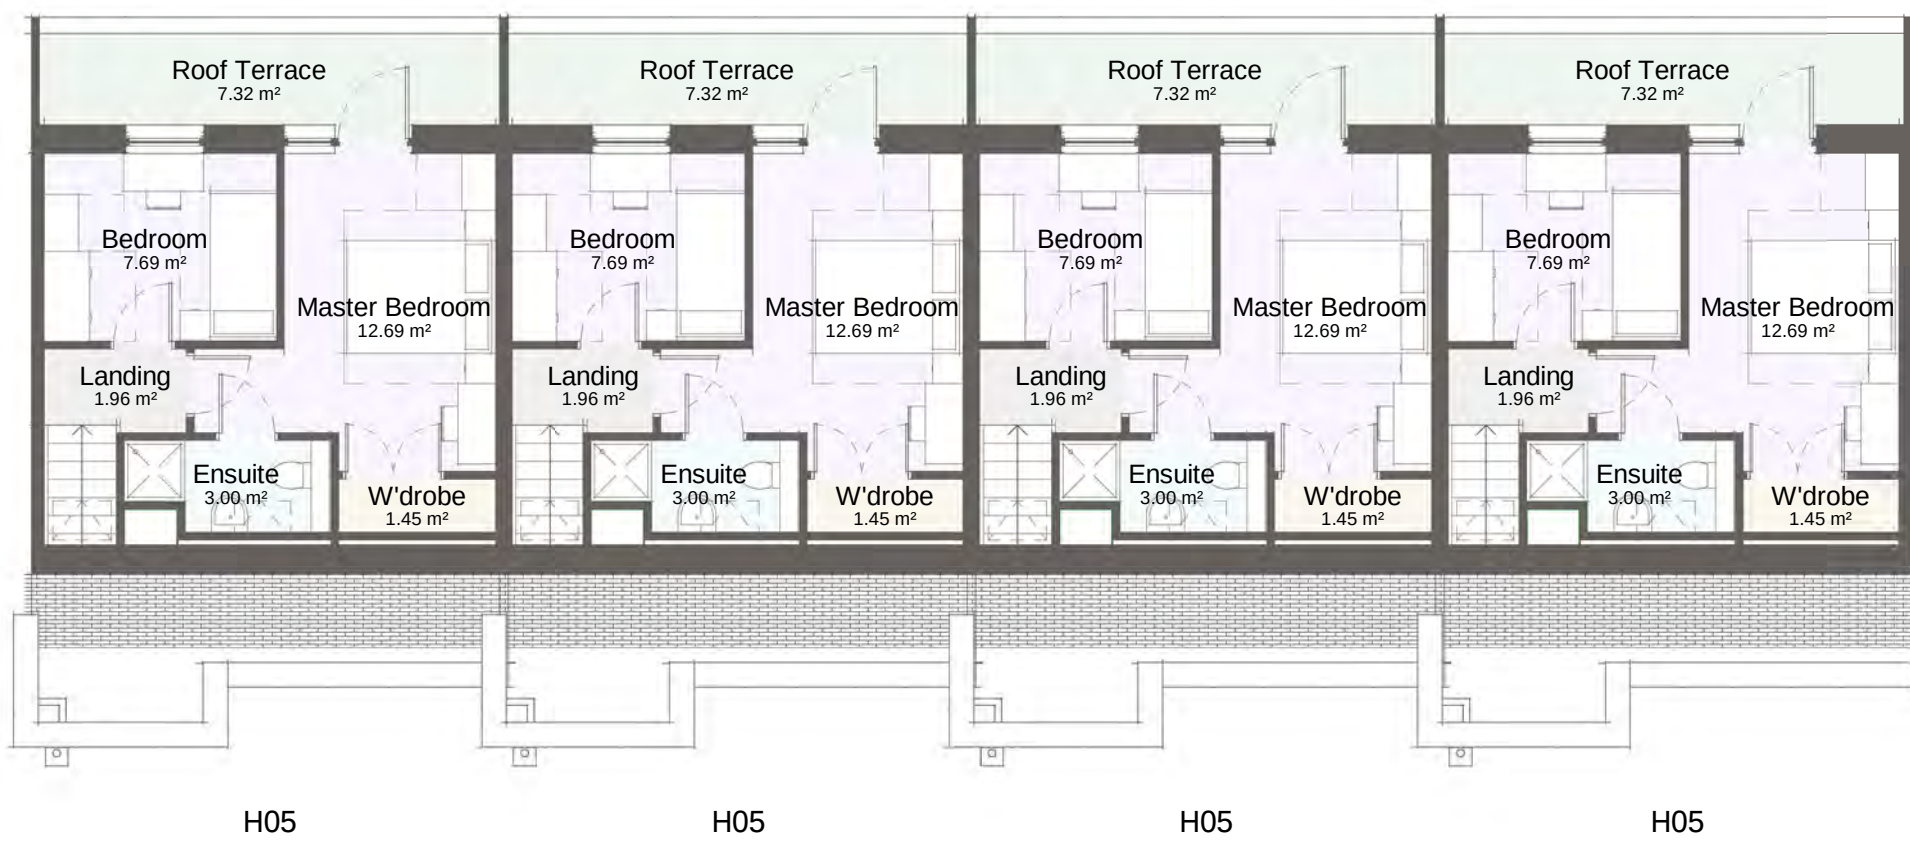



THIRD FLOOR 1:100

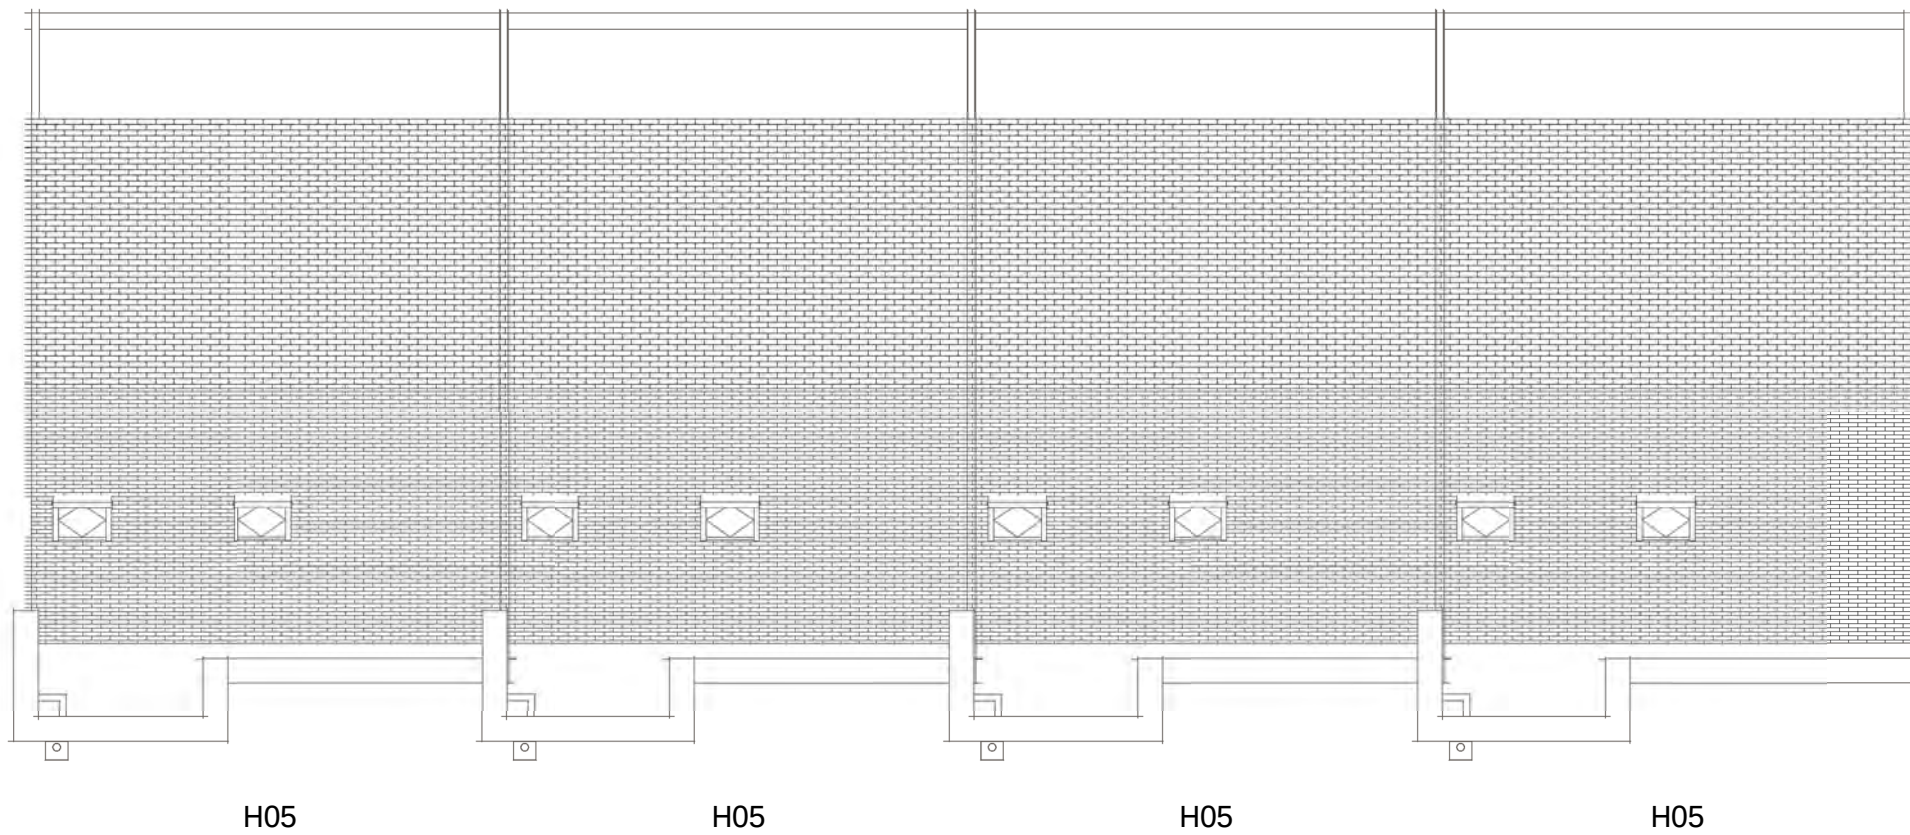

ROOF 1:100

 

Client Derby City Council				Project Aida Bliss				Issuing Office Tetra Tech Cardiff 5th Floor, Longcross Court, 47 Newport Road, Cardiff, United Kingdom, CF24 0AD Tel: +44 (0)29 2082 9200 www.tetratechurope.com					
				Model Reference TTE				TTE Project Number 784-A112428-57-1				Drawn By LW	
				Sheet Title Floor Plans				Date 09/12/21				AS	
				Block D - Western Terrace				Date 09/12/21				AS	
				H05 - 4B7P				Date 09/12/2021				AS	
								Scale @ A1 1 : 100				Suitability S1	
								Client Project Number A112428-57-1				Originator TTE	
								Volume/System Level/Location 01 - ZZ				Type/Code 01 - A	
								Role 9016				Number P01	
								Revision P01					
								© Copyright Tetra Tech				TTE_R_TB_v1	

  

Issuing Office


Tetra Tech Chorley

Building N2, Chorley Business & Tech Park,
East Terrace, Euxton Lane, Chorley,
Lancashire, United Kingdom, PR7 6TE
Tel: +44 (0)1772 958 660
www.tetratechurope.com

 **TETRA TECH**

Project
Aida Bliss


Model Reference								
TTE-								
TTE Project Number	Drawn By	Date	Checked By	Date	Approved By	Date	Scale @ A1	Suitability
784-A112428-57-1	LW	09/12/21	AS	09/12/21	AS	09/12/21	1 : 100	S1
Client Project Number	Originator	Volume/System	Level/Location	Type/Code	Role	Number	Revision	
A112428-57-1	TTE	01	ZZ	DR	A	9017	P02	

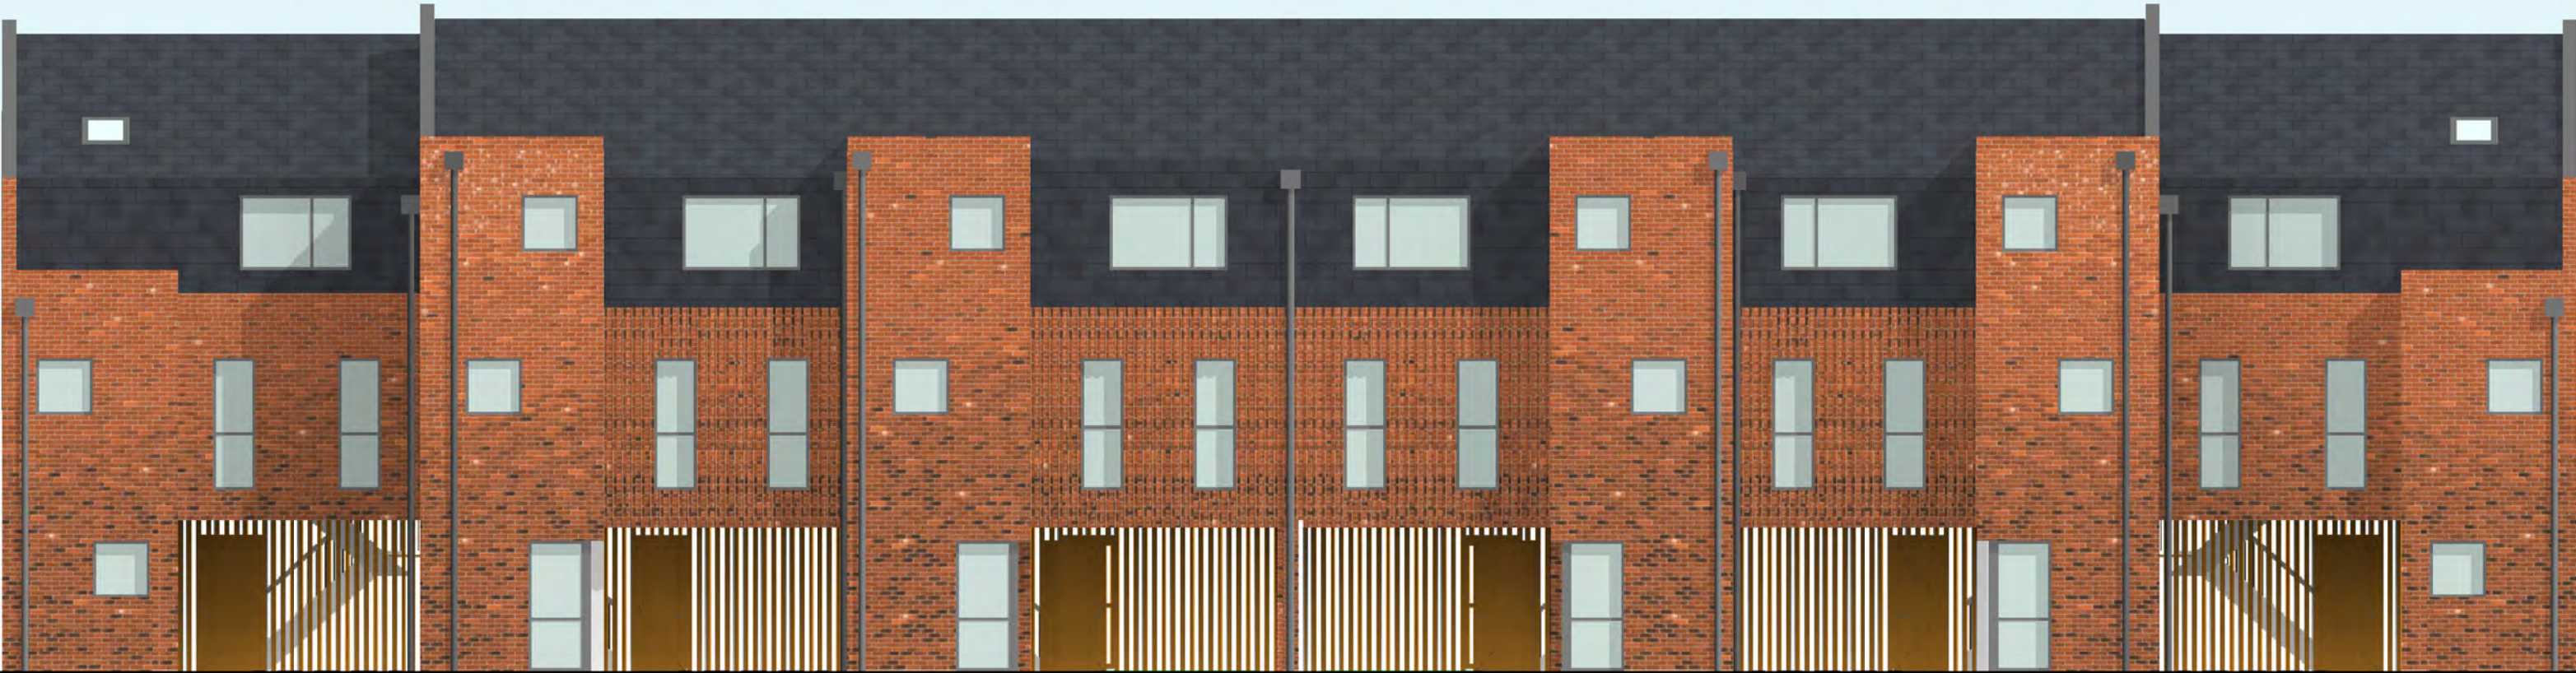

SOUTH ELEVATION 1:100



NORTH ELEVATION 1:100

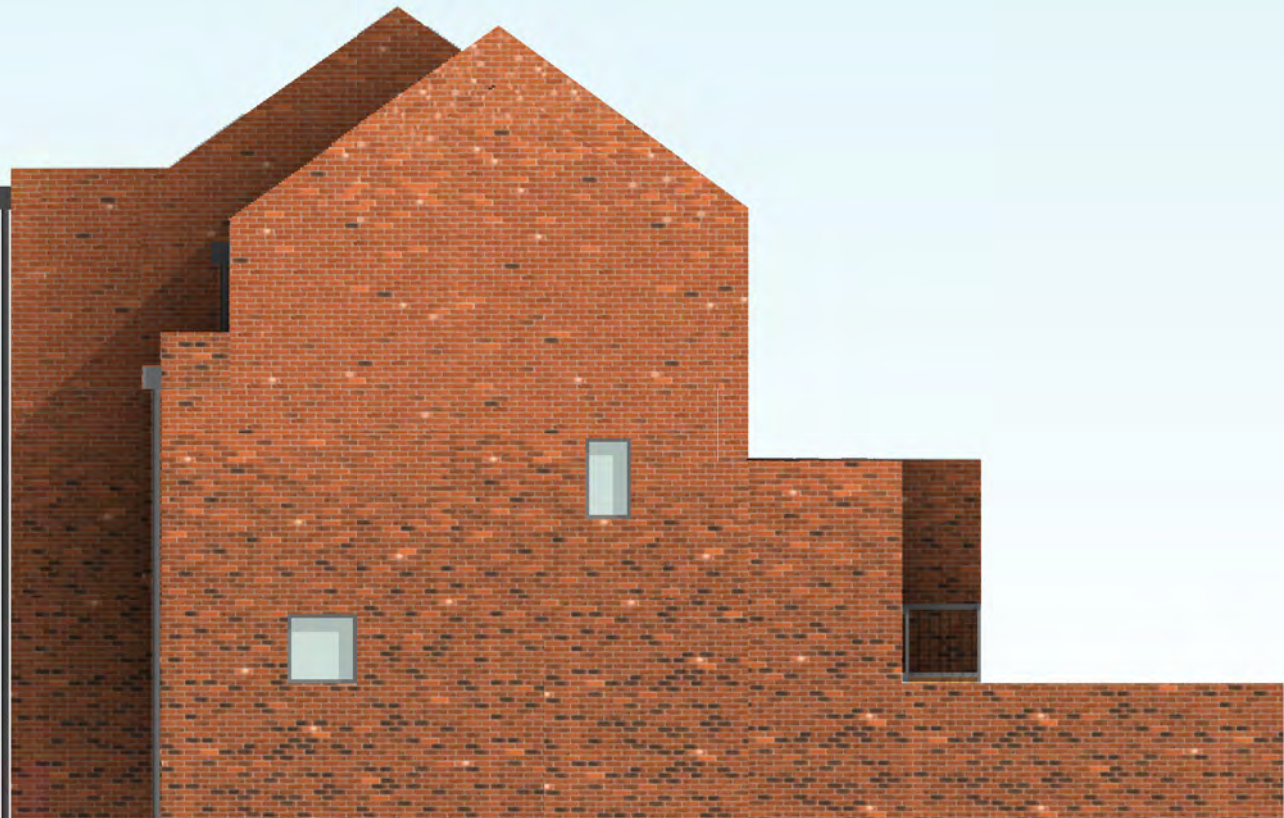

EAST ELEVATION 1:100

Issuing Office




Tetra Tech Chorley

Building N2, Chorley Business & Tech Park,
East Terrace, Euxton Lane, Chorley,
Lancashire, United Kingdom, PR7 6TE
Tel: +44 (0)1772 958 660
www.tetratetechnology.com

 **TETRA TECH**


Project
Aida Bliss

Model Reference								
TTE-								
TTE Project Number	Drawn By	Date	Checked By	Date	Approved By	Date	Scale @ A1	Suitability
784-A112428-57-1	LW	09/12/21	AS	09/12/21	AS	09/12/2021	1 : 100	S1
Client Project Number	Originator	Volume/System	Level/Location	Type/Code	Role	Number	Revision	
A112428-57-1	TTE	- 01 -	ZZ -	DR -	A -	9119	P02	

   

Model Reference								
TTE-								
TTE Project Number	Drawn By	Date	Checked By	Date	Approved By	Date	Scale @ AO	Suitability
784-A112428-57-1	LW	02/11/21	AS	02/11/21	AS	09/12/21	1 : 100	S1
Client Project Number	Originator	Volume/System	Level/Location	Type/Code	Role	Number	Revision	
A112428-57-1	TTE	- 01 -	ZZ -	DR -	A -	9018	P03	



 

P03	Signage and windows added	16.12.21	LW/AS/AS
P02	Facade footprint updated, RWP's shown	15.12.21	AS/AS/AS
P01	Issue for Coordination	13.12.21	LW/AS/AS
P00	Temporary First Issue	00.11.21	LW/AS/AS
Rev	Description	Date	Drawn / Ck / App

Issuing Office

Document Control



TETRA TECH

Tetra Tech Leads

3 Sovereign Square, Sovereign Street,
Leeds, United Kingdom, LS1 4ER

Tel: +44 (0)11 3278 7111

www.tetratechurope.com

Client

Derby City Council

Project

Alfa Bliss

Sketch Title

Elevations

Block F - Eastern Terrace

Method Reference		TTW:		Scale B x 30		Stability
TTW Project Number	Drawn By	Date	Checked By	Date	Approved By	Date
784-112428-57-1	EW	09/12/21	AS	09/12/21	AS	09/12/21
						1 : 100
						SI
Client Project Number	Originator	Volume/System	Level/Location	Type/Code	Size	Number
112428-57-1	TTW	01	ZZ	DR	A	9120

© Copyright: Tetra Tech

TTW_RTS_21