




Crematorium – current layout

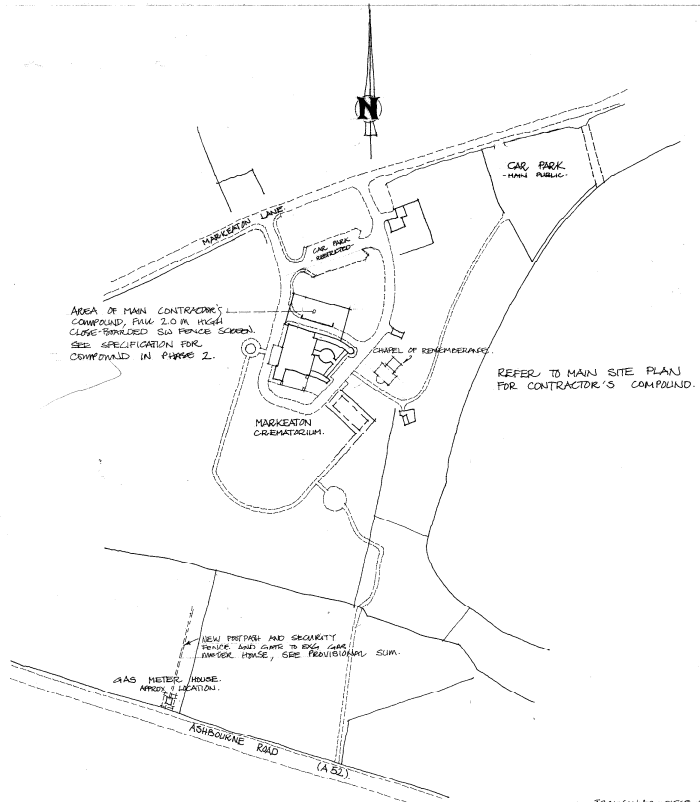

LOCATION/OVERALL SITE PLAN ~ AS EXISTING
SCALE: 1" = 1250'

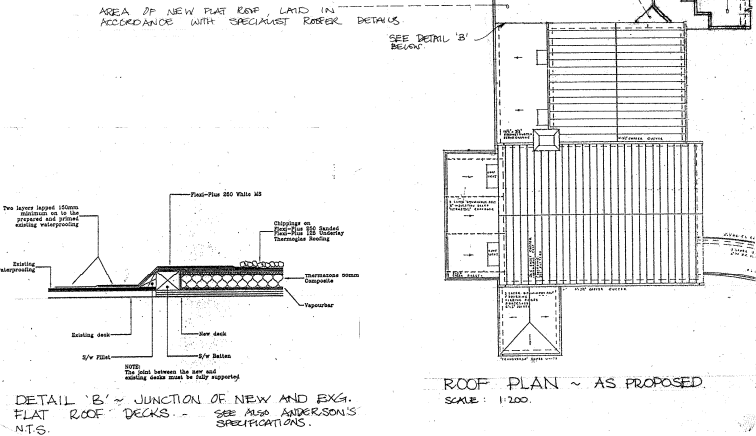

ROOF PLAN ~ AS PROPOSED.
SCALE: 1:200.

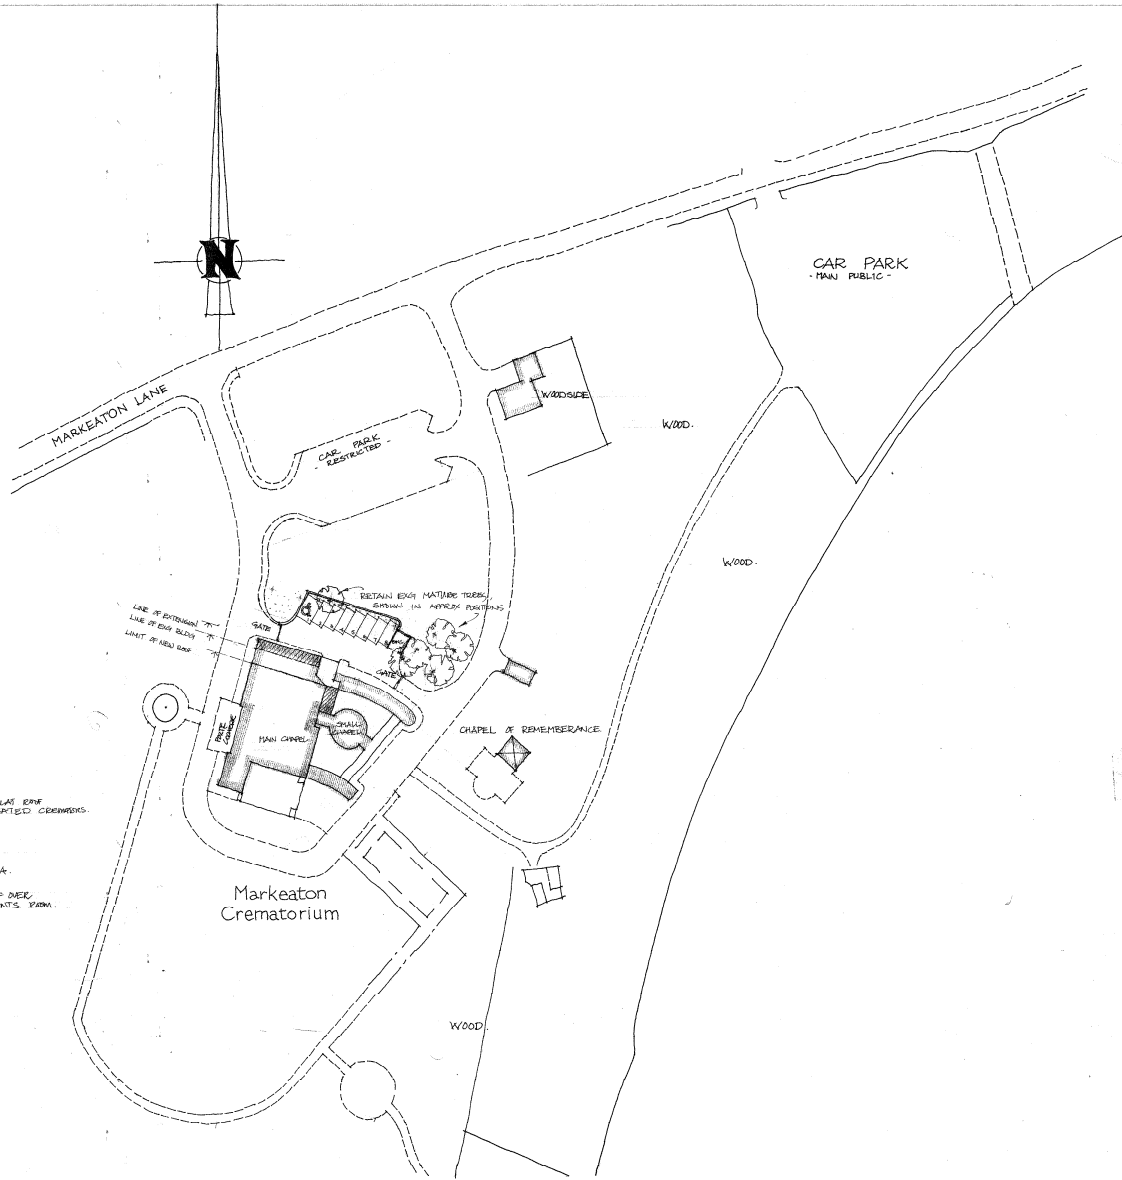


SITE PLAN ~ AS PROPOSED
SCALE: 1:500

REV 'B': AUGUST 02, 95- RSD PLAN & DETAIL ADDED. NOTE RE GAS METER. HSE
FENCE GATE PROV. SUM. ADDED.

REV 'A': JULY, 05, 07- EXG. 'RESTRICTED' PARKING REVISED AS EXISTING.



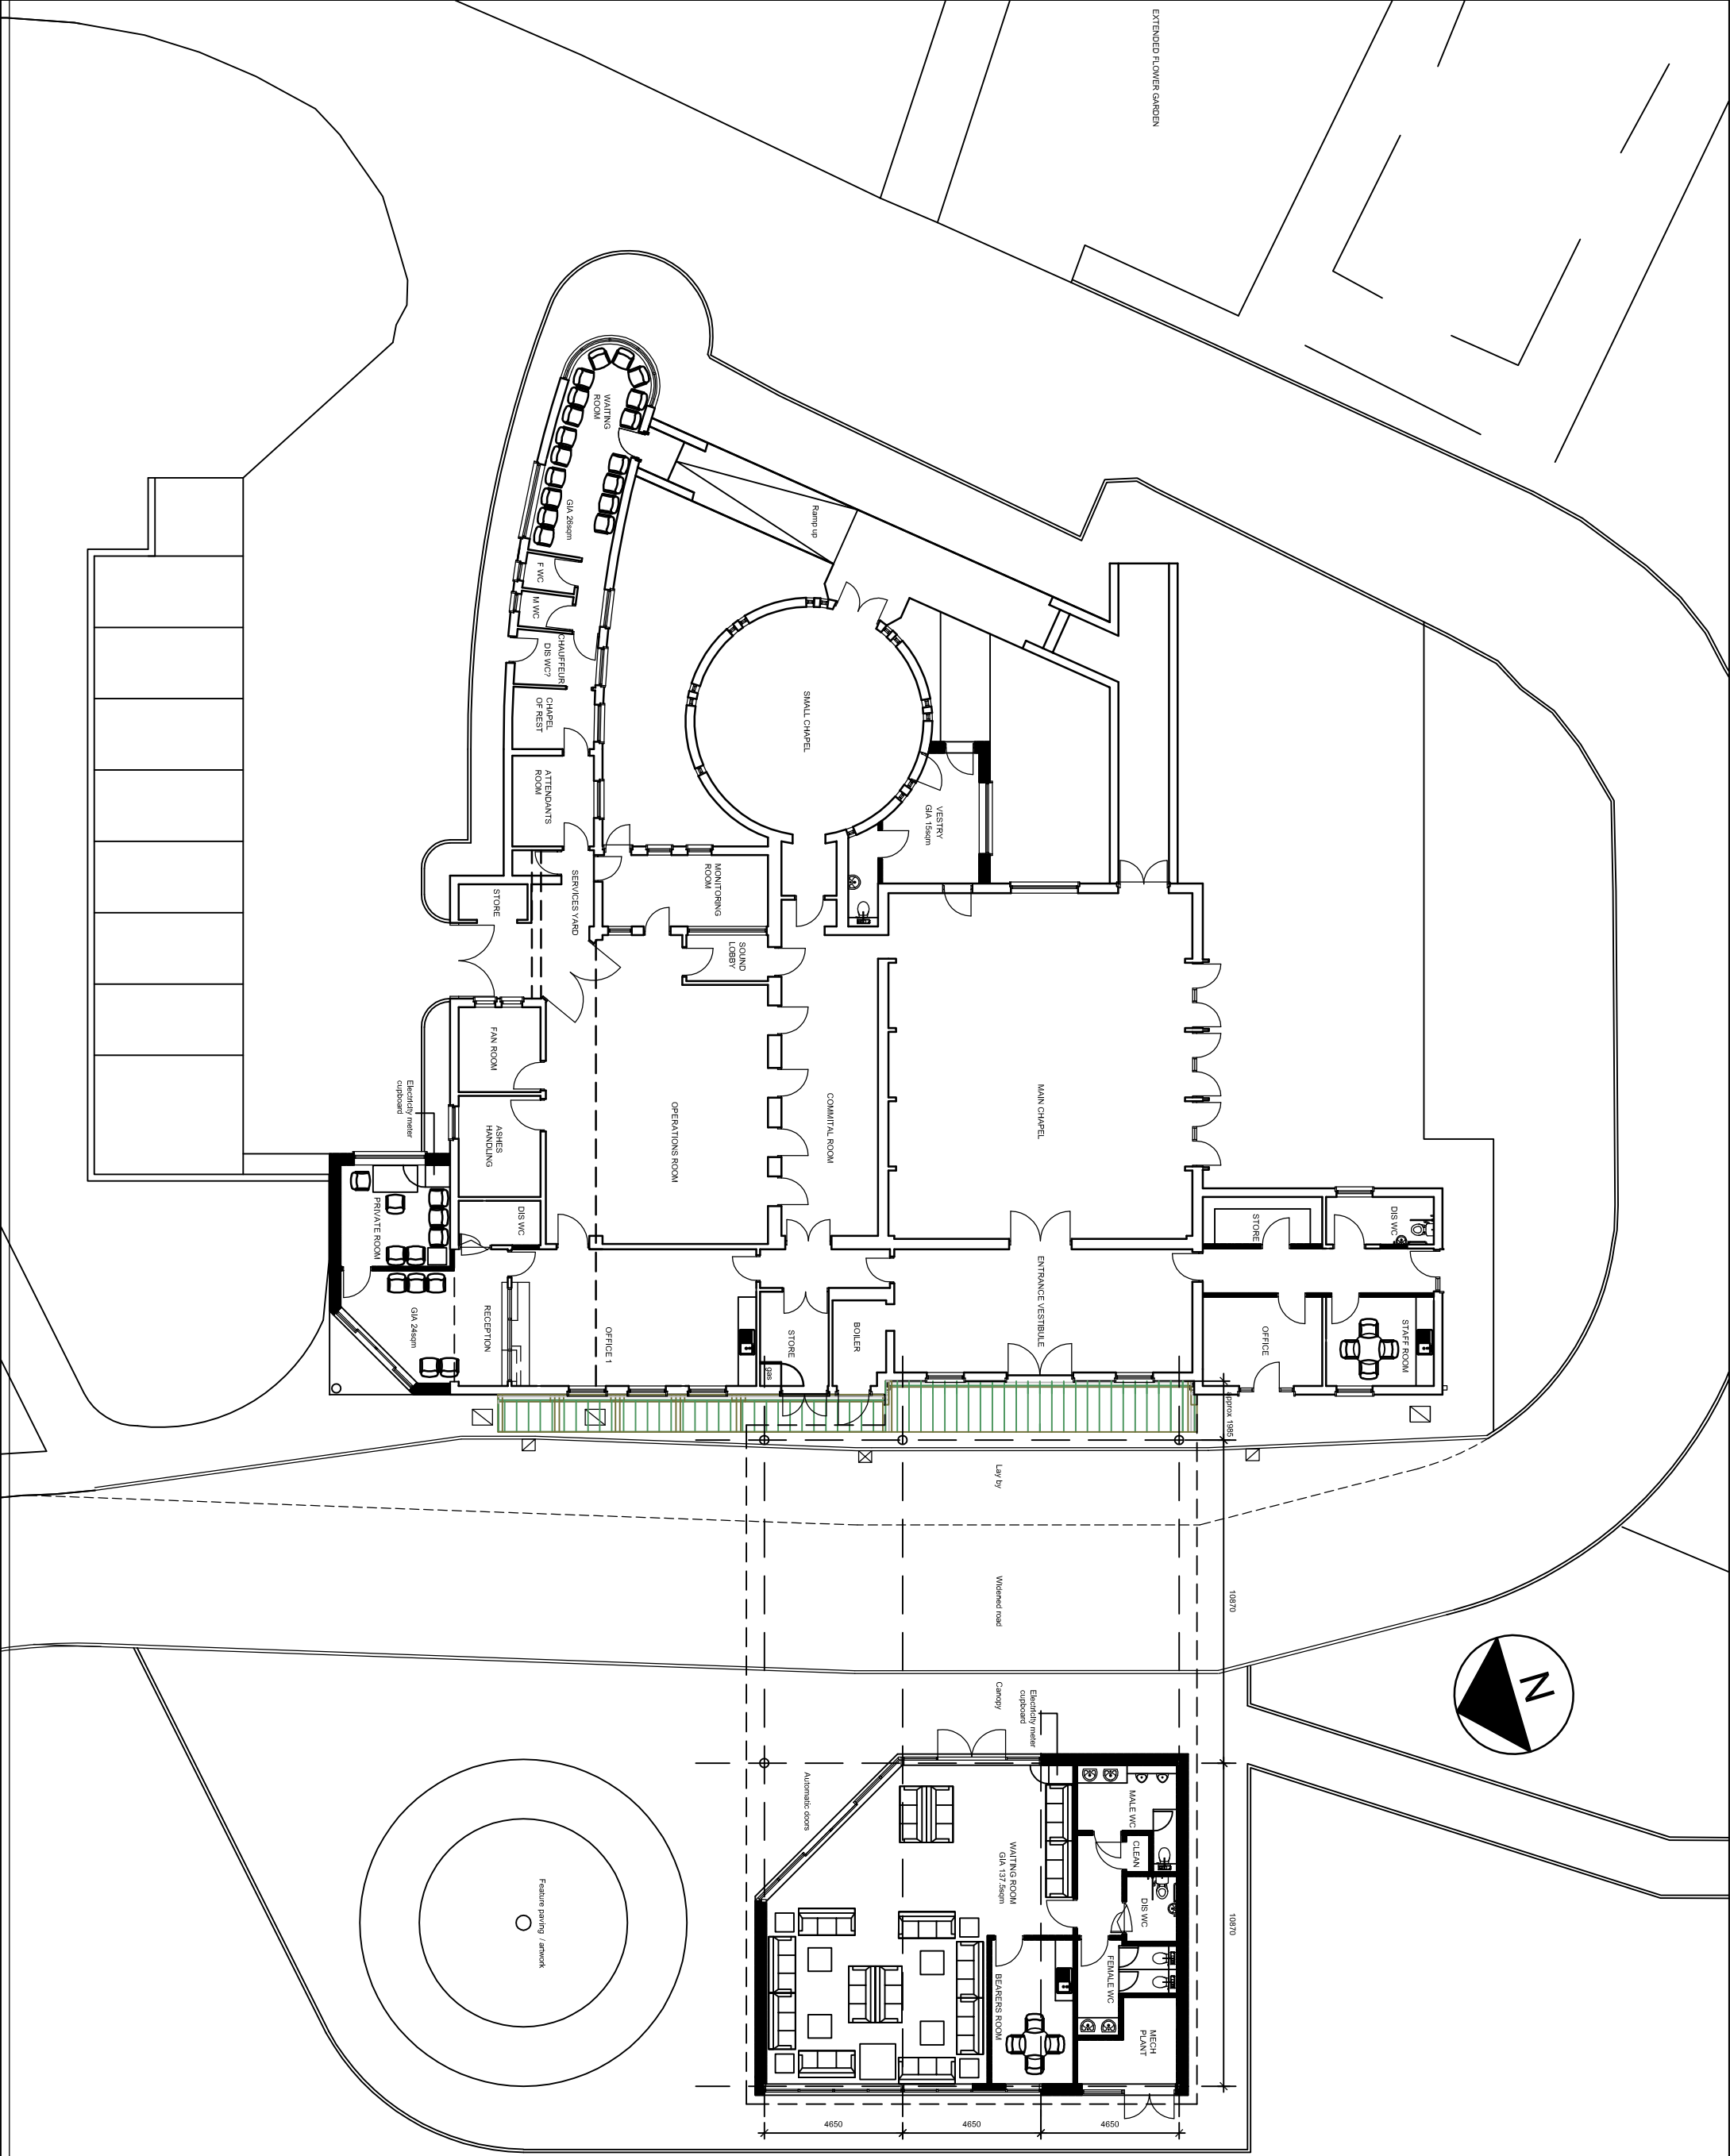


DERBY CITY COUNCIL
CORPORATE SERVICES DIRECTORATE
PROPERTY SERVICES DIVISION
Design and Property Maintenance
Roman House
Friar Gate
Derby DE1 1XB
Tel (01332) 293111 Fax (01332) 256062

PROJECT TITLE
THE CREMATORIUM
MARKHEATON LANE
MACKWORTH

DRAWING TITLE
PROPOSED PLAN
Option E

DESIGNED BY	DRAWN BY	CHECKED BY	DATE	SCALE	PROJECT NUMBER
JC			SEPT 2009	1:100 @ A1 1:200 @ A3	CR /20

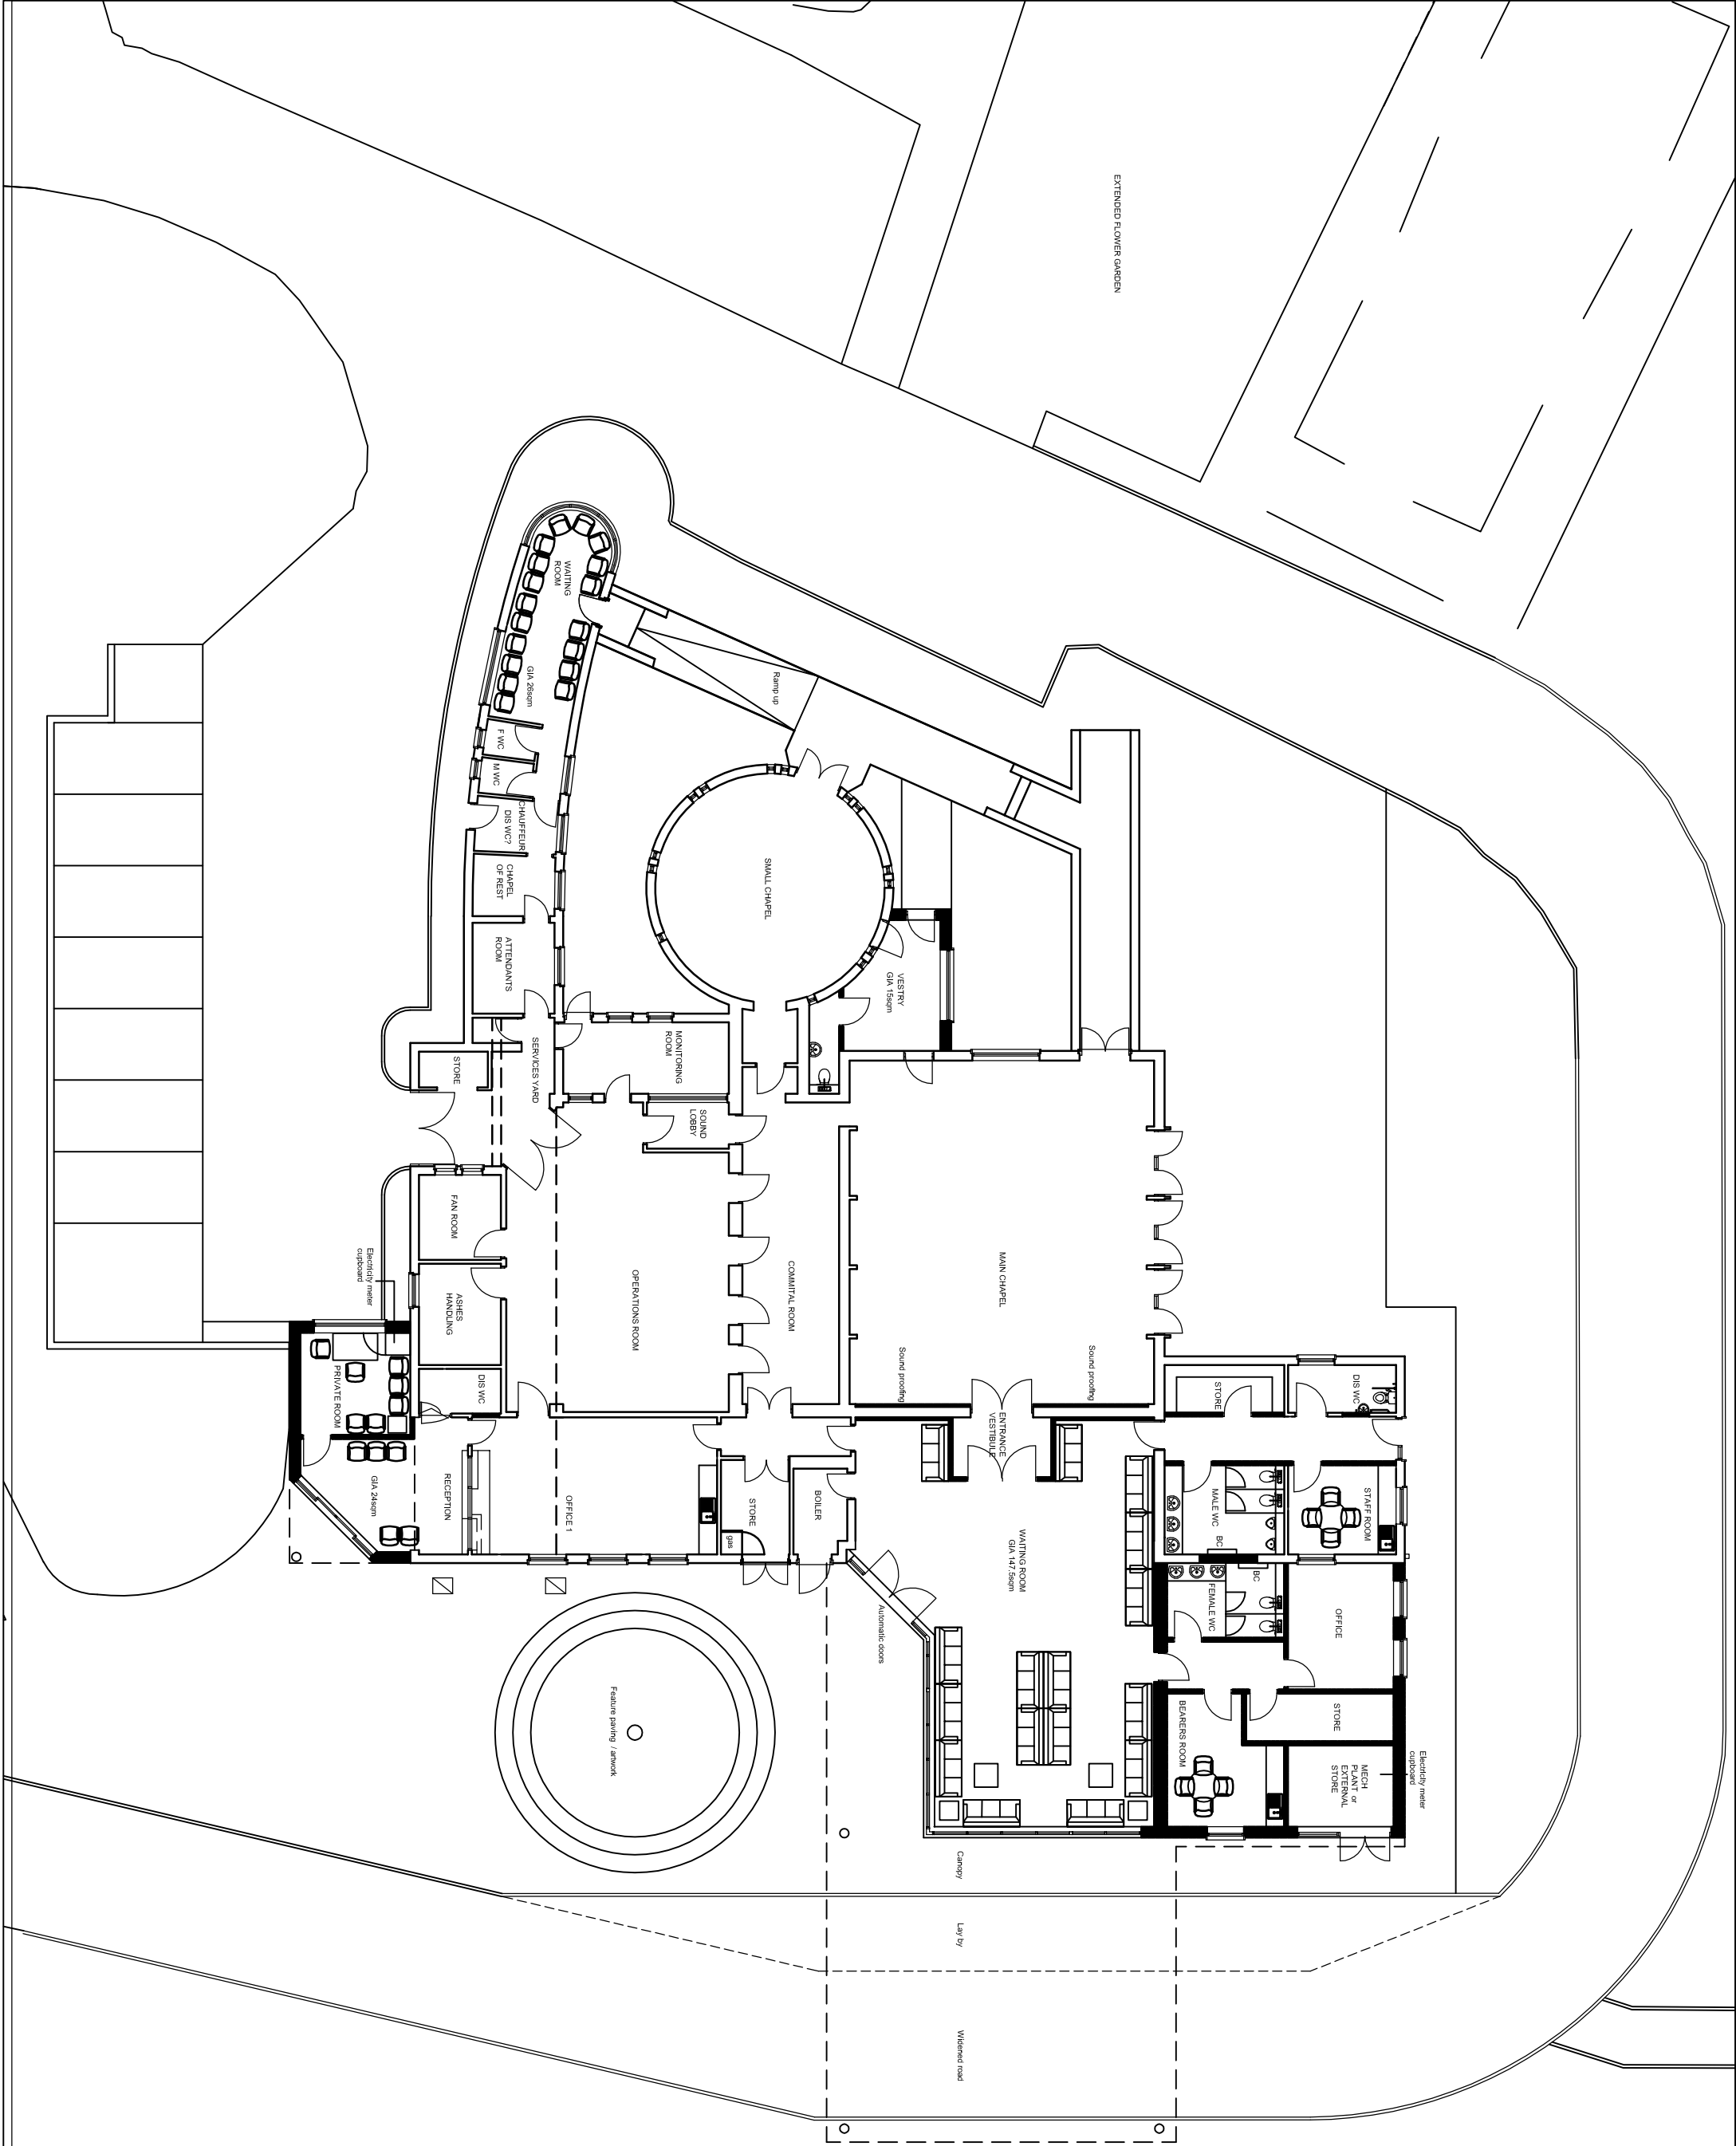

DERBY CITY COUNCIL

CORPORATE SERVICES DIRECTORATE
PROPERTY SERVICES DIVISION
Design and Property Maintenance
Roman House
Friar Gate
Derby DE1 1XB
Tel (01332) 293111 Fax (01332) 255052

PROJECT TITLE
THE CREMATORIUM
MARK EATON LANE
MACKWORTH



DRAWING TITLE

PROPOSED PLAN
Option F

DRAWING NUMBER	DATE	SCALE	REVISION
CR /22	SEPT 2009	1:100 @ A1 1:200 @ A3	

ALTERATIONS TO THE EXISTING FLOWER GARDEN

FLOWER GARDEN
EXTENSION

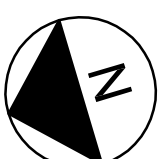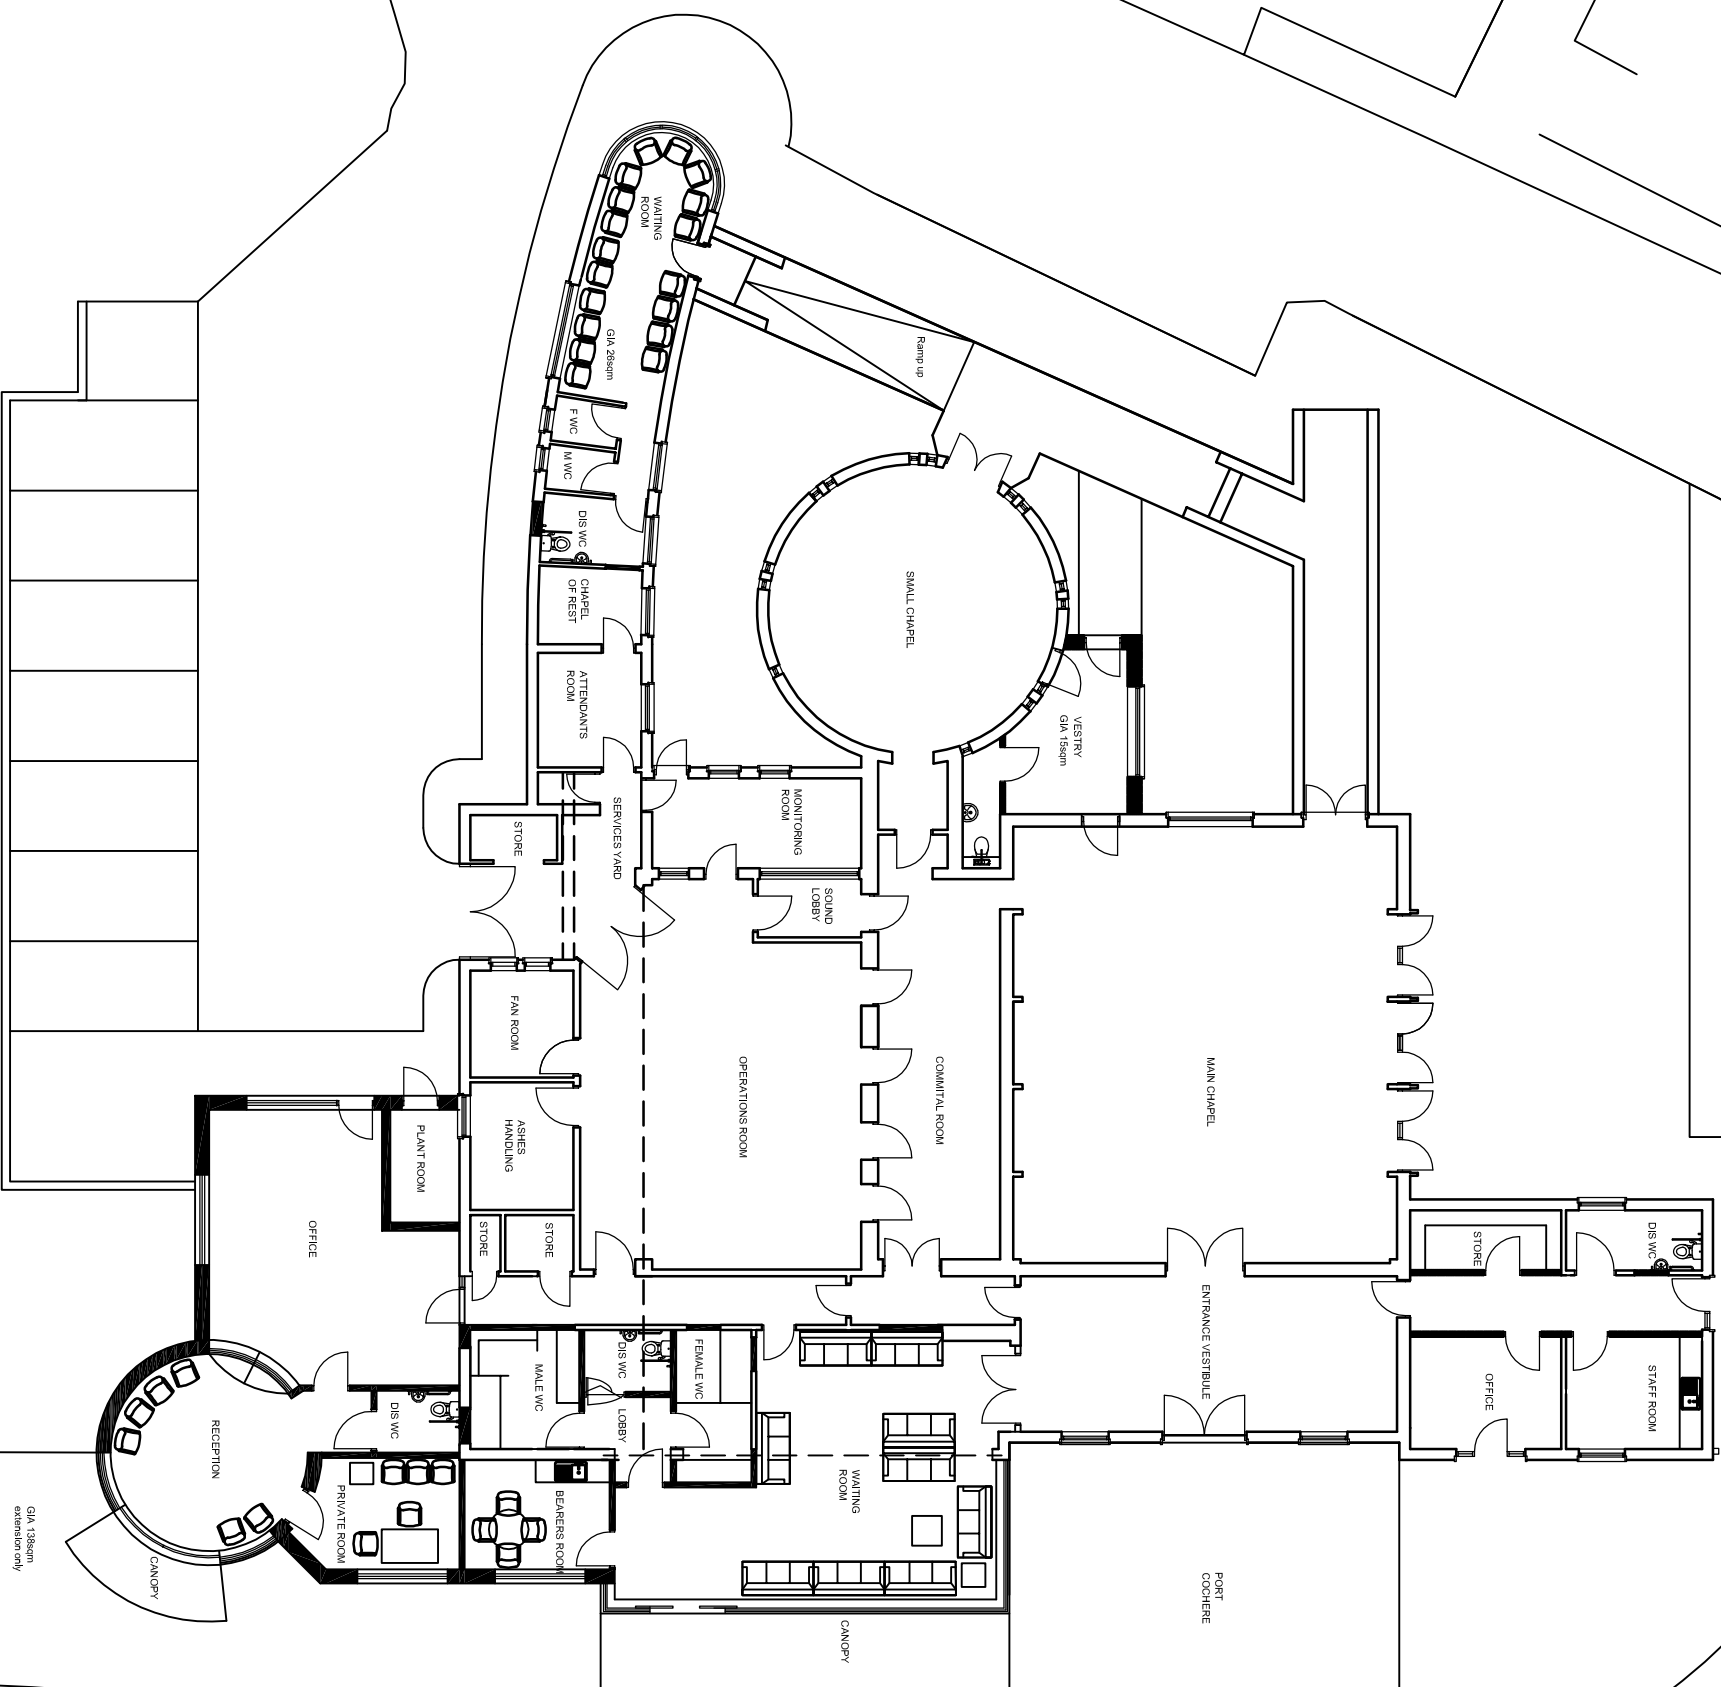

DERBY CITY COUNCIL

**CORPORATE SERVICES DIRECTORATE
PROPERTY SERVICES DIVISION**

Design and Property Maintenance

Roman House

Friar Gate

Derby DE1 1XE
Tel (01332) 2934[illegible]

PROJECT TITLE

DRAWING TITLE

PROPOSED PLAN Option G

TRAIN BY	DATE	SCALE
JC	SEPT 2009	1:100 @ A1 1:200 @ A3

DRAWING
NUMBER
CR/24