


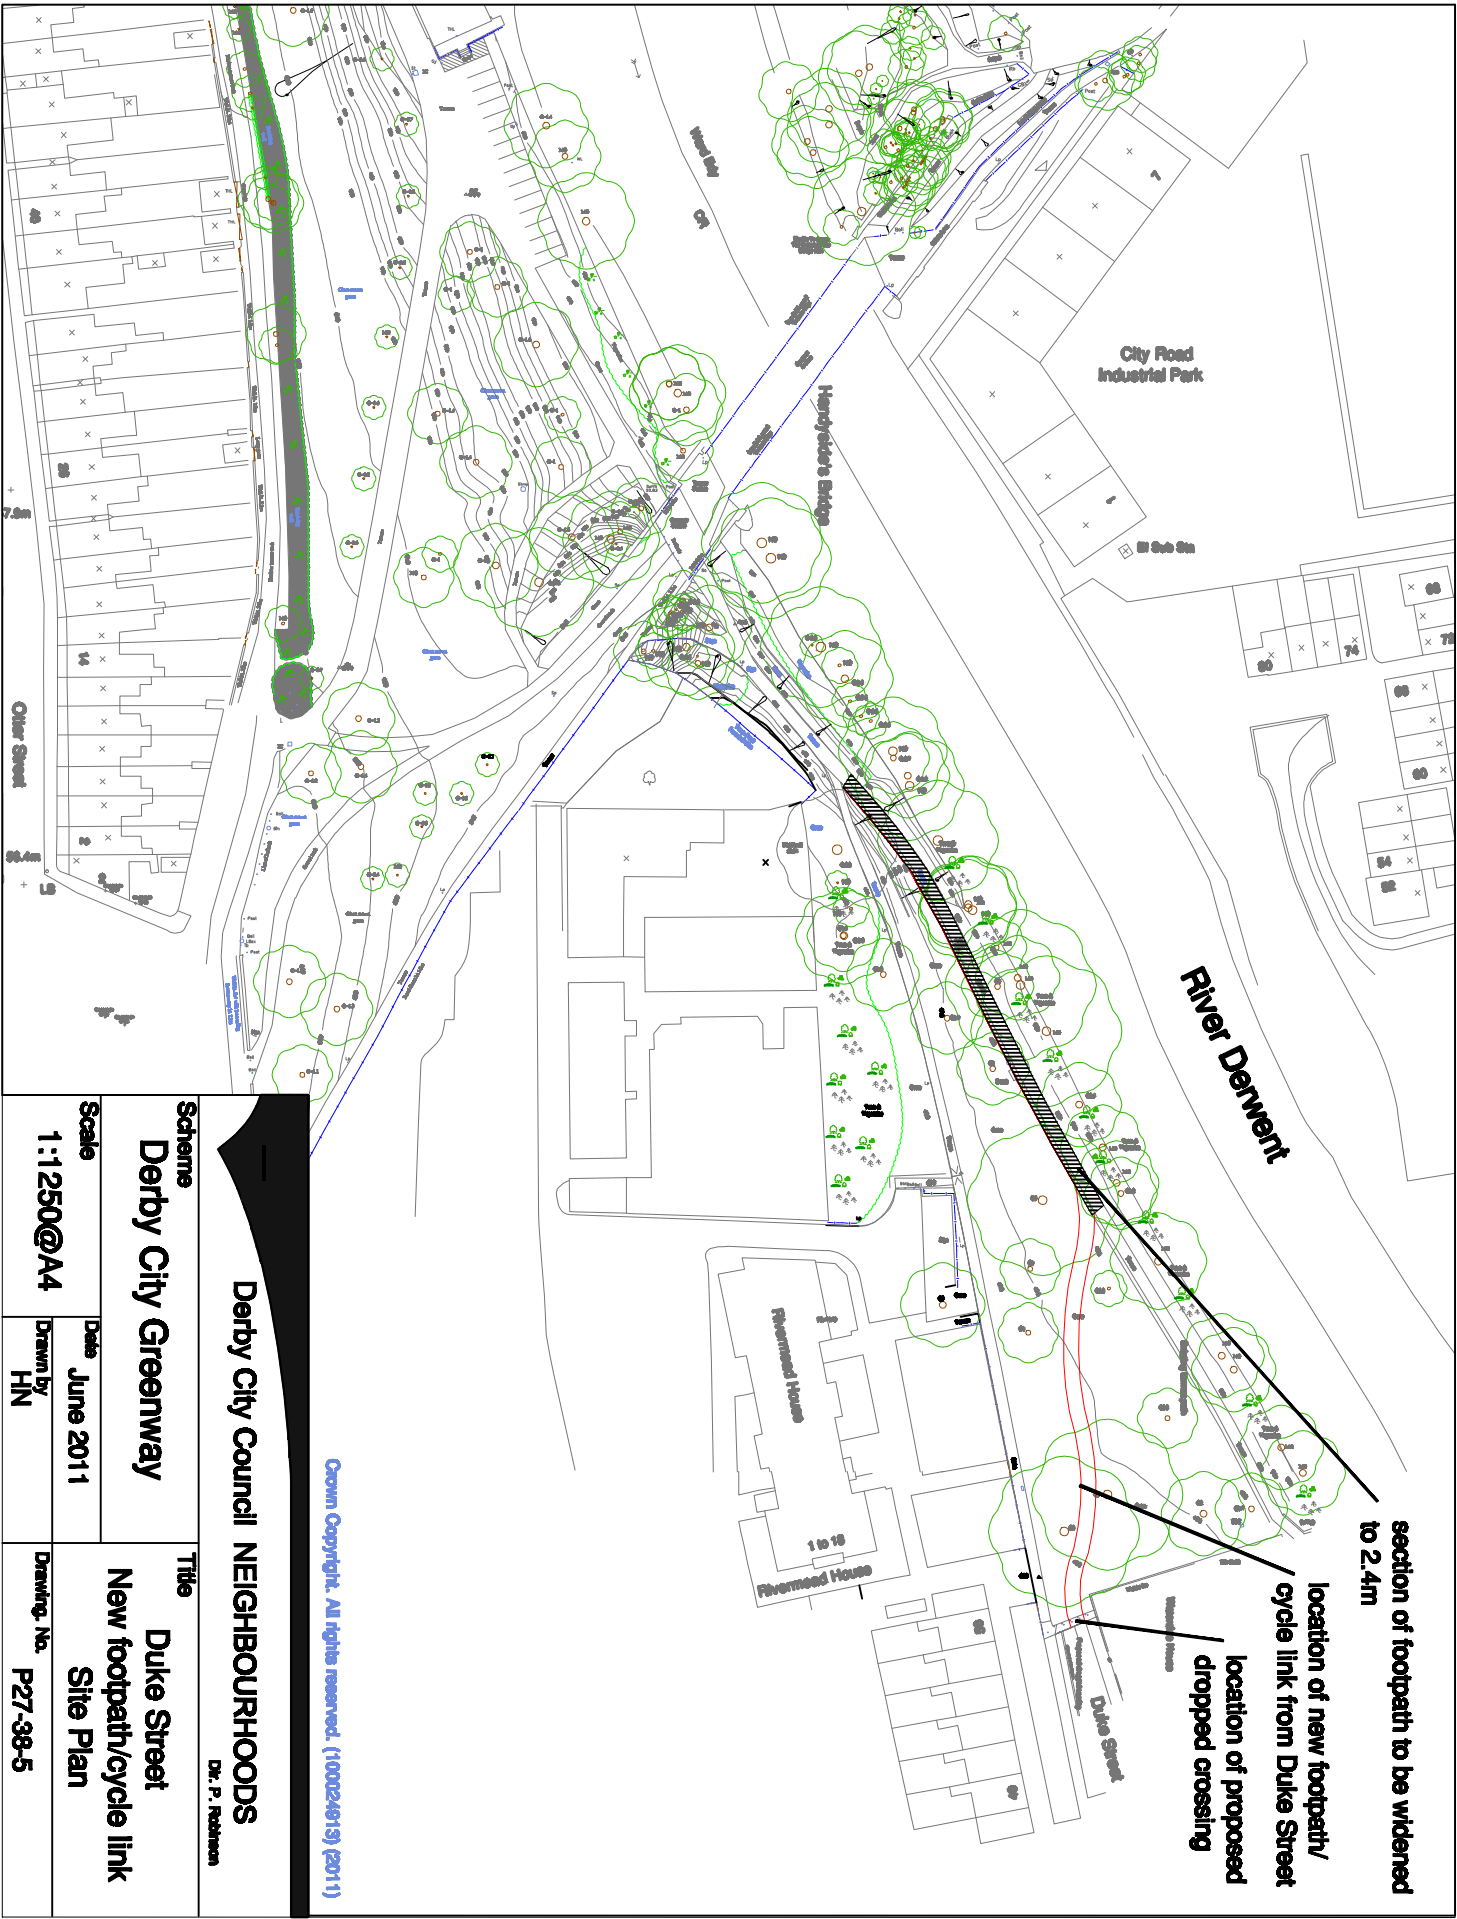

Crown Copyright. All rights reserved. (100024619) (2011)

Derby City Council NEIGHBOURHOODS			
Dr. P. Robinson			
Scheme		Title	
Derby City Greenway		Duke Street New footpath/cycle link Site Plan	
Scale		Drawing No.	
1:1250@A4		P27-38-5	
Date		Drawing by	
June 2011		HN	