




PROPOSED GROUND FLOOR PLAN
SCALE 1:50

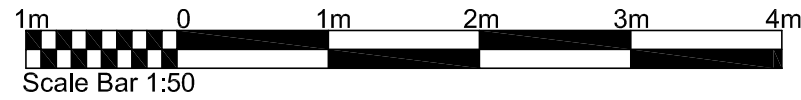

- The copyright of this drawing is vested with Corstorphine + Wright Ltd and must not be copied or reproduced without the consent of the company.
- Figured dimensions only to be taken from this drawing. DO NOT SCALE. All contractors must visit the site and be responsible for checking all setting out dimensions and notifying the architect of any discrepancies prior to any manufacture or construction work.
- NOTES:
- Wall Shelving - 1.8m
 - Mobile Shelving - 1.5m
 - Wall Shelving - 1.5m
 - Mobile Shelving - 1.2m
- AF Adult Fiction
AN Adult Non-Fiction
GN Genre
OW One Week Loans
BS Best Sellers
LP Large Print
FL Foreign Language
AU Audio Books
TE Teen
CF Children's Fiction
CN Children's Non-Fiction
PB Picture Books
YR Young Reads
AM Audio & Misc.

04	26.04.2017	Drawing revised from A3 to A1 page size	
03	16.03.2017	Swing doors added to existing electrical cupboard	
02	07.03.2017	Structural grid added	
01	06.03.2017	Electrical cupboard position added. Furniture re-planned to suit	
REV	DATE	NOTES	CHK
00			

DERBY CITY COUNCIL

Project
DERBY COUNCIL HOUSE
REFURBISHMENT WORKS

Drawing Title
PLAN - PROPOSED
LIBRARY LAYOUT

Drawn	Checked	Paper Size	Scale	Date
CMC	RW	A1	1:50	FEB 2017
Project No.	Drawing No.	Revision		
16734	16734-0002	04		

CORSTORPHINE + WRIGHT
ARCHITECTS

Warwick
London
Birmingham
Manchester
Newcastle

Brook Hall Brook Street Warwick CV34 4BL
Tel. 01926 658444 www.corstorphine-wright.com