



















   

Copyright. This drawing and design and all the information contained therein is the sole copyright of The Ideas Company, and reproduction in any form is forbidden unless permission is obtained in writing.

LEGEND :-

 -  Illuminated EXIT sign.
-  Emergency light.
-  Break Glass Fire Alarm Call Point.
-  Electronic Fire Alarm Sounder (24v DC).
-  Ionisation Smoke Detector.
-  Heat Detector.
-  AFFF Extinguisher - 6 litre capacity.
-  Co2 Extinguisher - 2 kg capacity.
-  Dry Powder Extinguisher - 2.25 kg or 4.5 kg capacity.
-  Water Extinguisher - 9 litre capacity.
-  Fire Blanket - 1.2m x 1.2m.
-  Half hour fire resisting self-closing door & frame, with combined intumescent fire & smoke seals. Door to have 'Fire Door - Keep Shut' notices to both sides unless otherwise indicated.
-  One hour fire resisting door & frame, with combined intumescent fire & smoke seals. Door to have 'Fire Door - Keep Locked' notice to external face unless otherwise indicated.
-  PBTO Door fitted with Panic Bar & 'PUSH BAR TO OPEN' Notice.
-  Fire Exit Door - Clear opening width. e.g. 800mm
-  SWP/AWP machine
-  Dartboard
-  TV monitor
-  Big screen projector
-  Pool / Snooker Table

EXISTING FLOOR AREA	sq.m.
EDA - Drinking area less servery & entrance lobbies	82
Gross Floor Area - Everything less lowrise's accommodation	188
Kitchen Floor Area -	15
Dining Covers - where pub is food house, e.g. Two for One / All Day Family Feast / Cellar bar	56

All public areas of the premises can be used for recorded music, late refreshment and for the supply and consumption of alcohol. The same areas can be used for private entertainment, which is licensable if the local authority have adopted the Private Places of Entertainment (Licensing) Act 1967.

spirit
GROUP

Burley Hall, Cardigan Lane, Leeds, LS4 2LE.
T: 0113 274 5577 F: 0113 274 6268

The Ideas Company


ARCHITECTURAL &
INTERIOR DESIGN CONSULTANTS

Job title THE WHITE SWAN,
SHEPHERD ST.
LITTLEOVER DE23 6GA

Drawing title
Licensing Layout

Scale 1:100 (A3)	Drawing No. M2107
Date JUNE 03	
Drawn by ID/JW	

Existing Ground Floor Plan

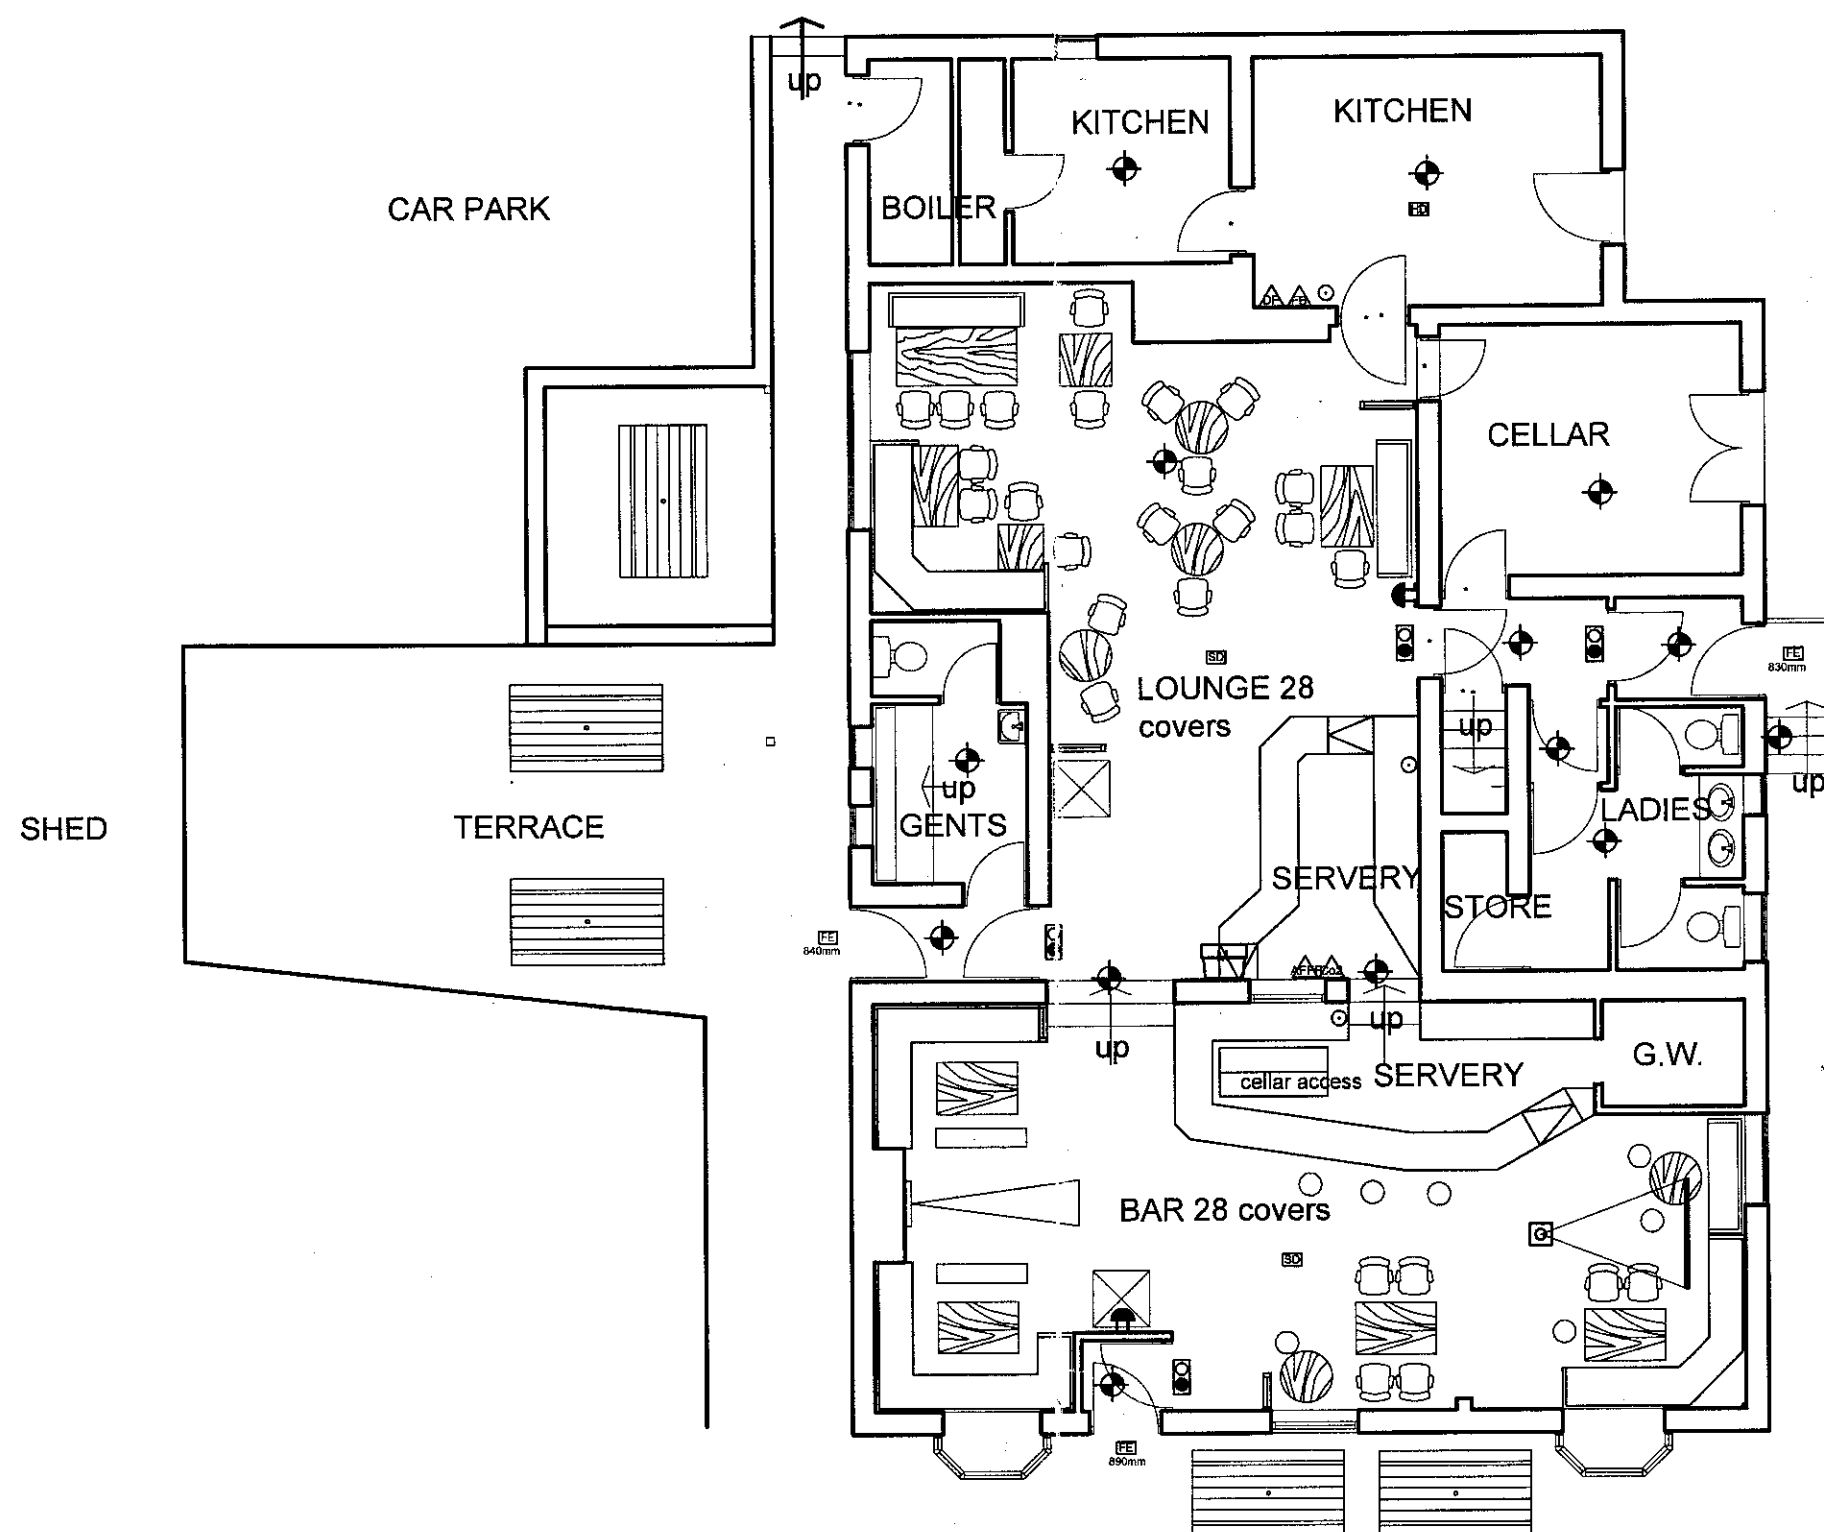

0m 1m 2m 3m 4m

All internal steps to raised areas will comply with The Building Regulations applicable at the time of construction, with a maximum rise of 190mm.