


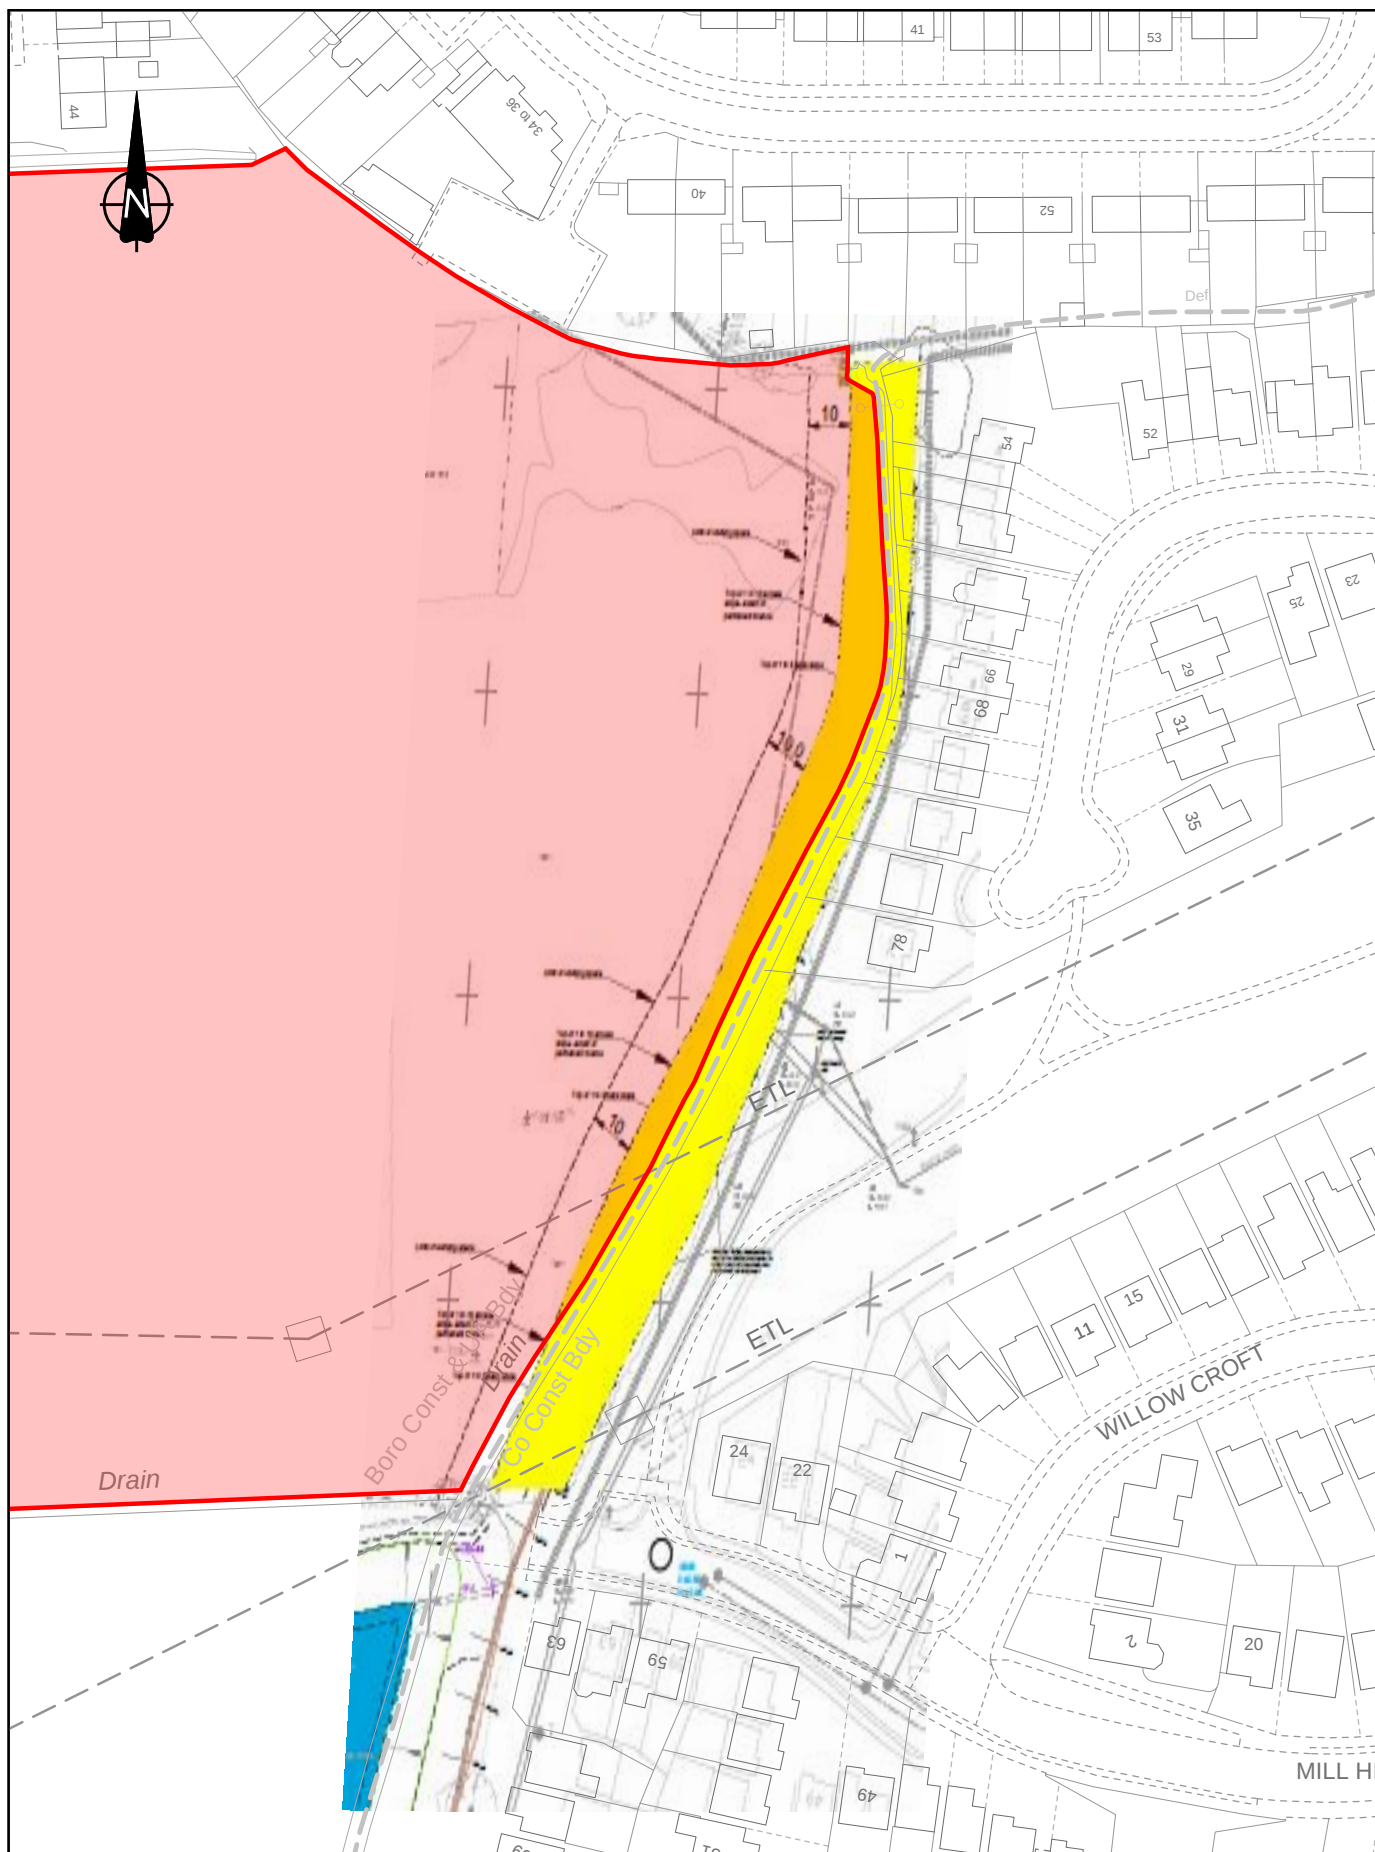

Derby City Council

area edged =
City Council's ownership

Drawing No: CE1763

Date: 27/11/2019

Map Scale: 1:1250

Contact: R Comery

Department:

Estates

Telephone Number: (01332) 293111



© Crown Copyright
and
Database Rights
Ordnance Survey
2019.

Licence Number: 100024913