


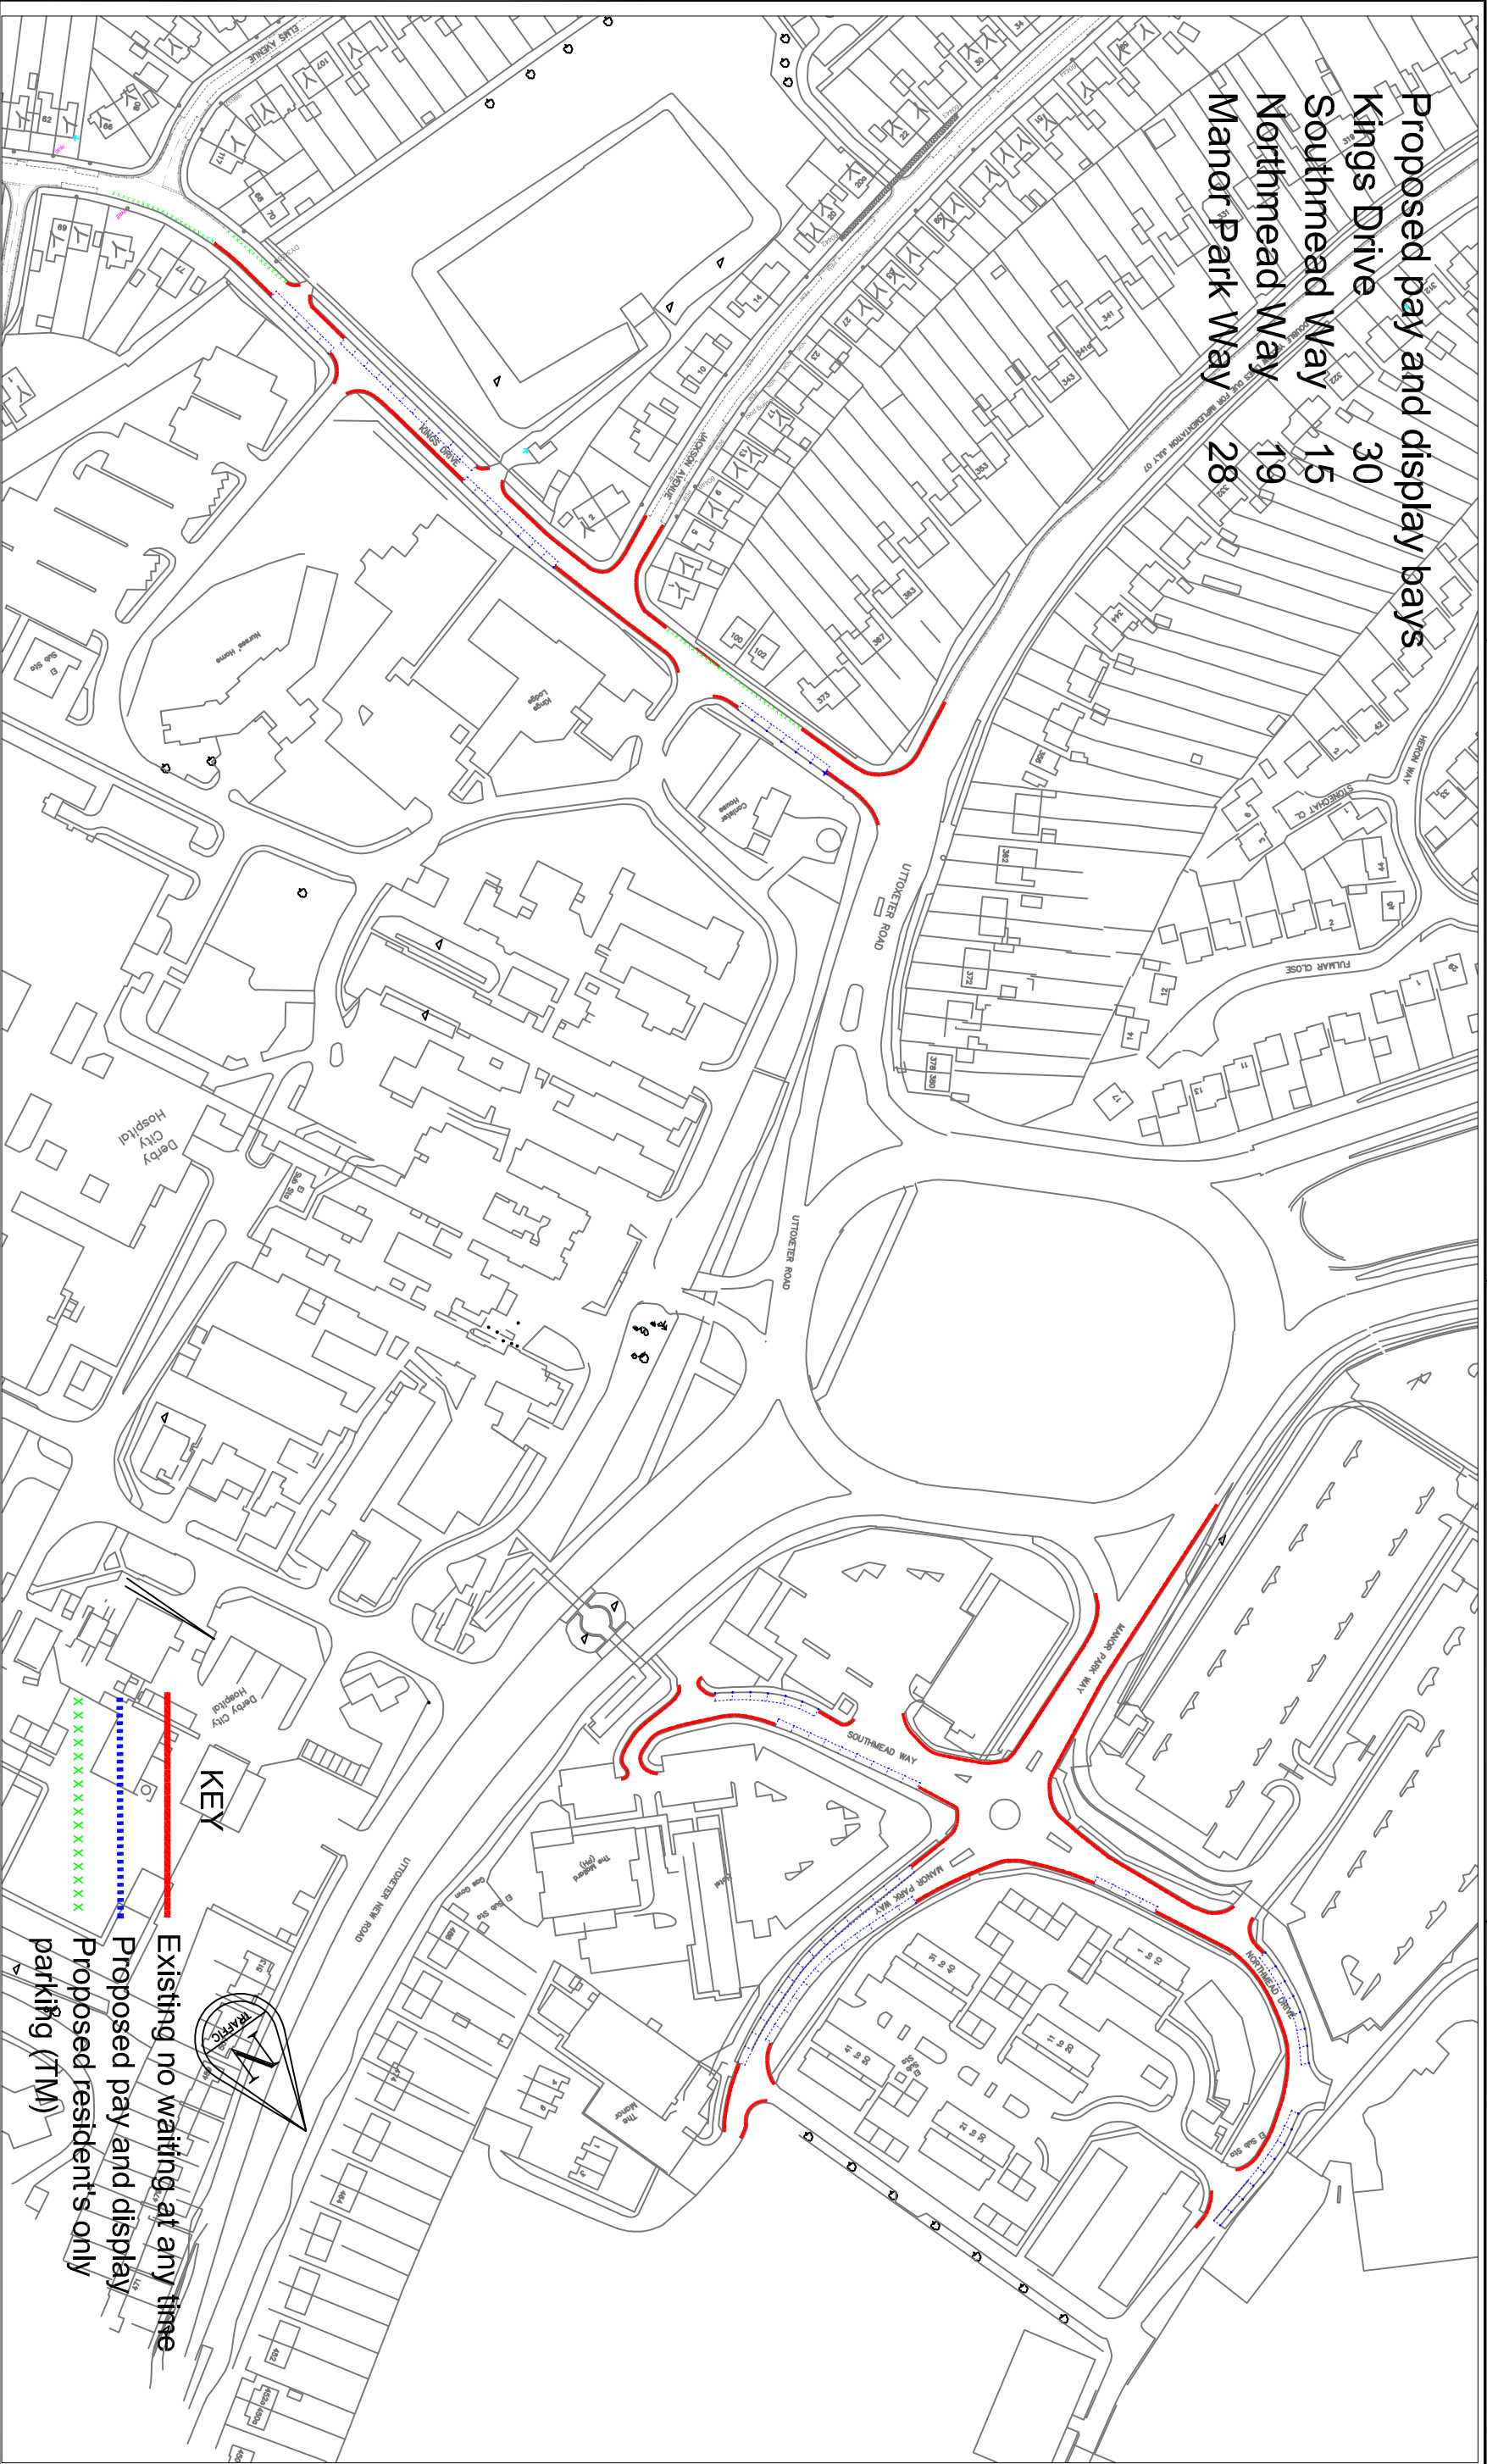

Proposed pay and display bays

Kings Drive 30

Southmead Way 15

Northmead Way 19

Manor Park Way 28



DERBY CITY COUNCIL

REGENERATION & COMMUNITY

Director
Jonathan Guest BA Dip TP MRTPI
Roman House
Friar Gate
Derby DE1 1XB

PROJECT TITLE

PROPOSED
PAY AND DISPLAY PARKING

DRAWING TITLE

CITY HOSPITAL AREA

DRAWN BY	CHECKED BY	APPROVED BY	SCALE
R Shaheen	S Alcock	ABC	1:2000
Date AUG 07	Date AUG 07	Date MMM YY	

ORIGINAL DRAWING SIZE 420 x 297 (A3)
P & TS Project
Reference
Number

Drawing
Number
TMD/151/07