

1

2


3

4

A

B

C

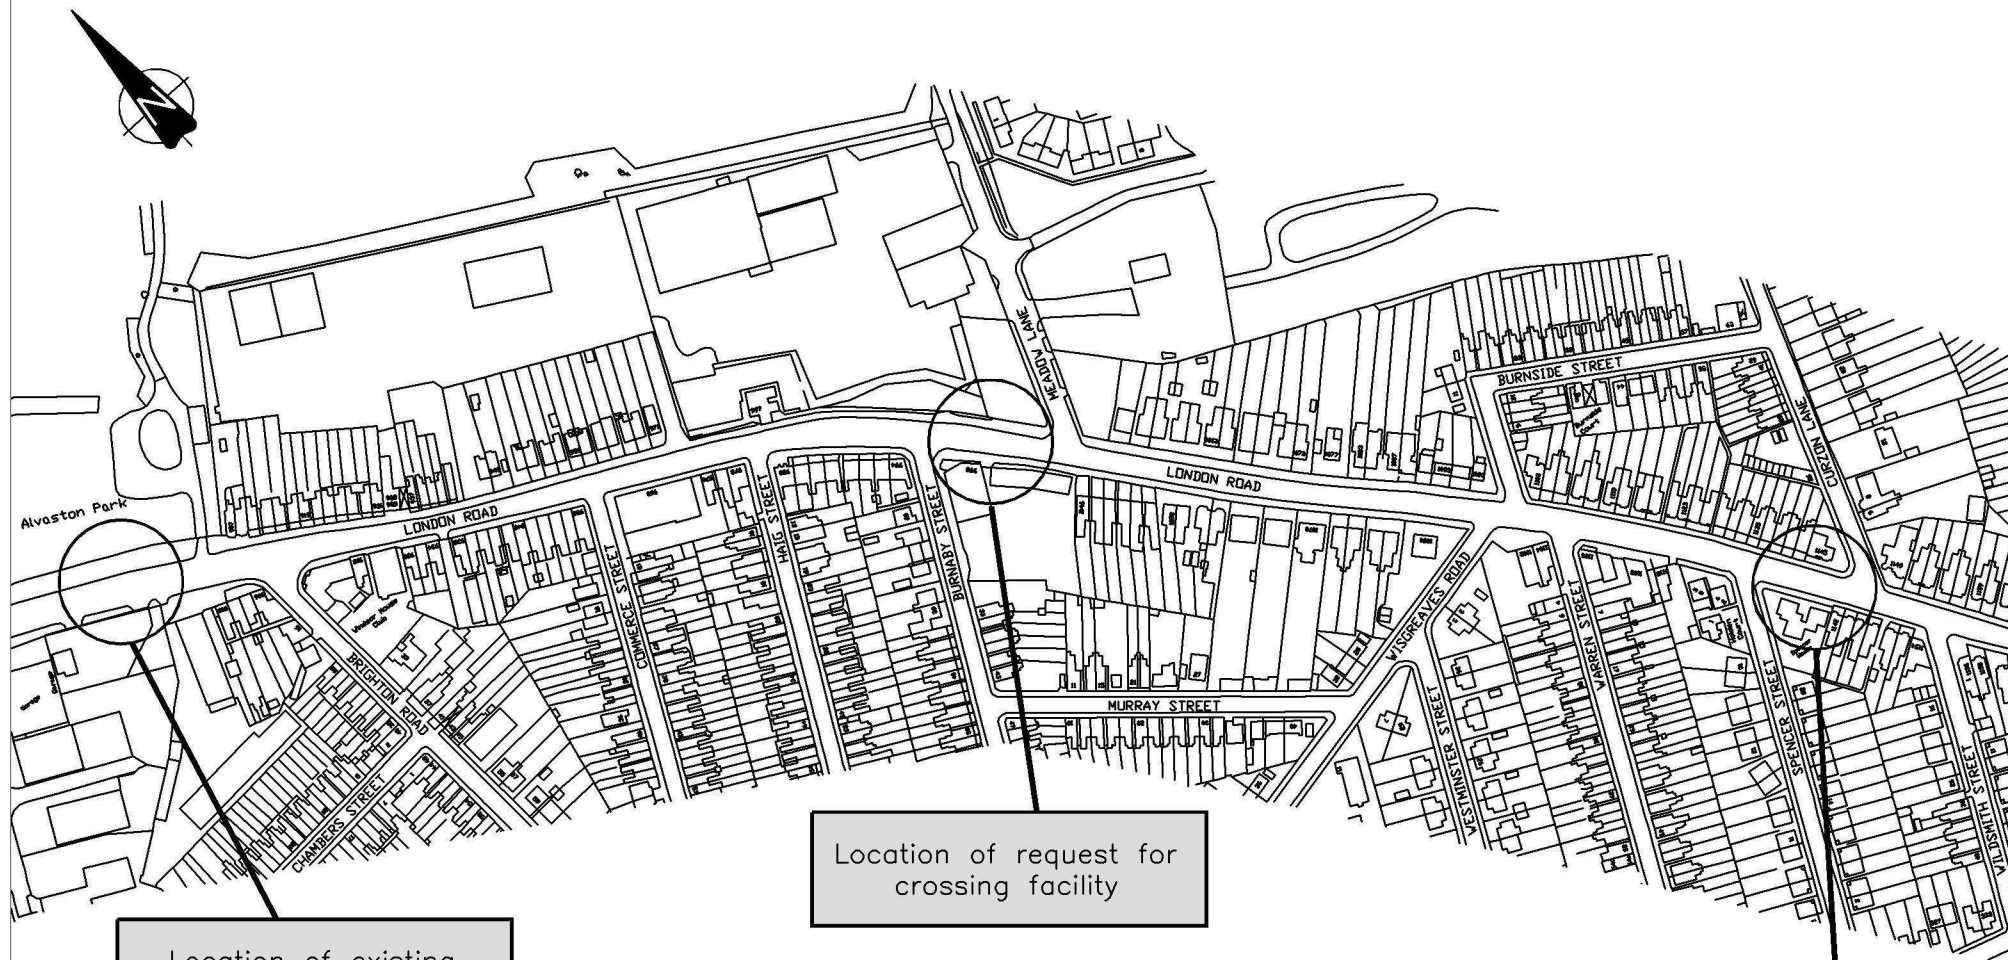

This map is based upon Ordnance Survey material with the permission of Ordnance Survey on behalf of the Controller of Her Majesty's Stationary Office. Crown copyright. Unauthorised reproduction infringes Crown copyright and may lead to prosecution or civil proceedings. Derby City Council. 100024913



DERBY CITY COUNCIL

DEVELOPMENT AND CULTURAL SERVICES

Director  
Jonathan Guest BA Dip TP MRTPI  
Roman House  
Friar Gate  
Derby DE1 1XB  
Tel (01332) 293111 Fax (01332) 255989

PROJECT TITLE

Pedestrian Crossing  
Request  
London Road

DRAWING TITLE

Area Panel Report  
Crossing Locations

P & TS Project Reference Number

Drawing Number

WNP48002/1