

Item

Report of the Strategic Director of Neighbourhoods To Conservation Area Advisory Committee 29th September 2011

City Centre Conservation Area

Application No. DER/08/11/01007 - 1-7 Becket Street, Derby, DE1 1HT

& Location:

Proposal: Demolition of nightclub

Listed Building:

City Centre Conservation Area

Application No. DER/09/11/01057 - The Old Post Office, Victoria Street, Derby, DE1

& Location: 1DD

Proposal: Display of 3 internally illuminated fascia signs, 1 externally illuminated projecting sign and 3 internally illuminated canopies

Listed Building: GD2

City Centre Conservation Area

Application No. DER/09/11/01058 - The Old Post Office, Victoria Street, Derby, DE1

& Location: 1DD

Proposal: Installation of three canopies and 12 uplighters to the Victoria Street/St James Street elevations

Listed Building: GD2

Friar Gate Conservation Area

Application No. DER/08/11/01023 - 7-10 Brick Street, Derby, DE1 1DU

& Location:

Proposal: Display of 3 non-illuminated fascia signs and window vinyls

Listed Building:

Mickleover Conservation Area

Application No. DER/08/11/01022 - 8 The Green, Mickleover, Derby, DE3 5DE

& Location:

Proposal: Single storey rear extension to dwelling house (sun room)

Listed Building:

Others - not in Conservation Areas Conservation Area

Application No. DER/08/11/00999 - East Lodge, Bridle Gate Lane, Alvaston, Derby,

& Location: DE24 0QW

Proposal: Two storey side extension to dwelling house (kitchen, utility room, w.c, bedroom and en-suite)

Listed Building:

Strutt's Park Conservation Area

Application No. & Location: DER/01/11/00004 - St. Helens House, King Street, Derby

Proposal: Change of use of St Helens House and the Pearson Building from Educational Buildings (Use Class D1) to offices/conference facilities (Use Classes B1 and D1) with internal alterations, provision of glazed link, erection of boundary wall, demolition of existing link, extensions and boundary wall.

Listed Building: GD1

Strutt's Park Conservation Area

Application No. & Location: DER/01/11/00005 - St. Helens House, King Street, Derby

Proposal: Change of use of St Helens House and the Pearson Building from Educational Buildings (Use Class D1) to offices/conference facilities (Use Classes B1 and D1) with internal alterations, provision of glazed link, erection of boundary wall and demolition of existing link, extensions and boundary wall.

Listed Building: GD1

Strutt's Park Conservation Area

Application No. & Location: DER/07/11/00852 - 6 Elms Street, Derby, DE1 3HN

Proposal: Installation of garage door

Listed Building:

Strutt's Park Conservation Area

Application No. & Location: DER/08/11/01040 - Endwood, Victor Avenue, Derby, DE22 1AN

Proposal: Single storey and first floor extensions to dwelling house (bedroom, en-suite and sunroom)

Listed Building:


Strutt's Park Conservation Area

Application No. & Location: DER/09/11/01065 - Coney Grey, South Drive, Derby, DE1 3ET


Proposal: Re-positioning of door and window on front elevation

Listed Building:


DER/08/11/01007 - 1-7 Becket Street, Derby, DE1 1HT.

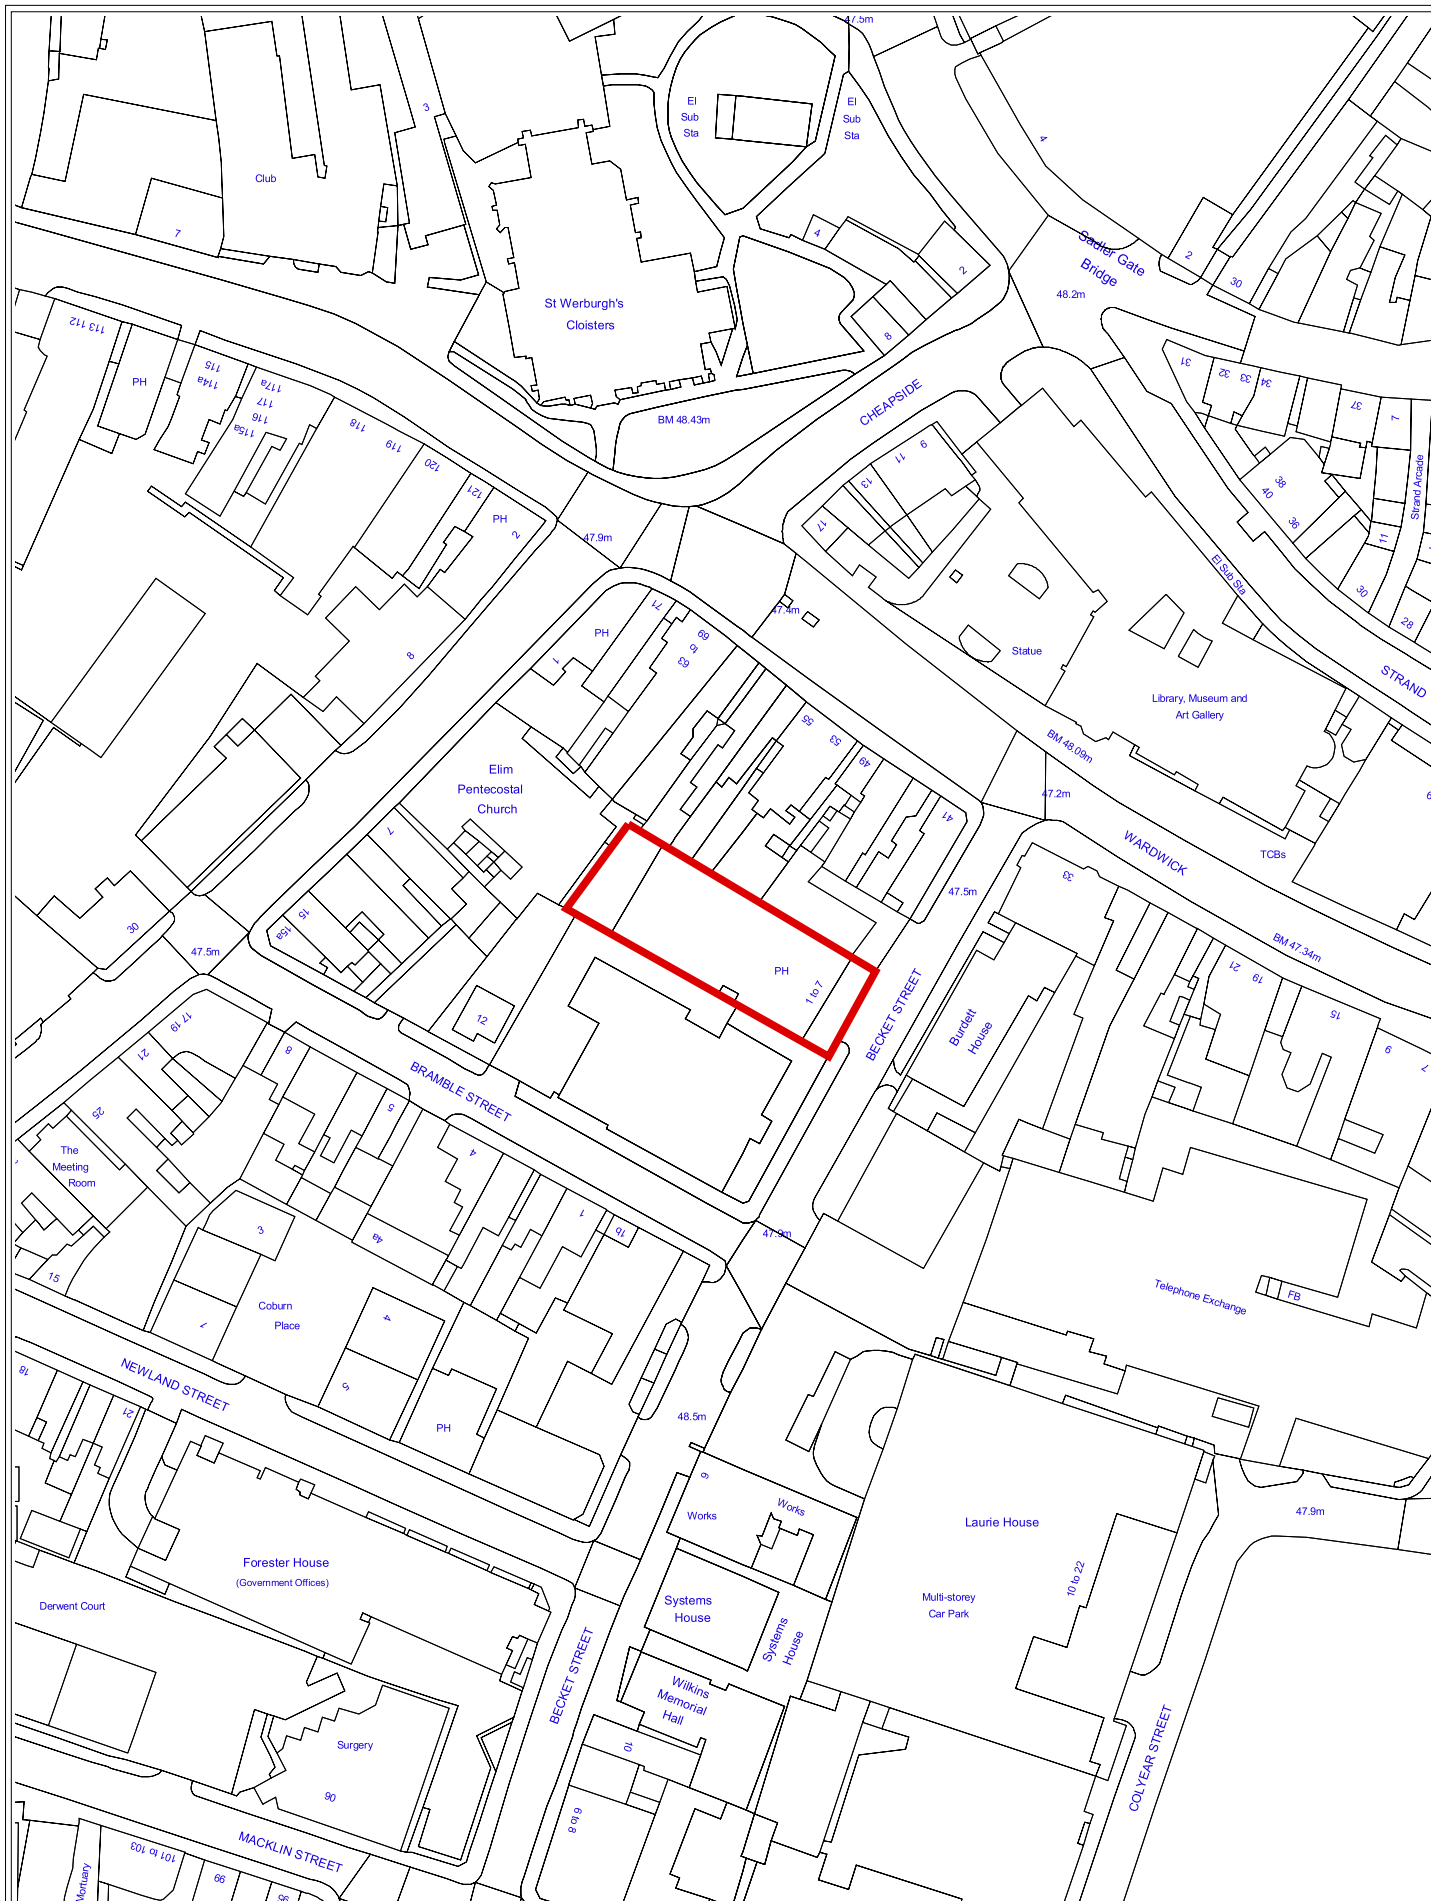


DER/09/11/01057 & 01058 - The Old Post Office, Victoria Street, Derby, DE1 1DD.

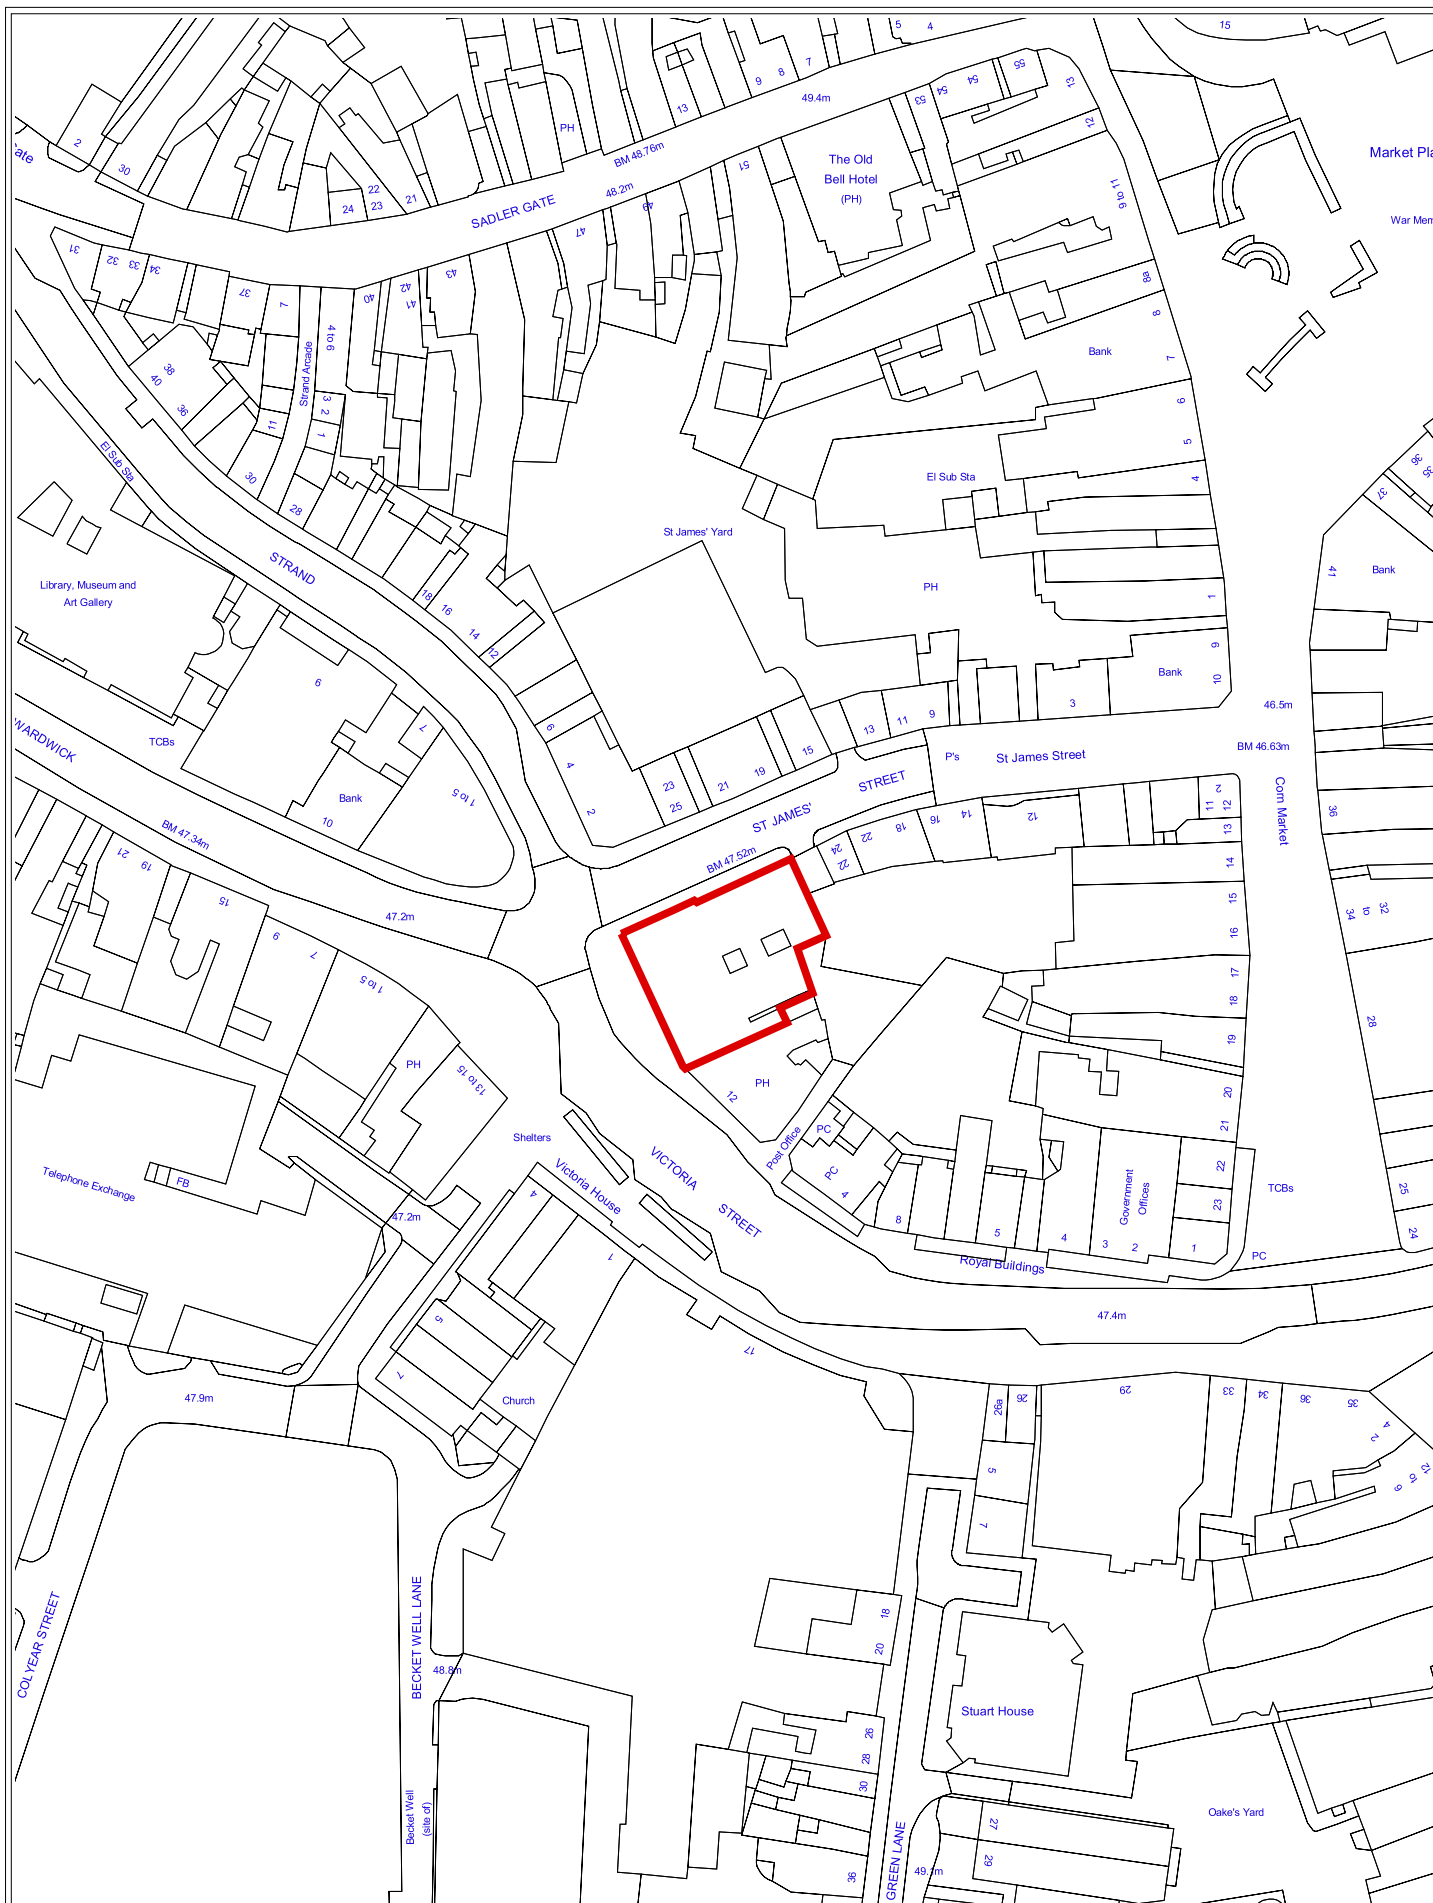


DER/08/11/01023 - 7-10 Brick Street, Derby, DE1 1DU.

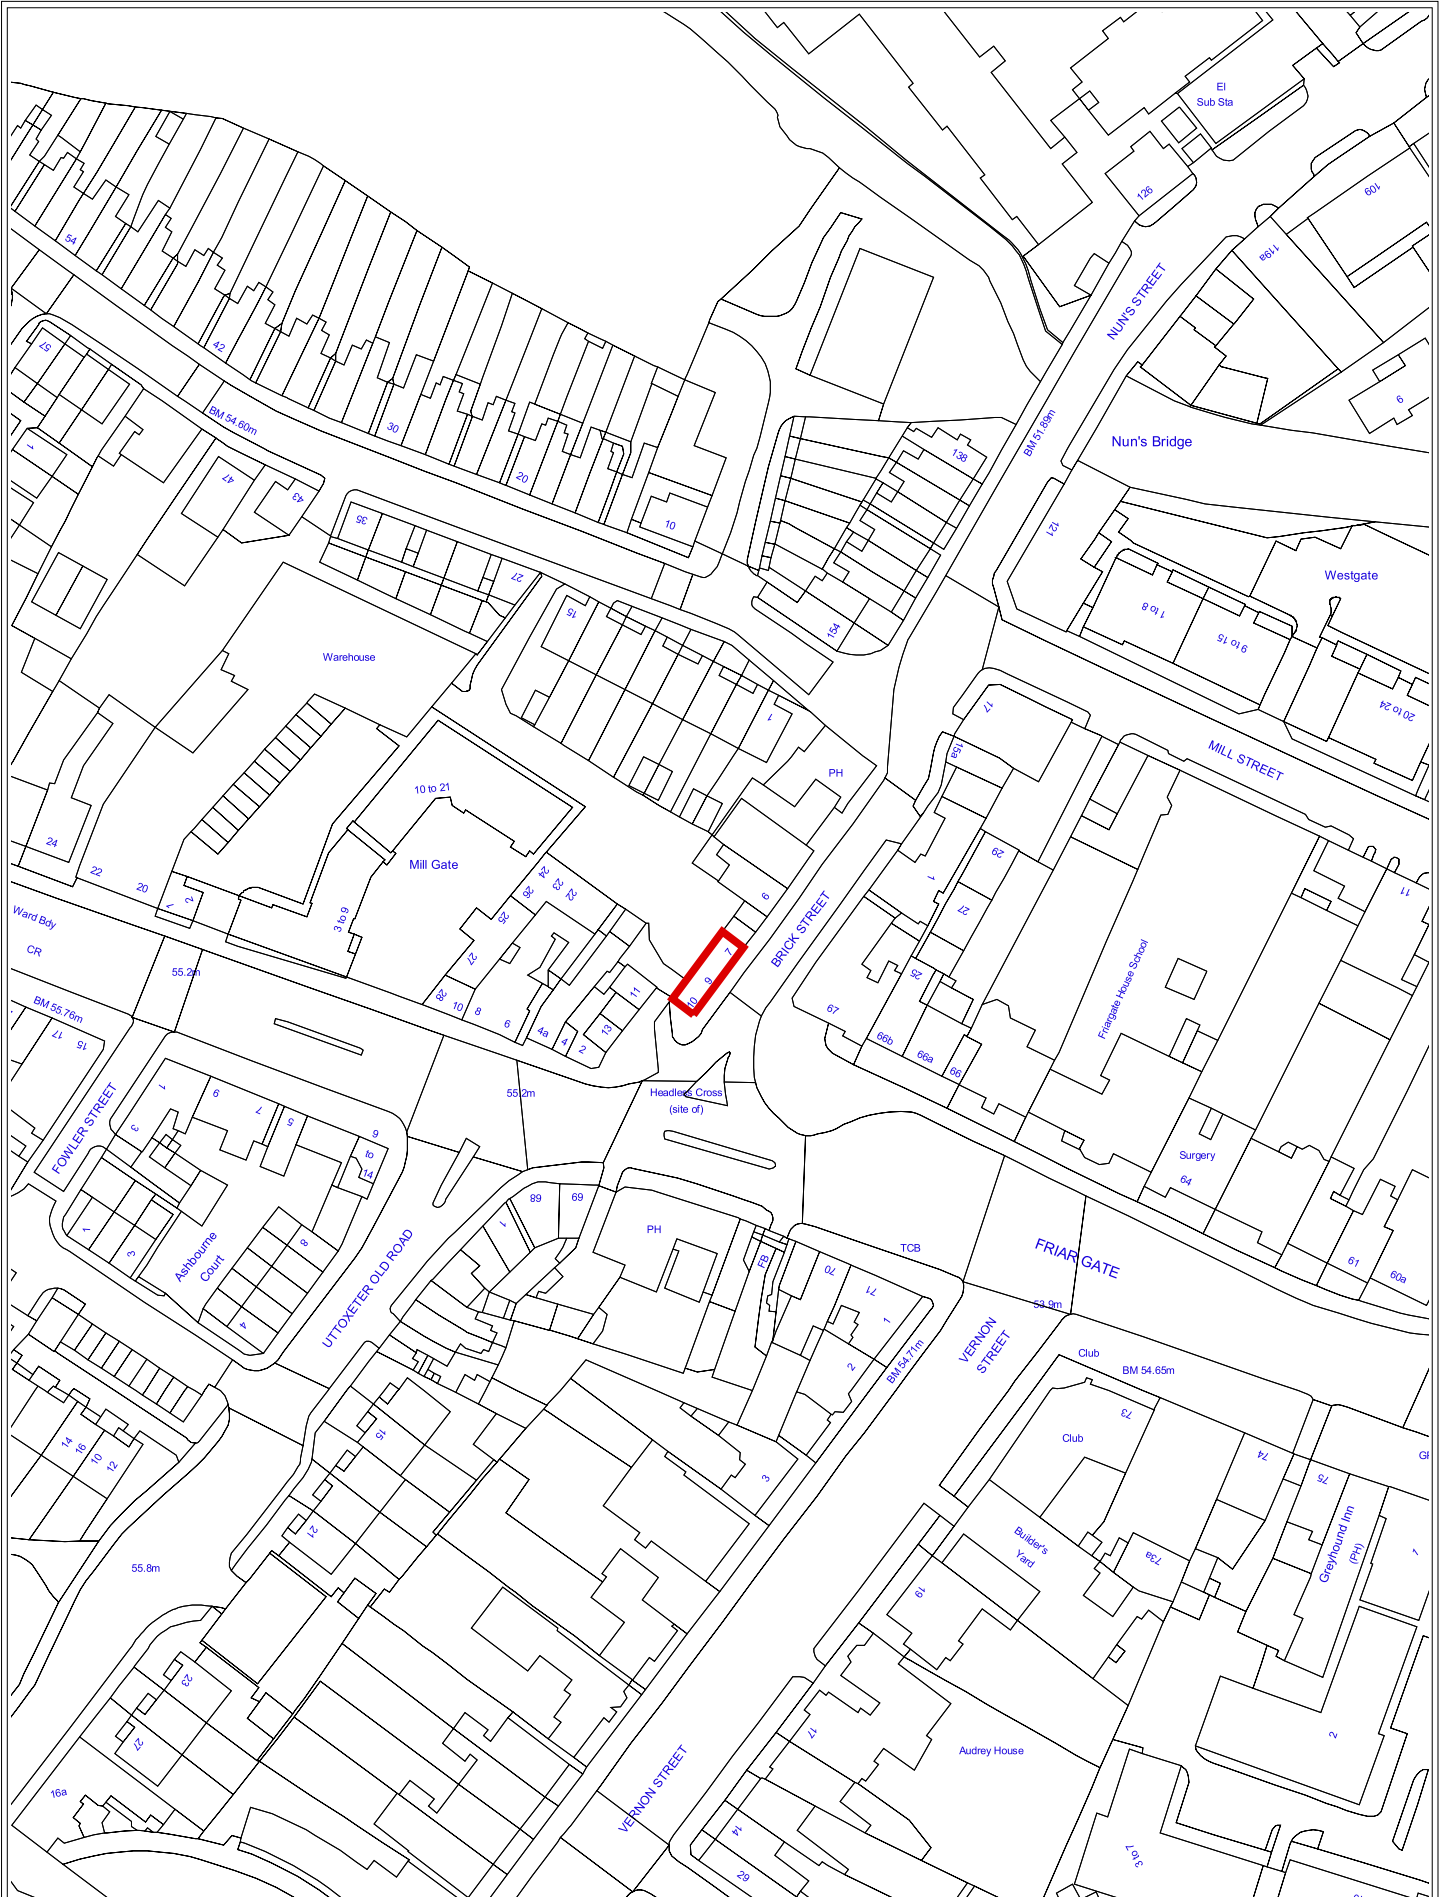


DER/08/11/01022 - 8 The Green, Mickleover, Derby, DE3 5DE.

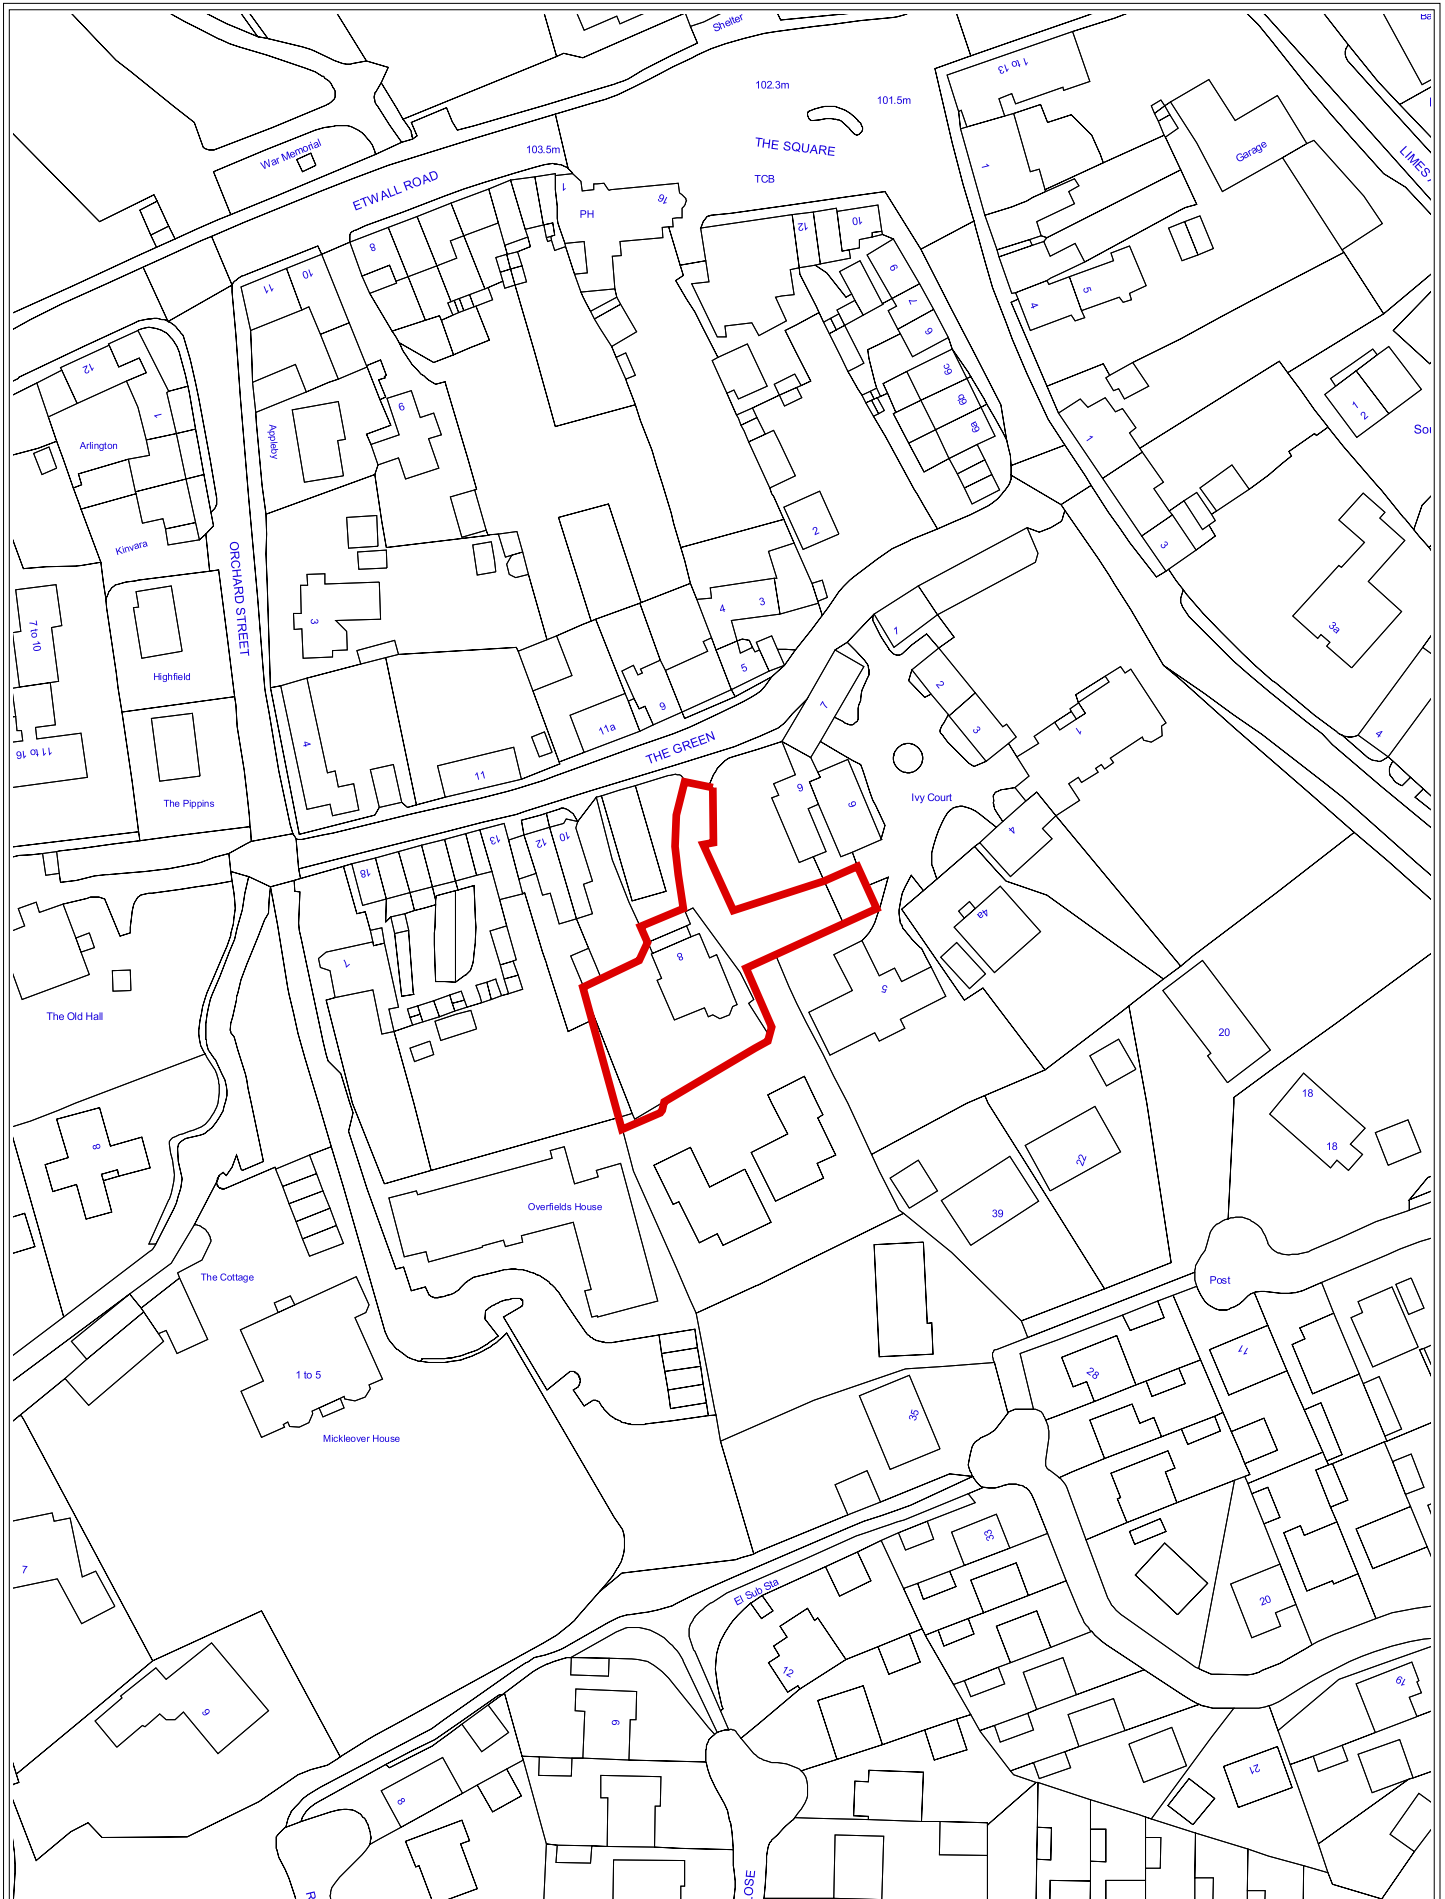


DER/08/11/00999 - East Lodge, Bridle Gate Lane, Alvaston,
Derby, DE24 0QW.

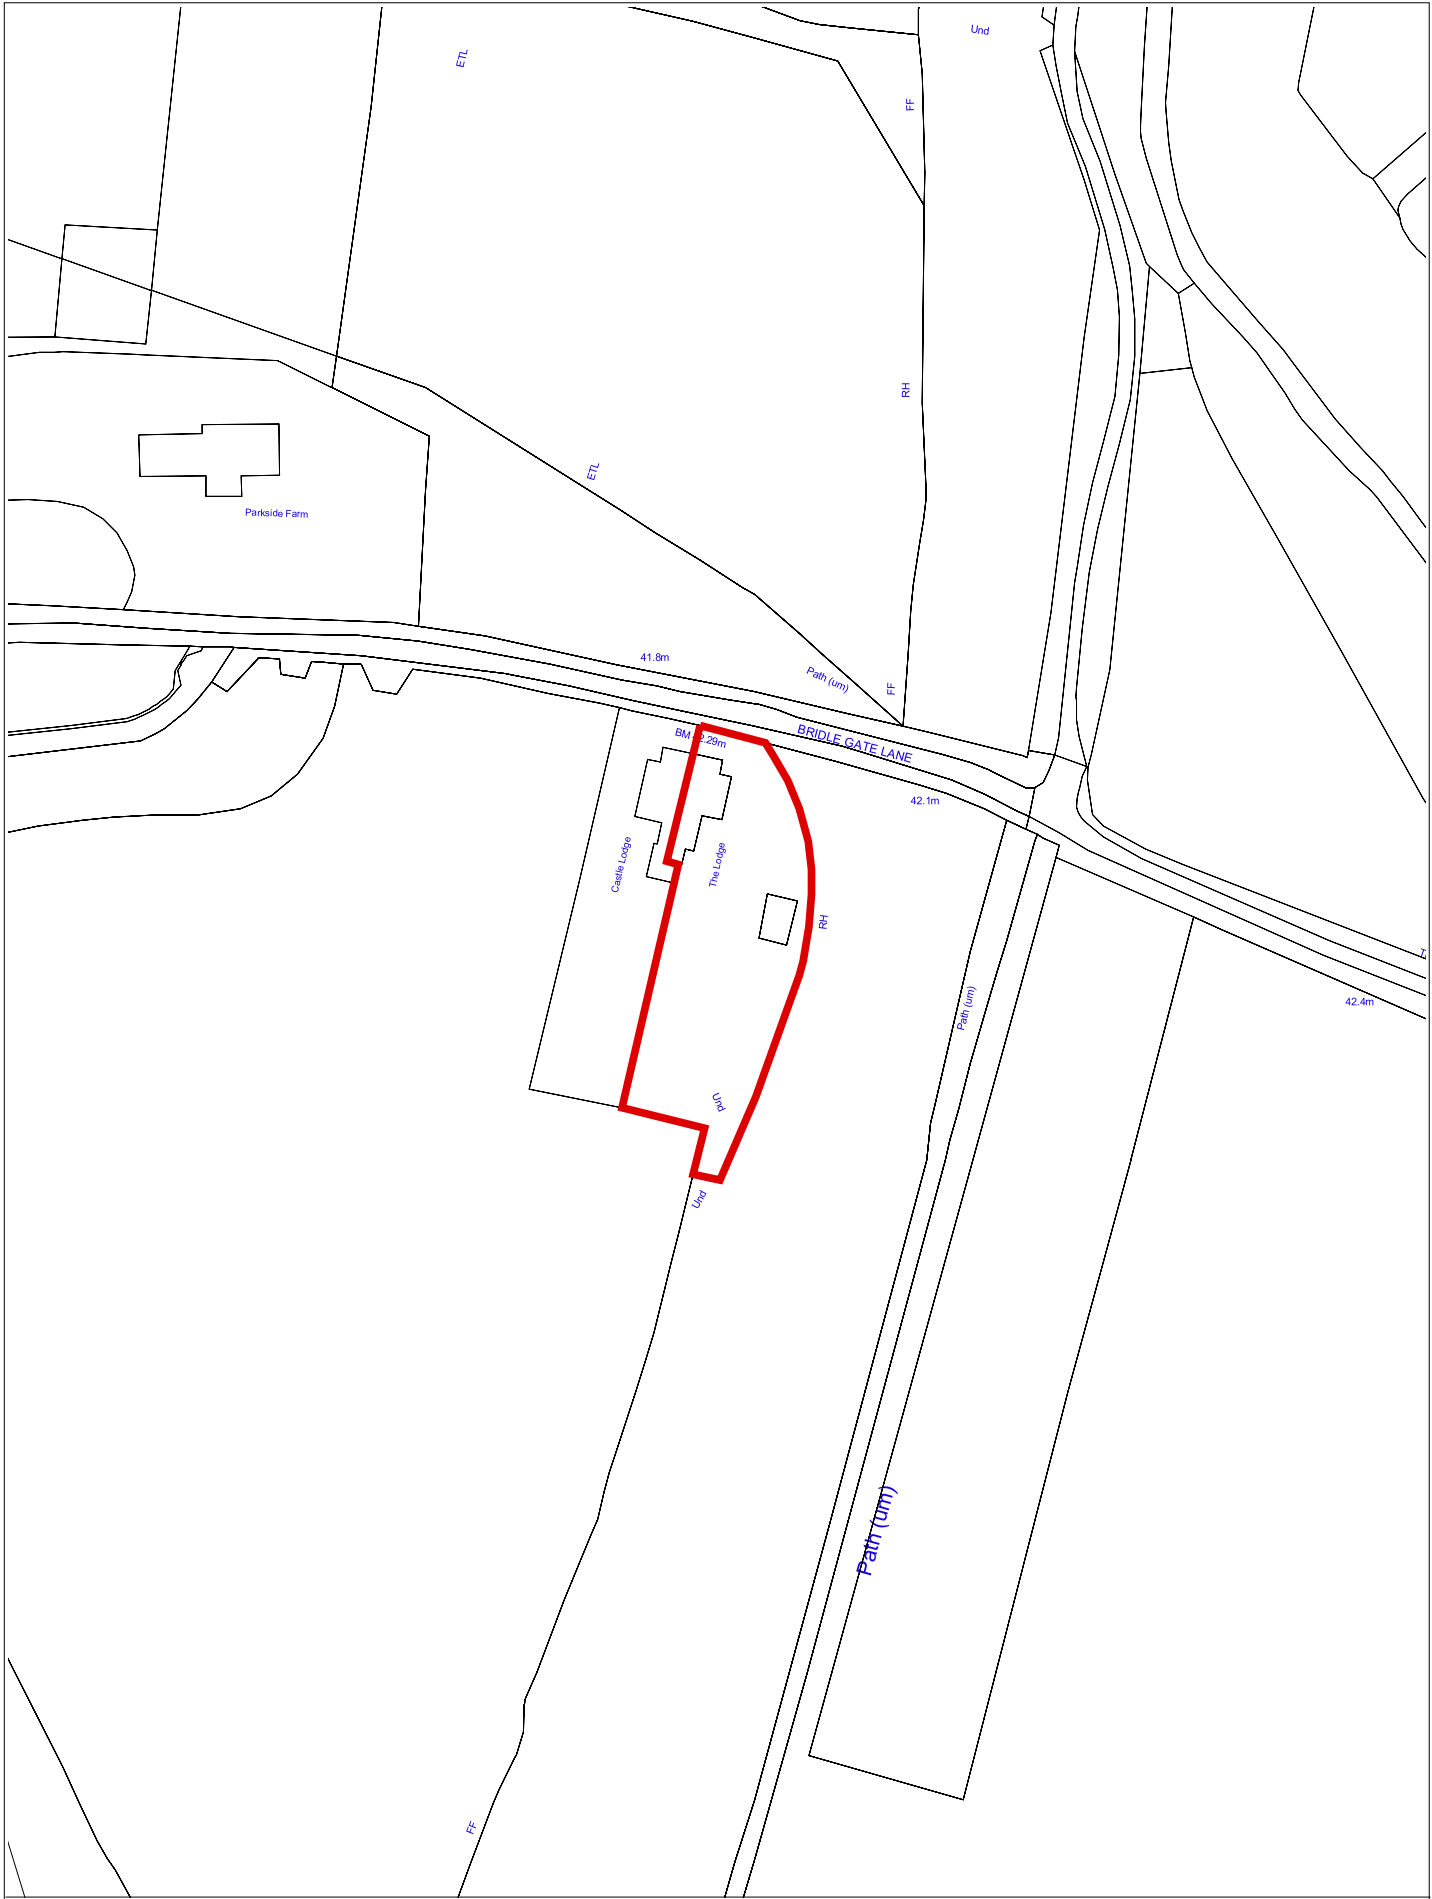


DER/01/11/00004 & 00005 - St. Helens House, King Street, Derby.

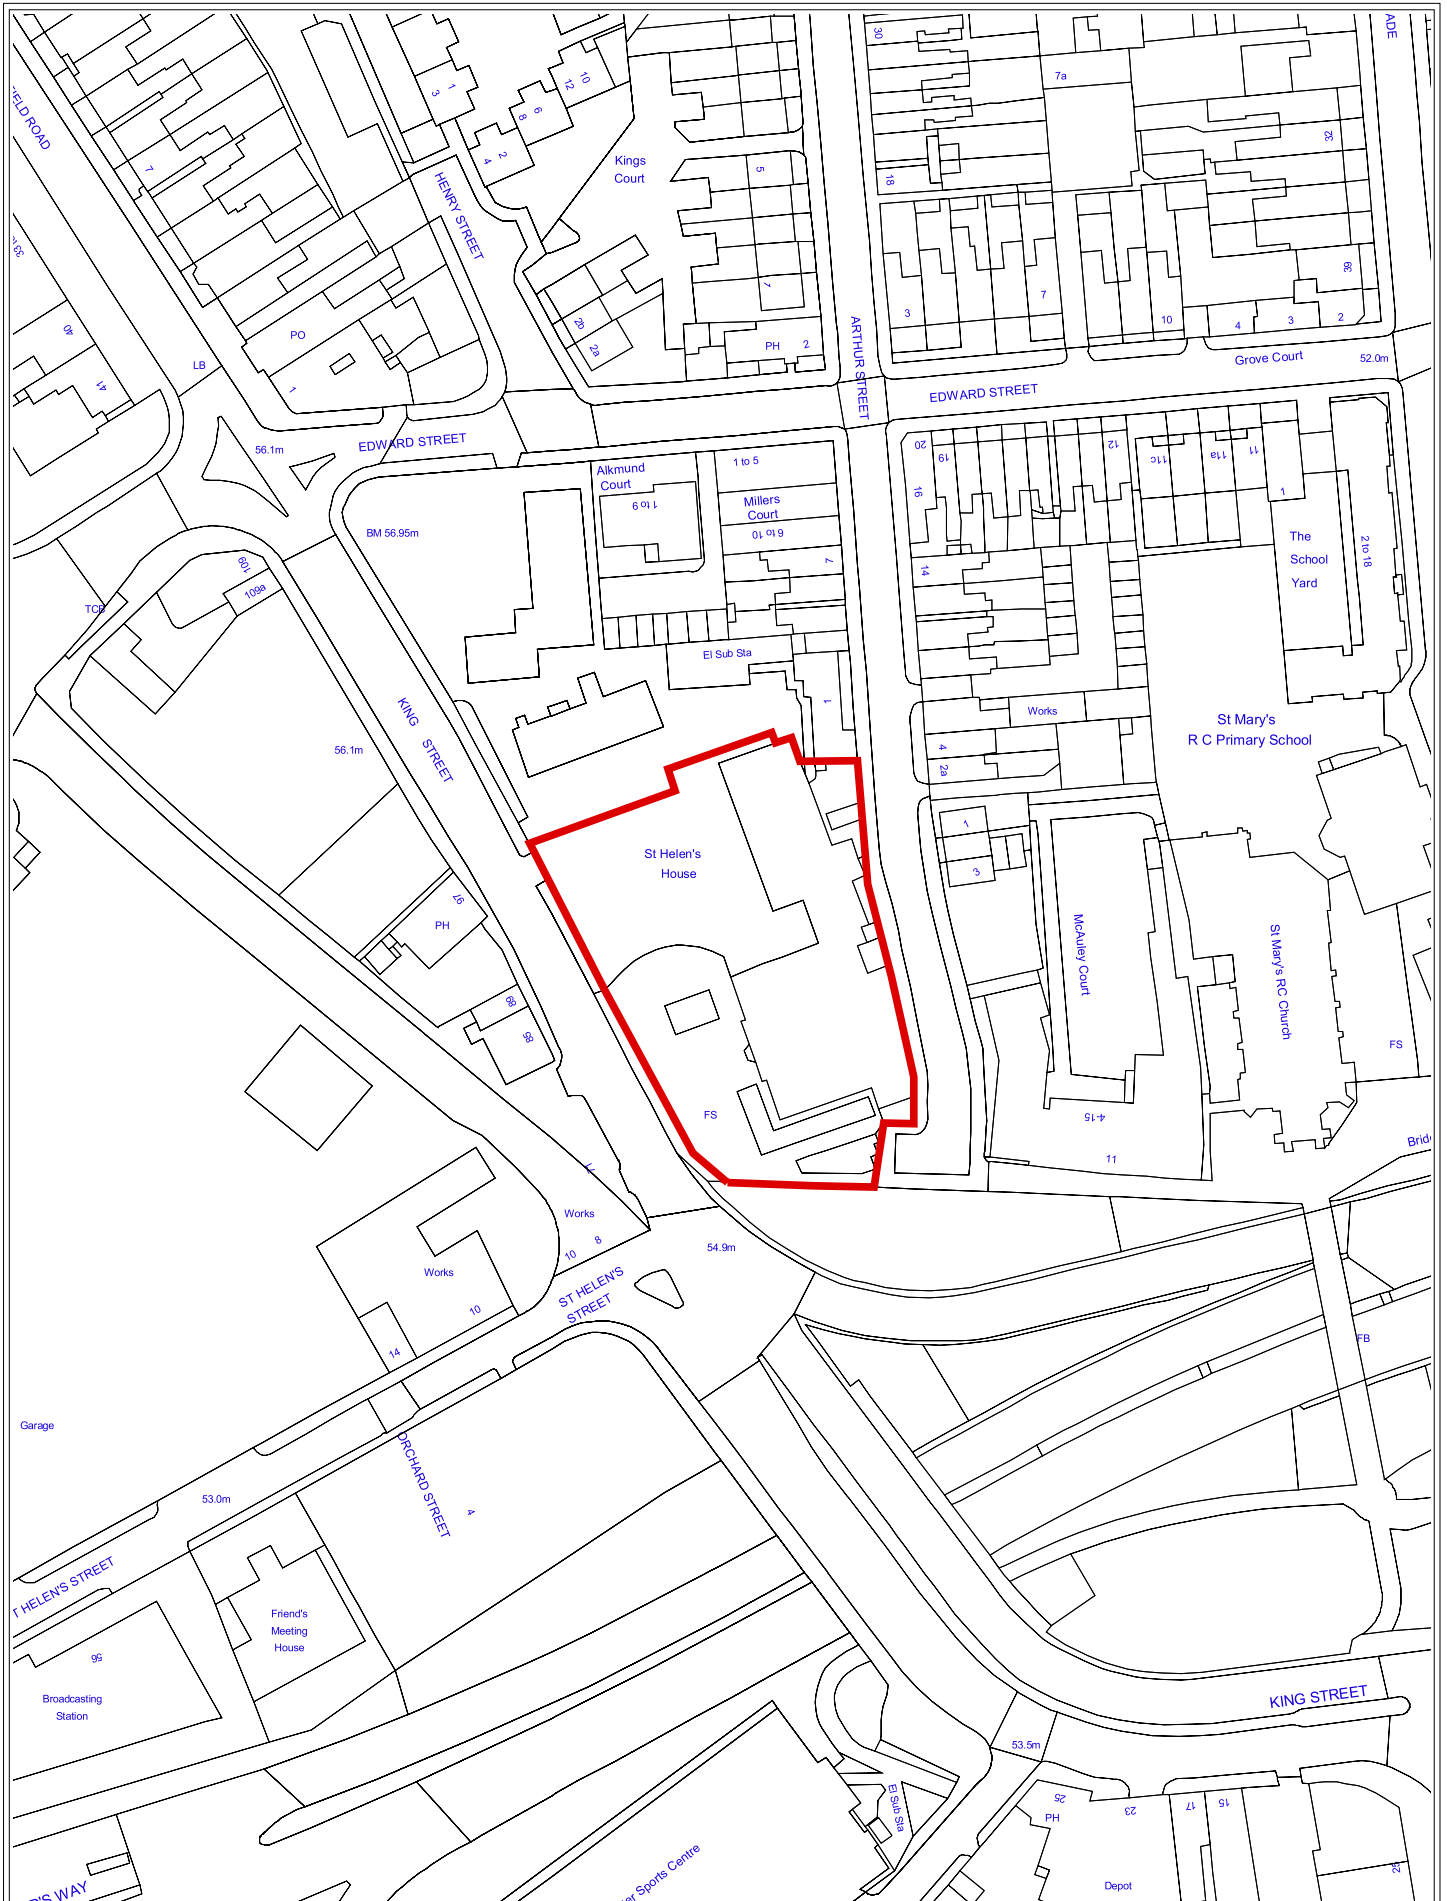

DER/07/11/00852 - 6 Elms Street, Derby, DE1 3HN.

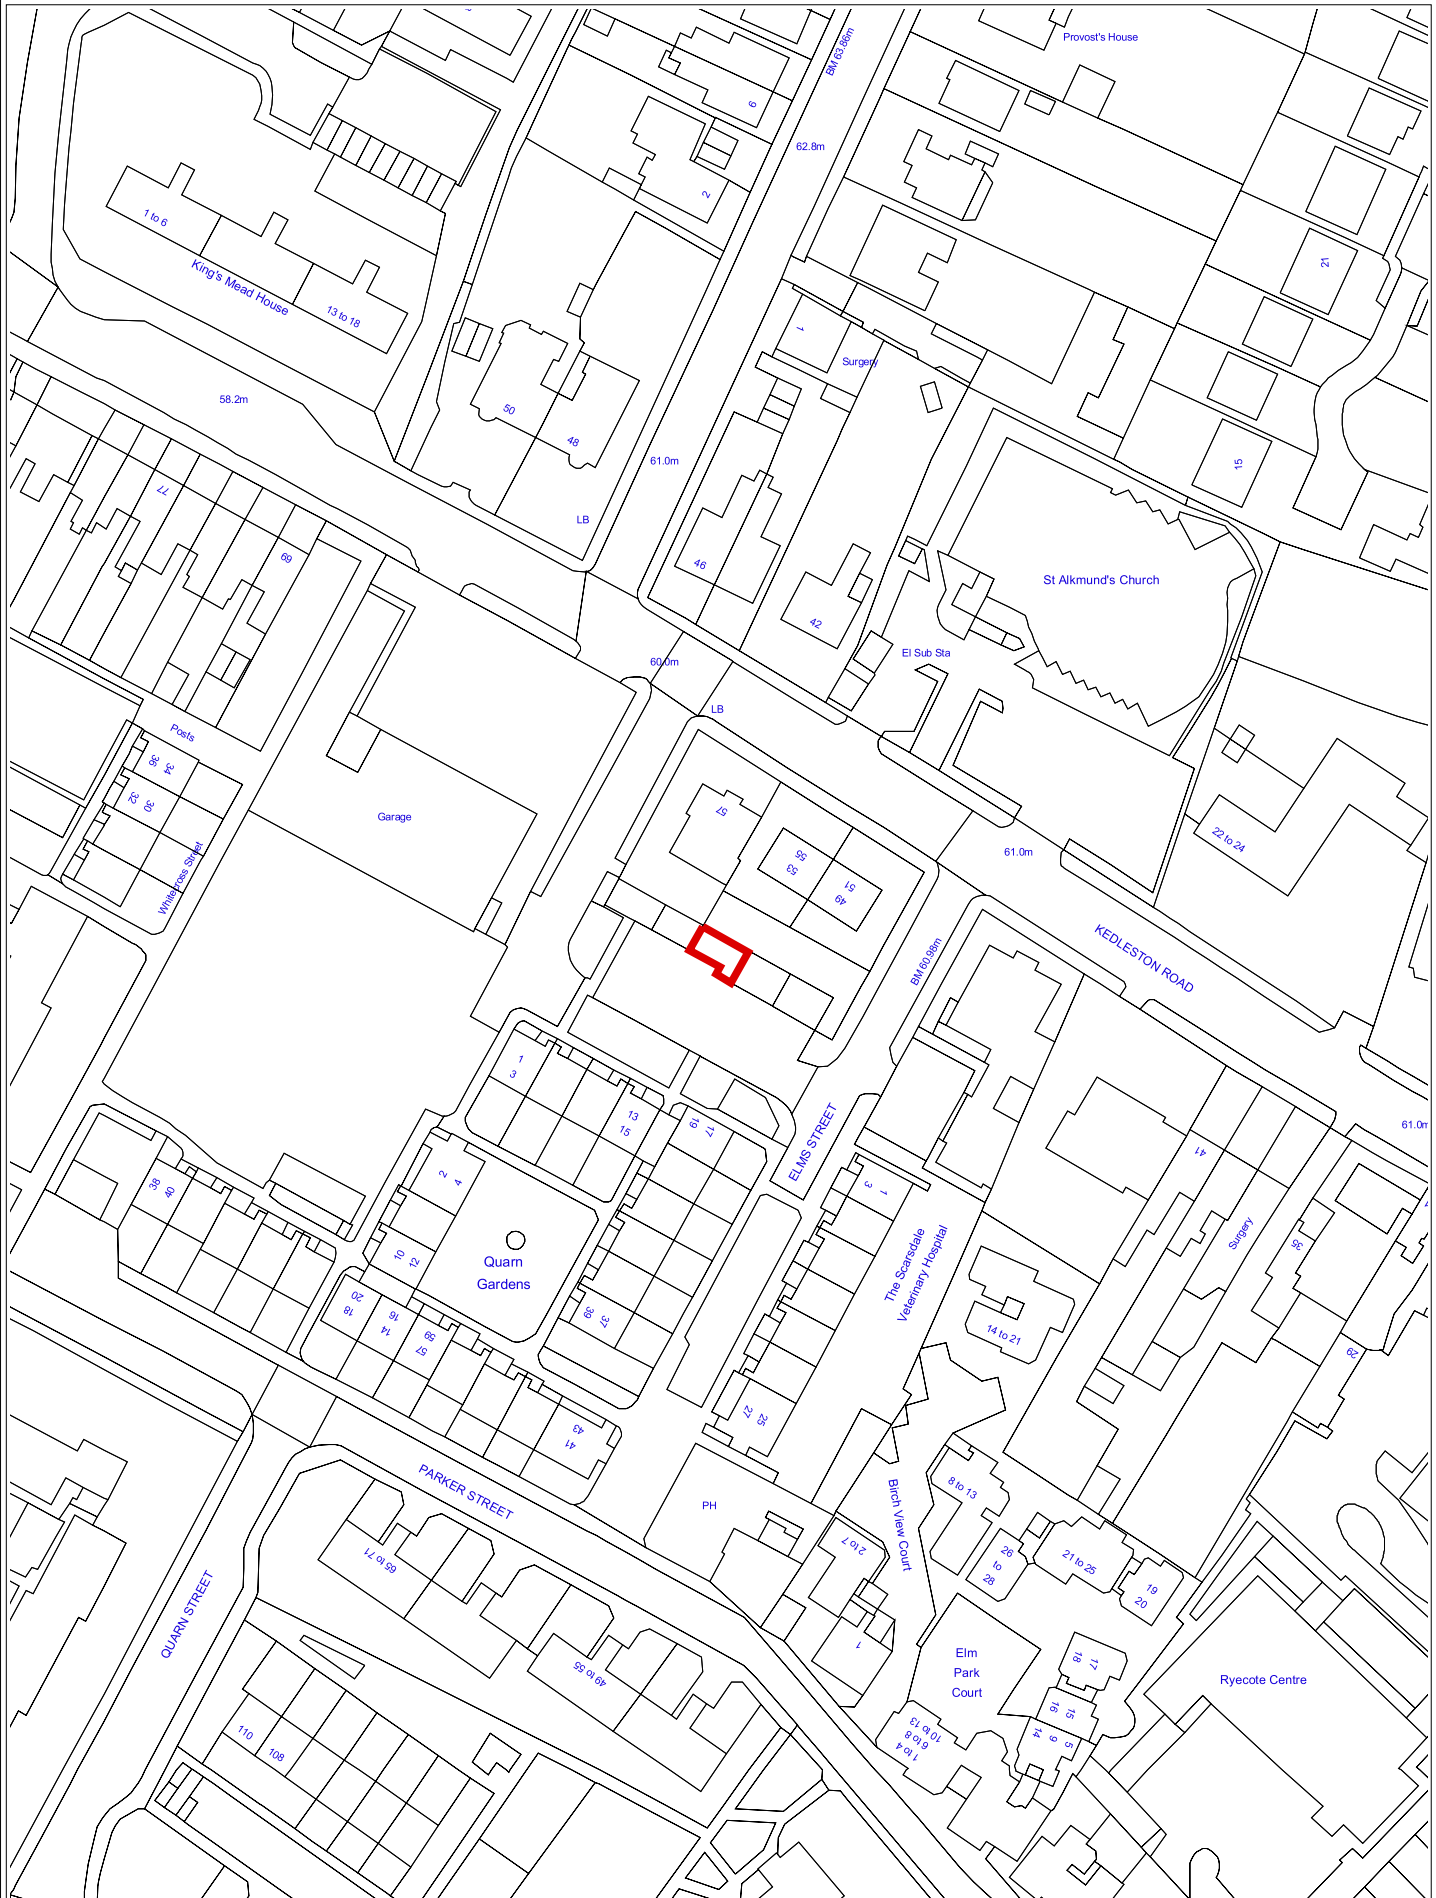

DER/08/11/01040 - Endwood, Victor Avenue, Derby, DE22 1AN.

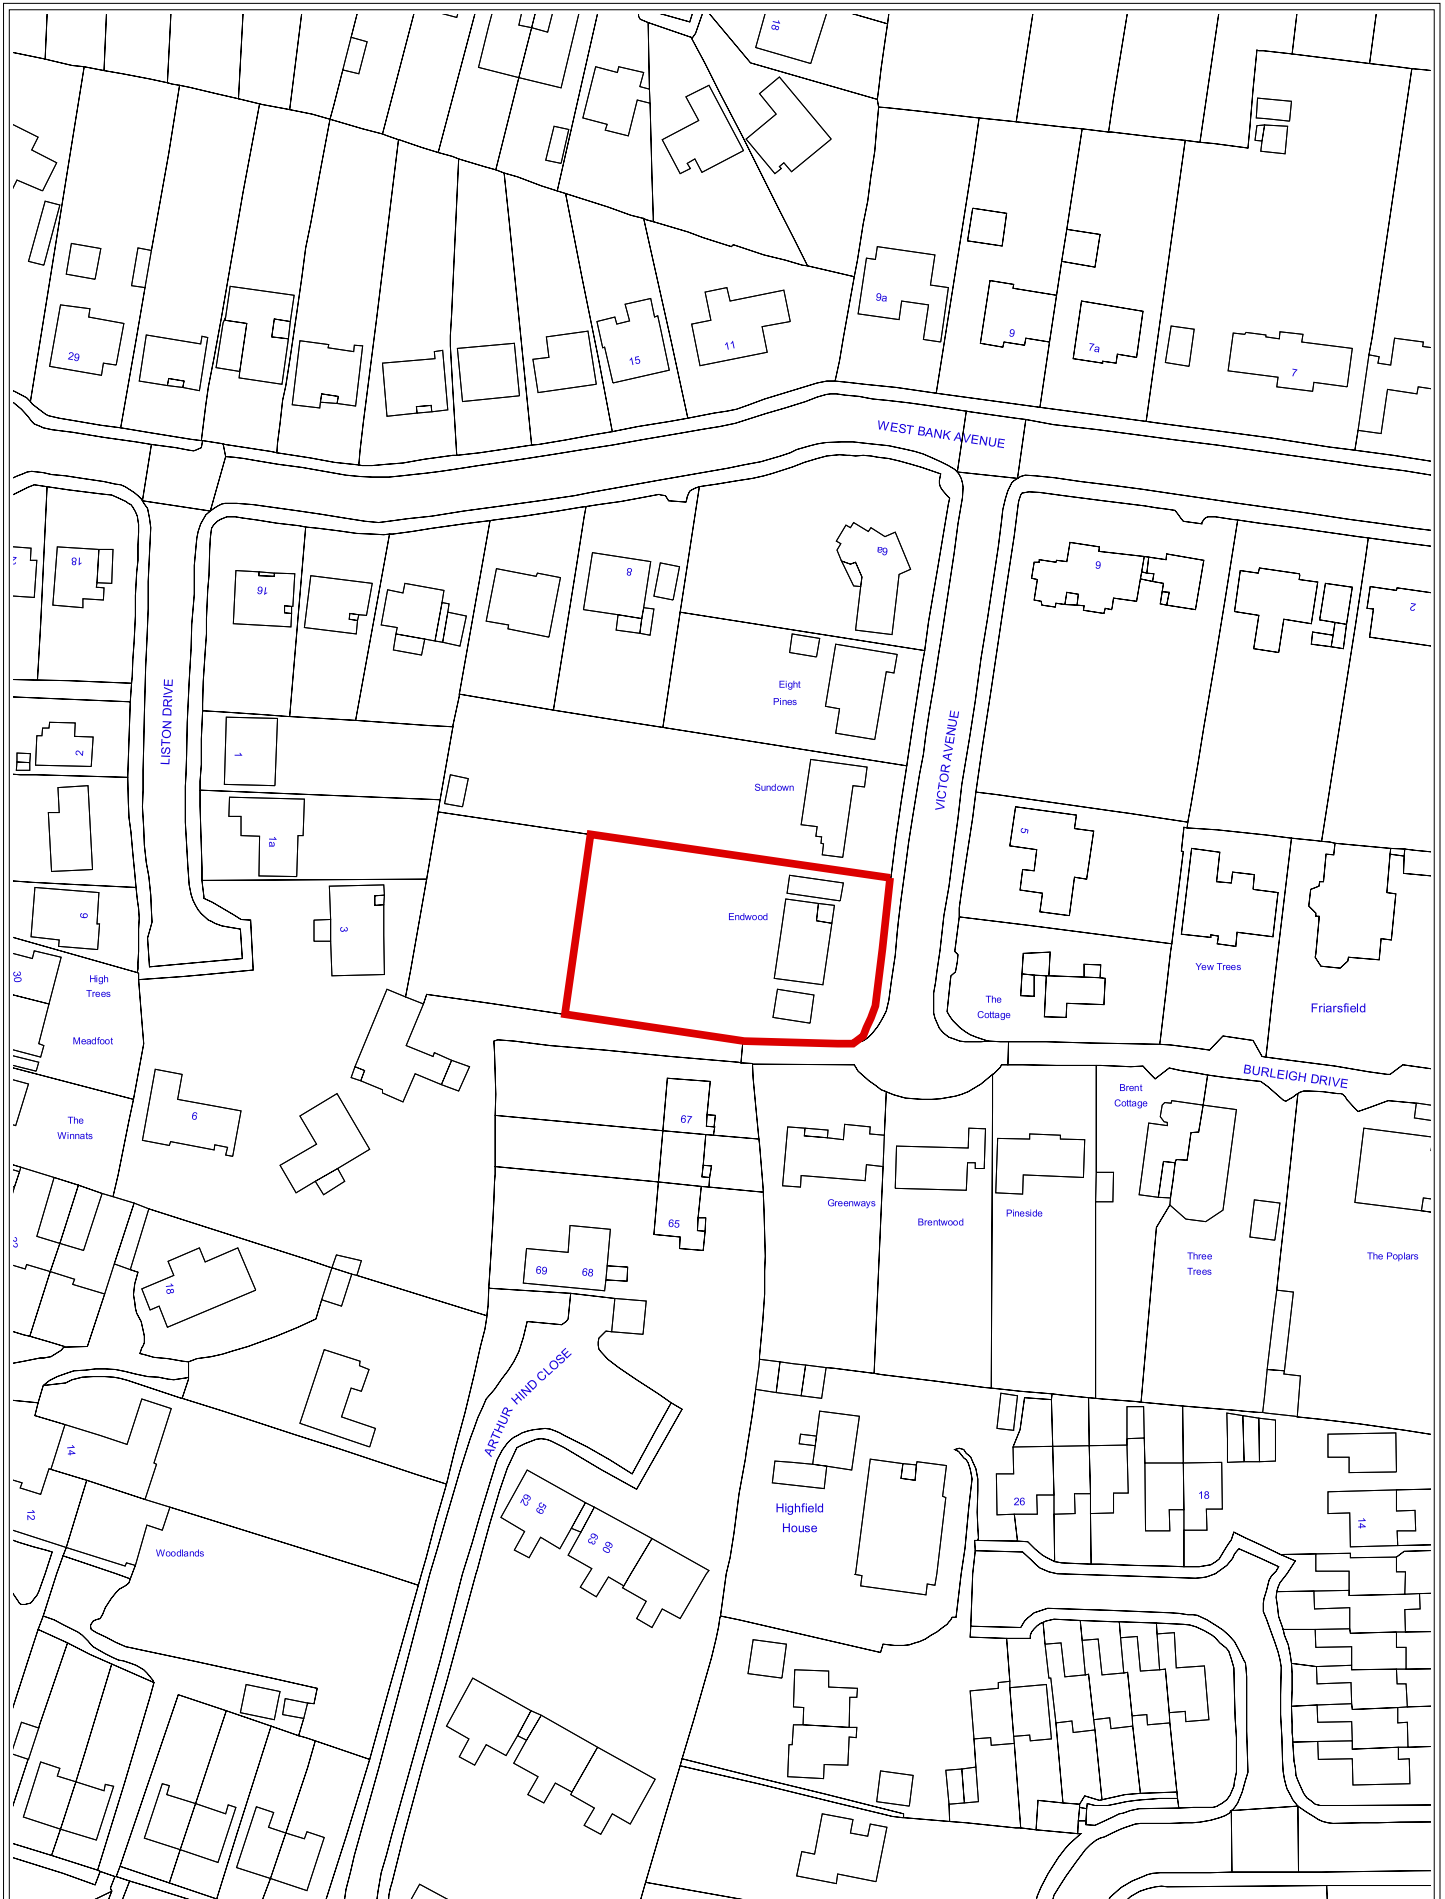

DER/09/11/01065 - Coney Grey, South Drive, Derby, DE1 3ET.

