


Addendum to CAAC 6th January 2011
Strutts Park Conservation Area

12/10/01498- Single storey extension to dwelling house (dining/family room)
at 8 Otter Street

The proposal will include the erection of a single storey extension to the rear of the dwelling projecting out from the rear of the property by 3m and with a height of 2.7m (eaves) 3.7m (ridge). The proposal will wrap around the side of the existing two storey rear element of the dwelling. Materials to be used have been stated as matching the existing. Rooflight windows have been proposed to the rear and side elevations with full length windows/doors to the rear

DER/12/10/01498 - 8 Otter Street, Derby.

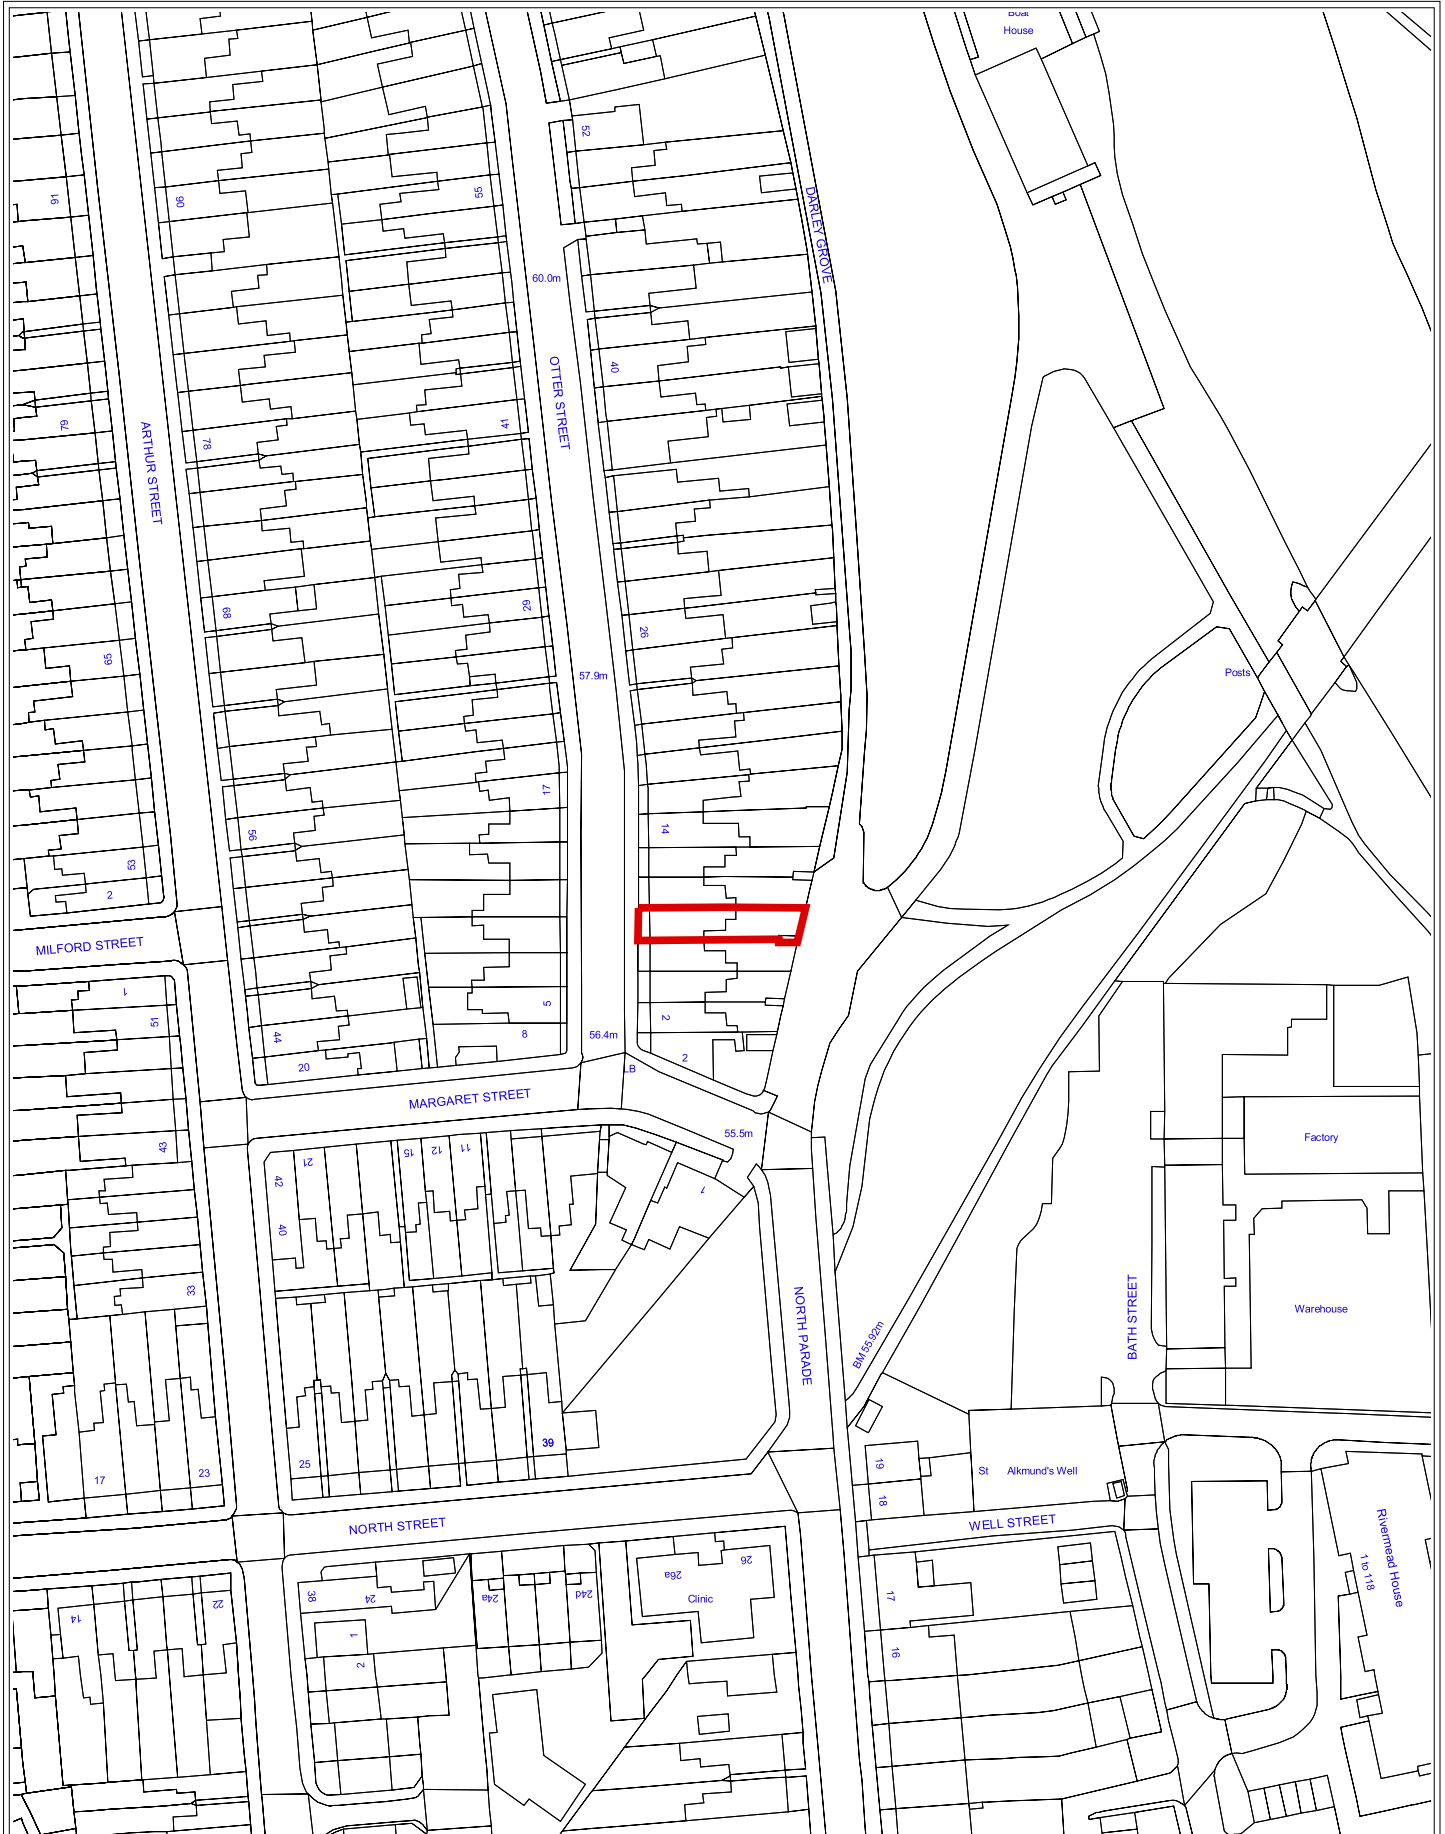

Based upon Ordnance Survey mapping with the permission of the Controller of Her Majesty's Stationery Office. Crown Copyright. Unauthorised reproduction infringes Crown Copyright and may lead to civil proceedings. Derby City Council Licence No. 100024913 (2010)