




PROPOSED SOUTH EAST
FACING ELEVATION

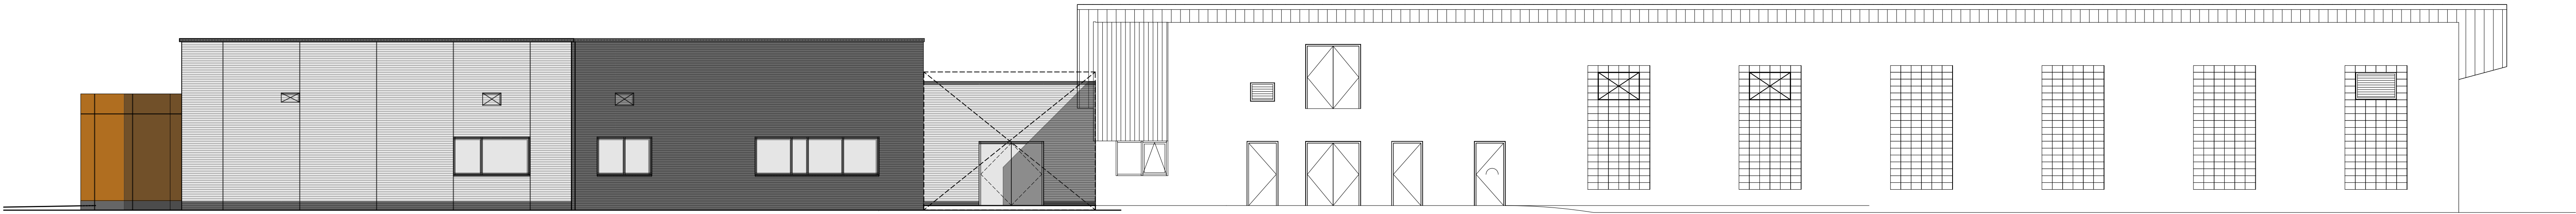

PROPOSED NORTH EAST
FACING ELEVATION

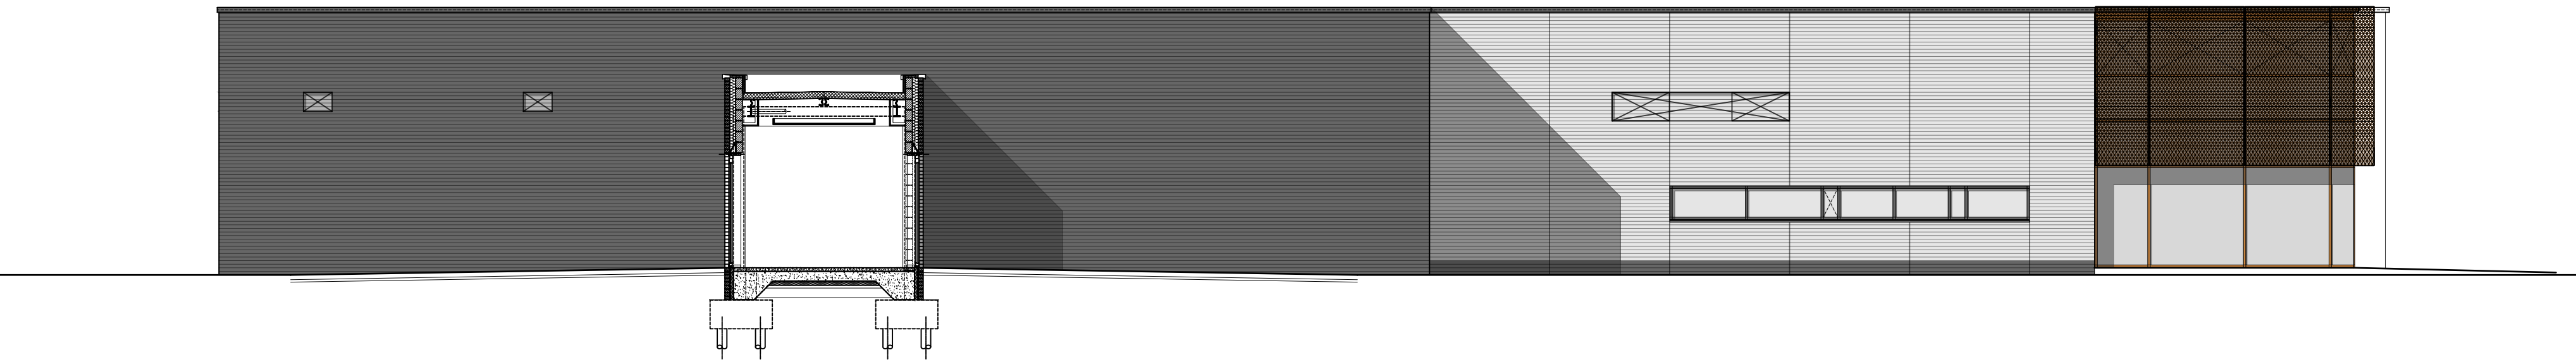

PROPOSED NORTH WEST
FACING ELEVATION

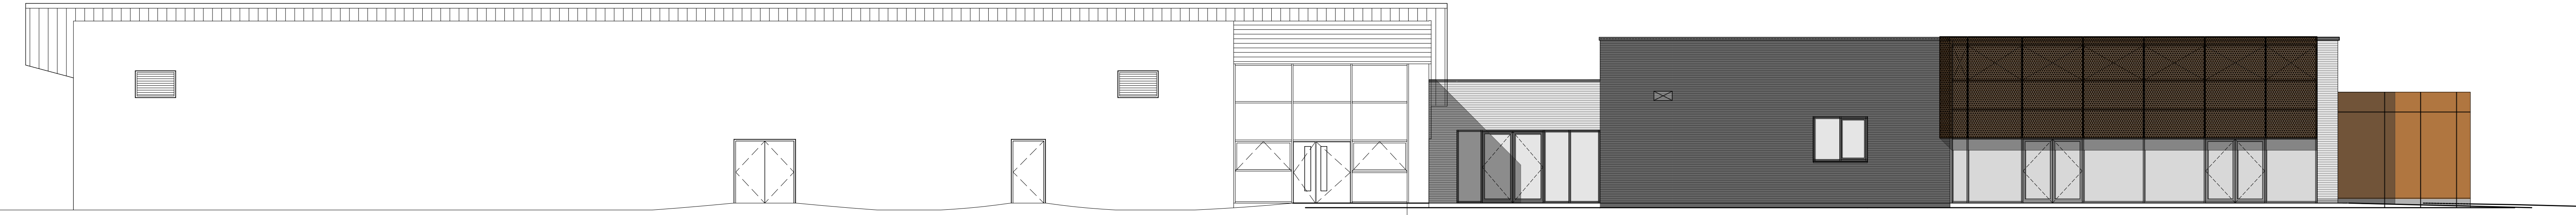

PROPOSED SOUTH WEST
FACING ELEVATION



Notes

This drawing is copyright Bradshaw Goss & Hope LLP and is not to be copied, reproduced or re-distributed either in whole or in part without the prior written permission of the originator.

The originator shall have no responsibility for any liability, loss, cost, damage or expense arising from or resulting in any use of this document other than for its intended purpose on this project.

This drawing shall be used in conjunction with all other relevant drawings, specifications and associated documentation. Any discrepancies, errors or omissions are to be reported to the originator before proceeding with work.

All dimensions are to be checked on site by the contractor prior to proceeding with any work.

Hazard Identification

ref

hazard

date

010

Architects

Consulting Engineers

Quantity Surveyors

21 Silverwell Street

Bedford

BK1 1PL

T: 01294 426321

enquiries@bgh.co.uk

www.bgh.co.uk

Client

UNIVERSAL GROUP

Project

DERBY RACECOURSE FOOTBALL HUB

Drawing

COLOURED ELEVATIONS

drawn by

CP

date

JULY 22

checked by

DH

date

JULY 22

scale

1:100

A0

Rev

no

rev