


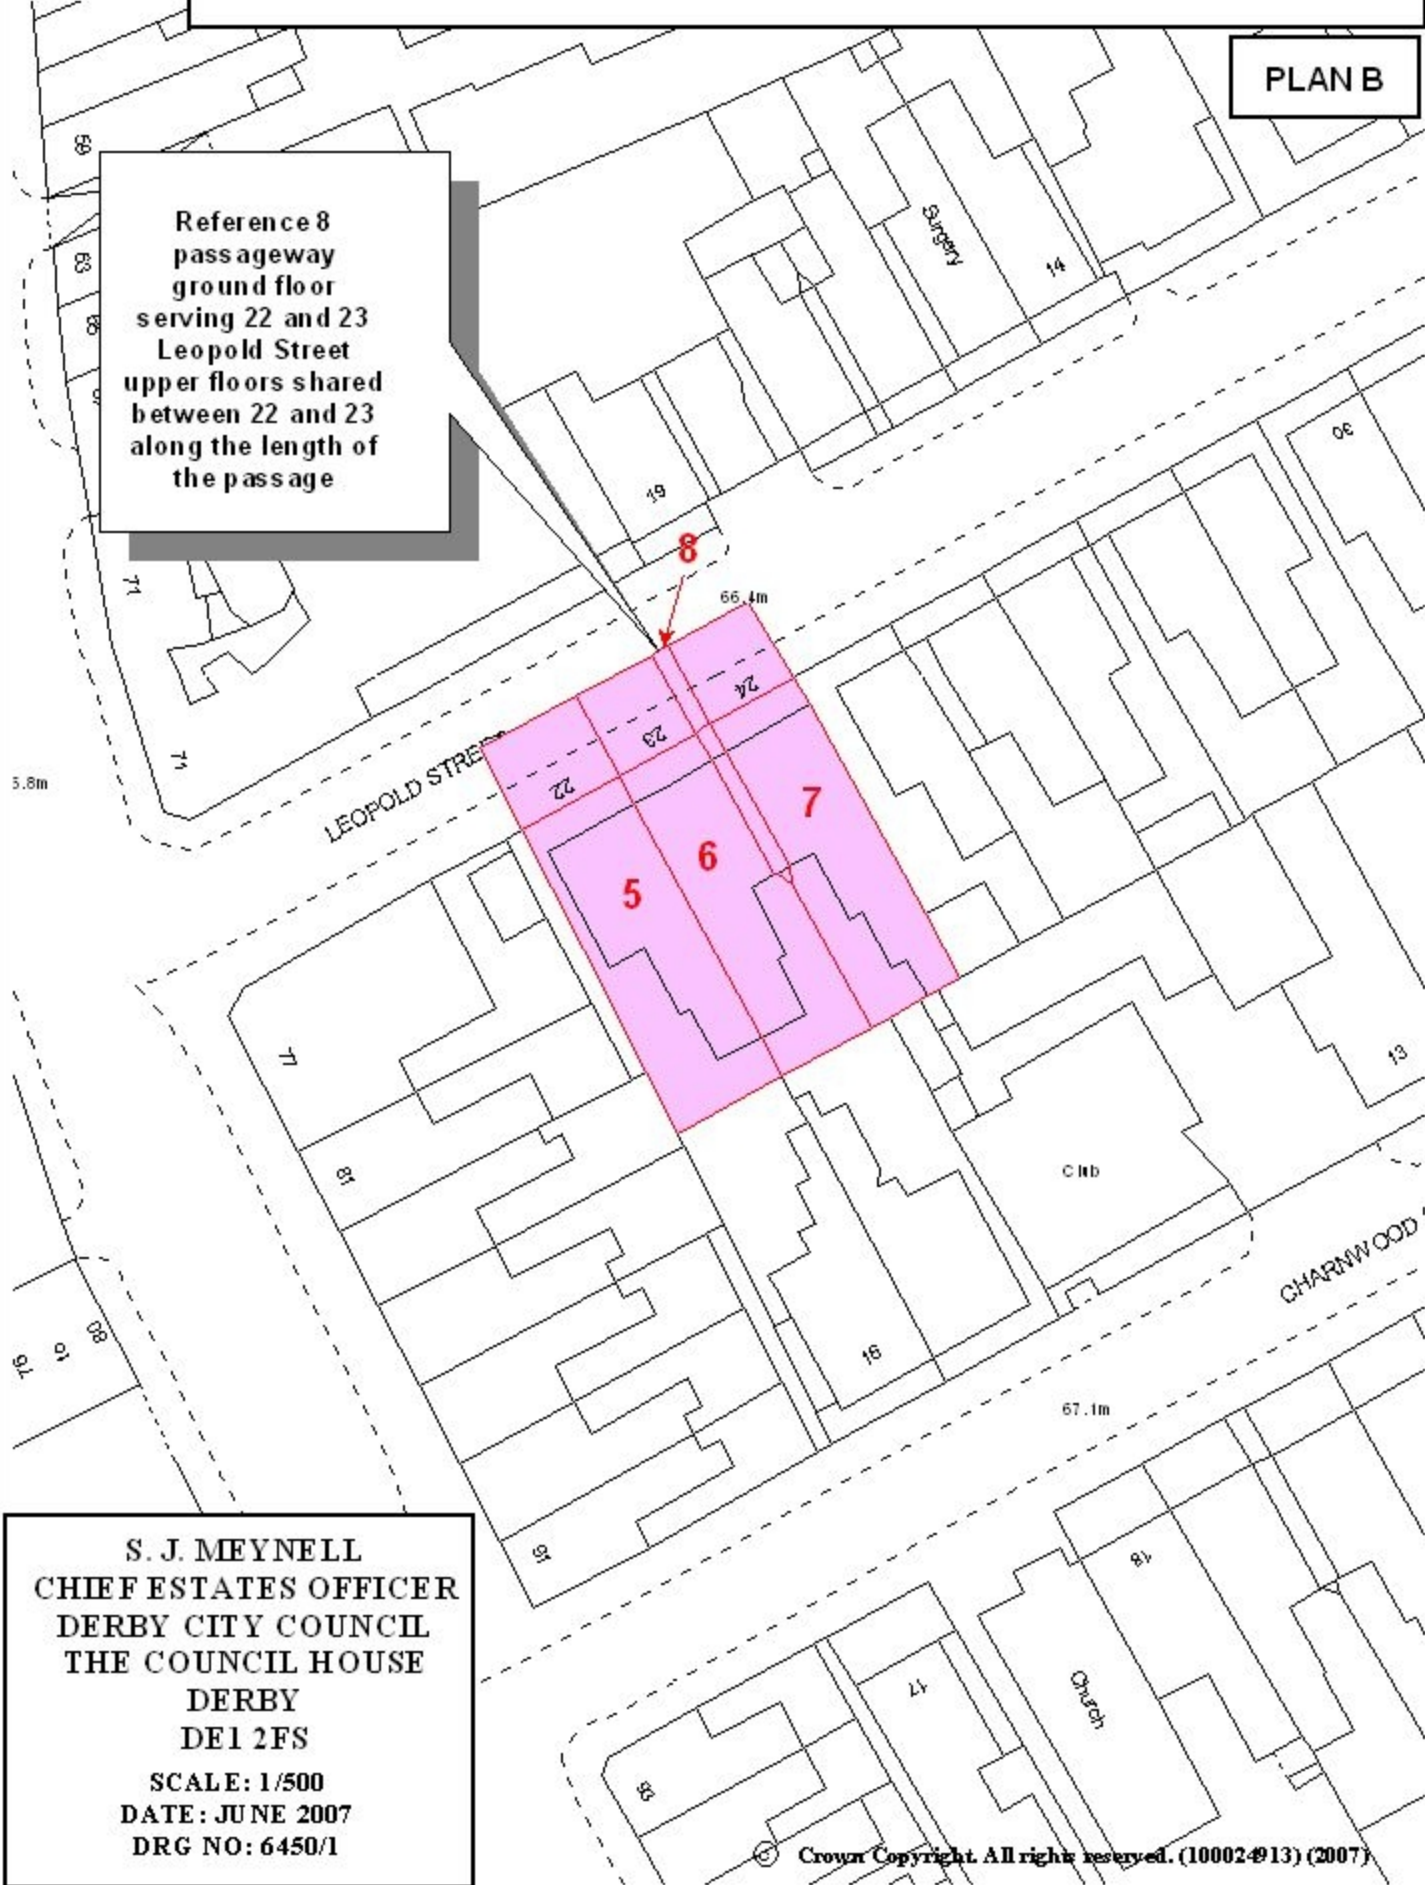

**MAP REFERRED TO IN THE DERBY CITY COUNCIL
(22/23/24 LEOPOLD STREET AND 2/3/4 ARBORETUM SQUARE)
COMPULSORY PURCHASE ORDER 2007**

PLAN B

Reference 8
passageway
ground floor
serving 22 and 23
Leopold Street
upper floors shared
between 22 and 23
along the length of
the passage



**S. J. MEYNELL
CHIEF ESTATES OFFICER
DERBY CITY COUNCIL
THE COUNCIL HOUSE
DERBY
DE1 2FS**

**SCALE: 1/500
DATE: JUNE 2007
DRG NO: 6450/1**