



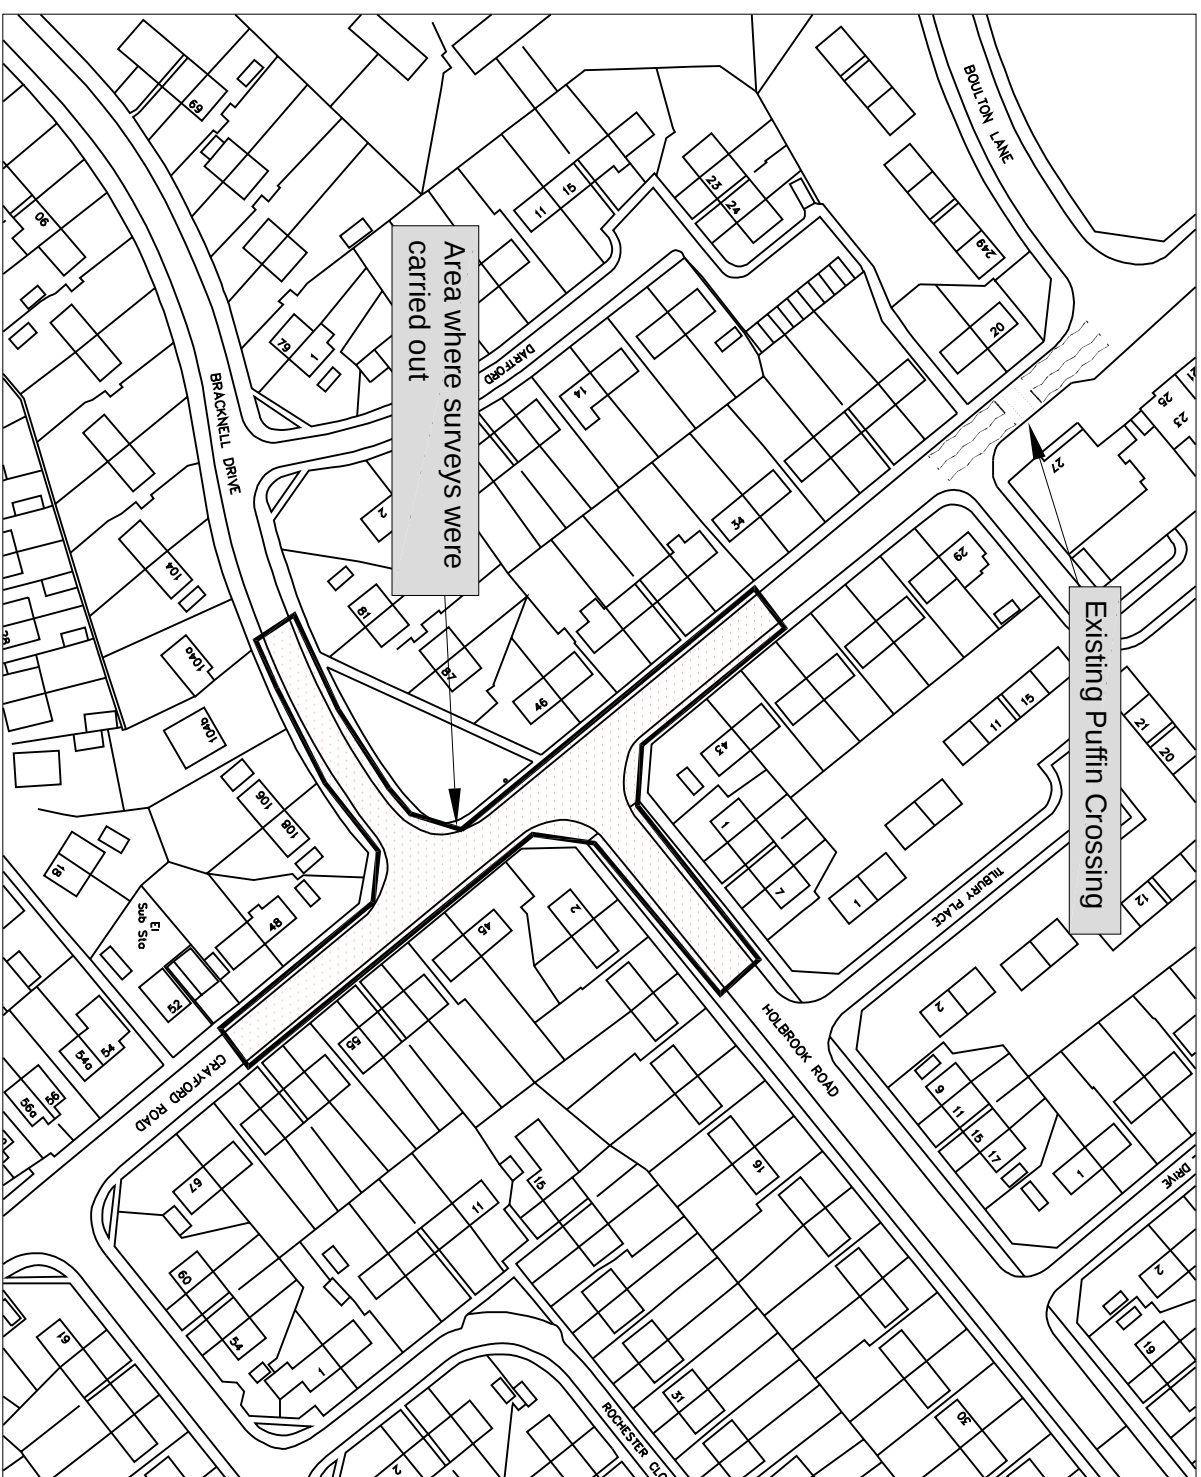

This map is based upon Ordnance Survey material with the permission of Ordnance Survey on behalf of the Controller of Her Majesty's Stationary Office. Crown copyright. Unauthorised reproduction infringes Crown copyright and may lead to prosecution or civil proceedings.
Derby City Council. 100024913

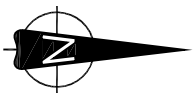

DERBY CITY COUNCIL

REGENERATION AND COMMUNITY

Director
Jonathan Guest BA Dip TP MRTPI
Roman House
Friar Gate
Derby DE1 1XB
Tel (01332) 293111 Fax (01332) 255989

PROJECT TITLE

Pedestrian Crossing
Request
Crayford Road /
Holbrook Road

DRAWING TITLE

Location
Plan

P & TS Project Reference Number

Drawing Number

Appendix 1