


Based upon Ordnance Survey mapping with the permission of the Controller of Her Majesty's Stationery Office. Crown Copyright. Unauthorised reproduction infringes Crown Copyright and may lead to civil proceedings. Derby City Council. Licence No 100024913

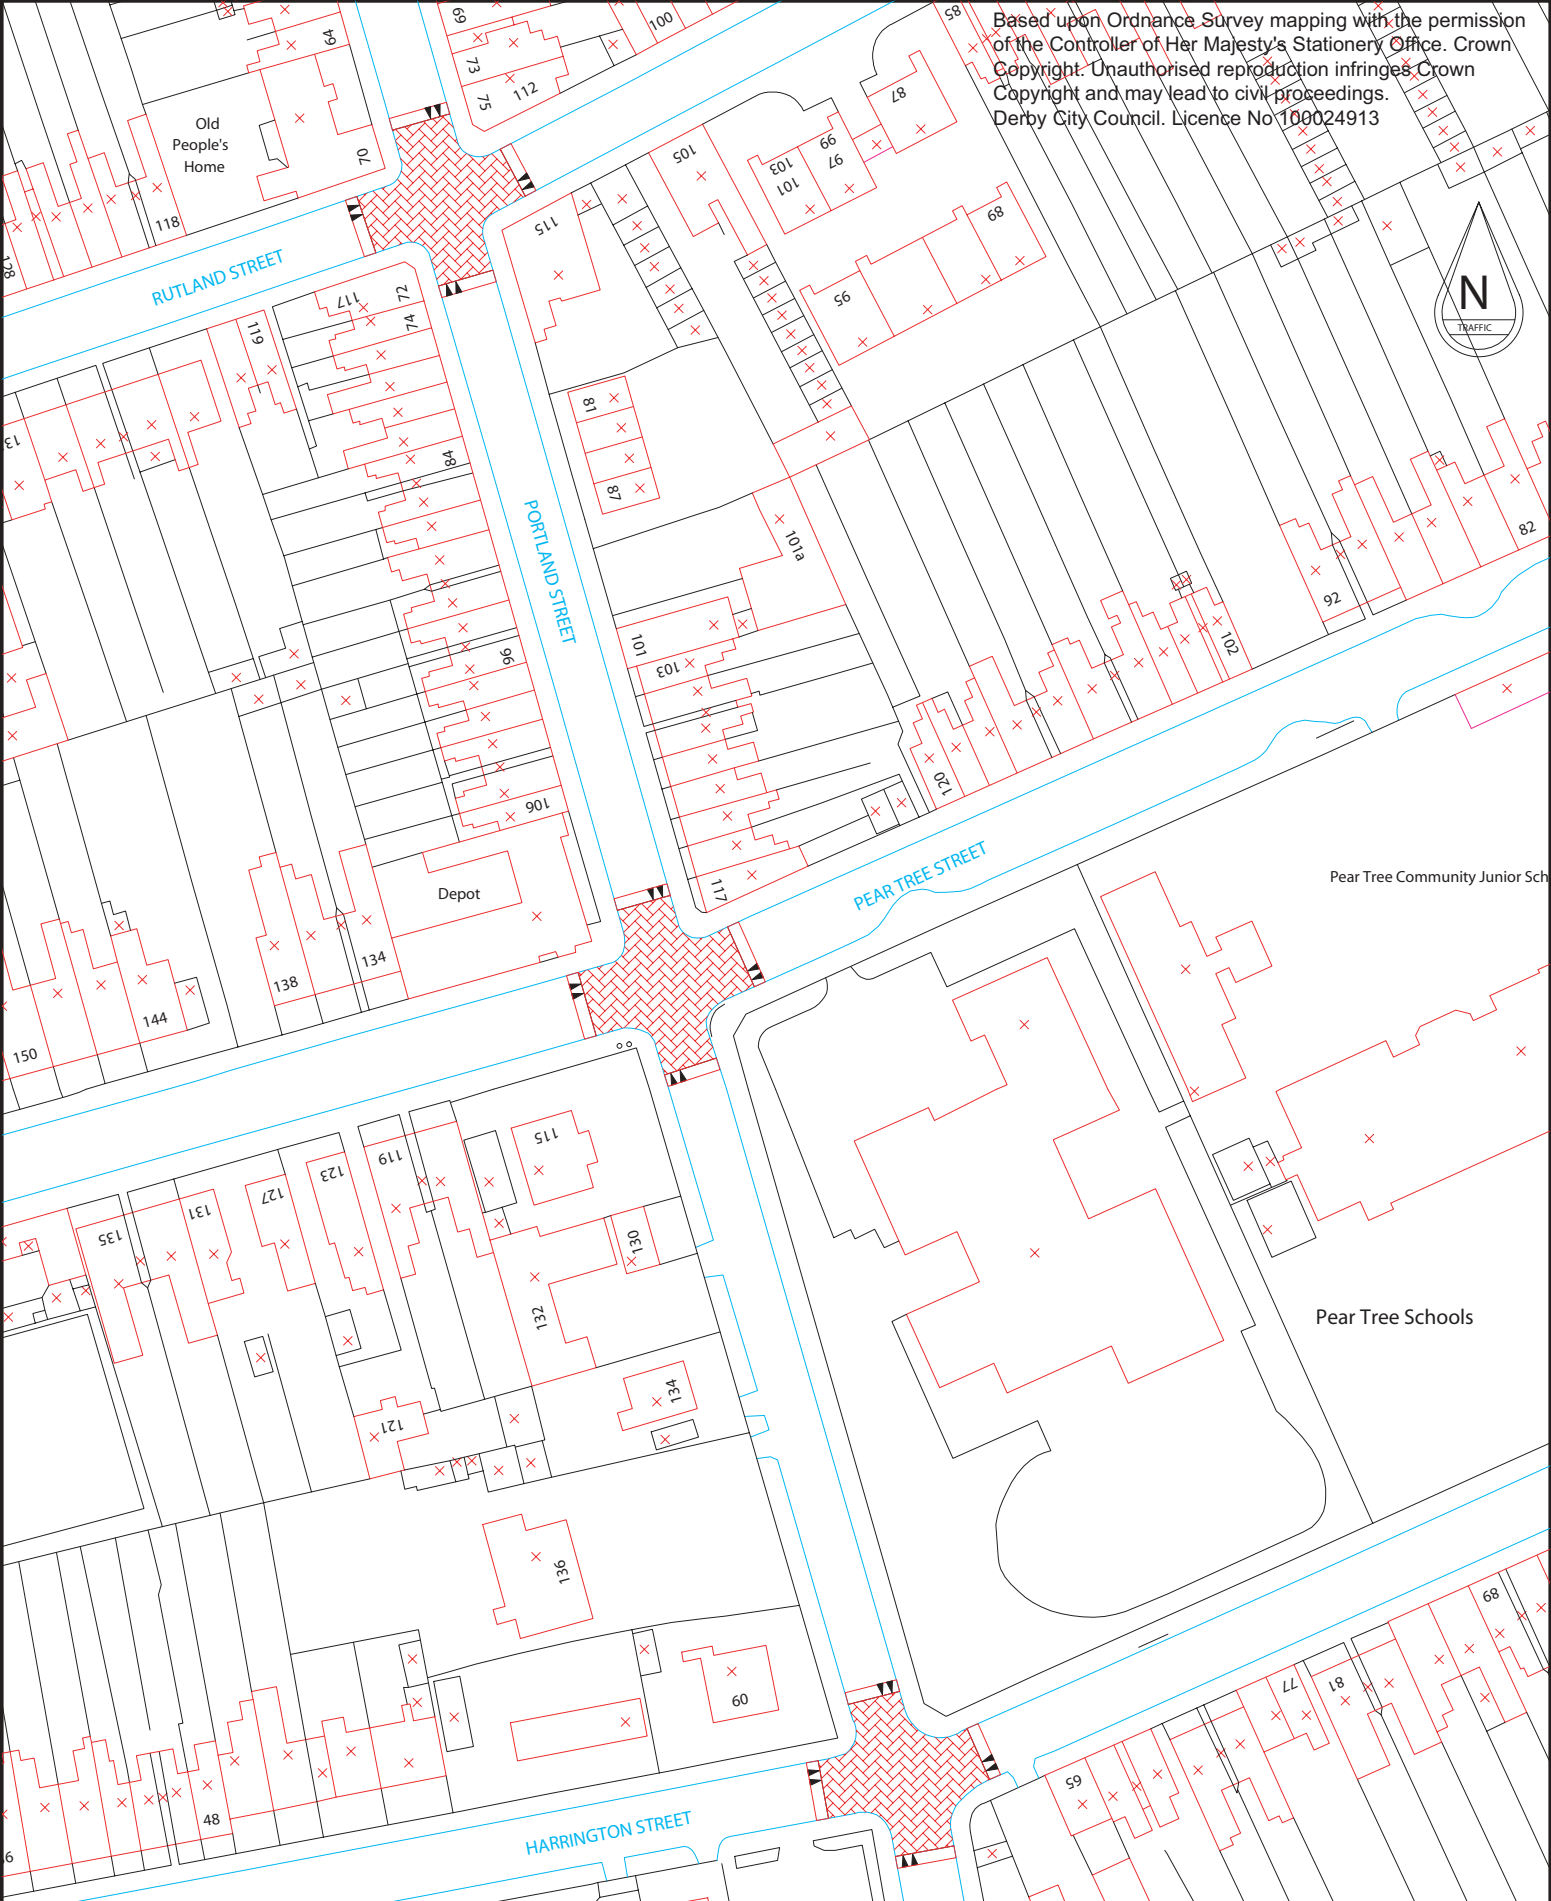

DERBY CITY COUNCIL

DEVELOPMENT AND CULTURAL SERVICES
Director
Jonathan Guest BA Dip TP MRTPI
Roman House
Friar Gate
Derby DE1 1XB
Tel (01332) 293111 Fax (01332) 255989

PROJECT TITLE	Portland Street			
	DRAWN S.H. Date 07 05	CHECKED A.M. Date 07 05	APPROVED A.M. Date 07 05	SCALE 1:1000
ORIGINAL DRAWING SIZE 297 x 210 (A4)				
DRAWING TITLE	Possible Traffic Management Measures			
	P & TS Project Reference No. Drawing Number TMD/104/03/05			