


DER/02/13/00178- Kings Chambers, 34 Queen Street, Derby.

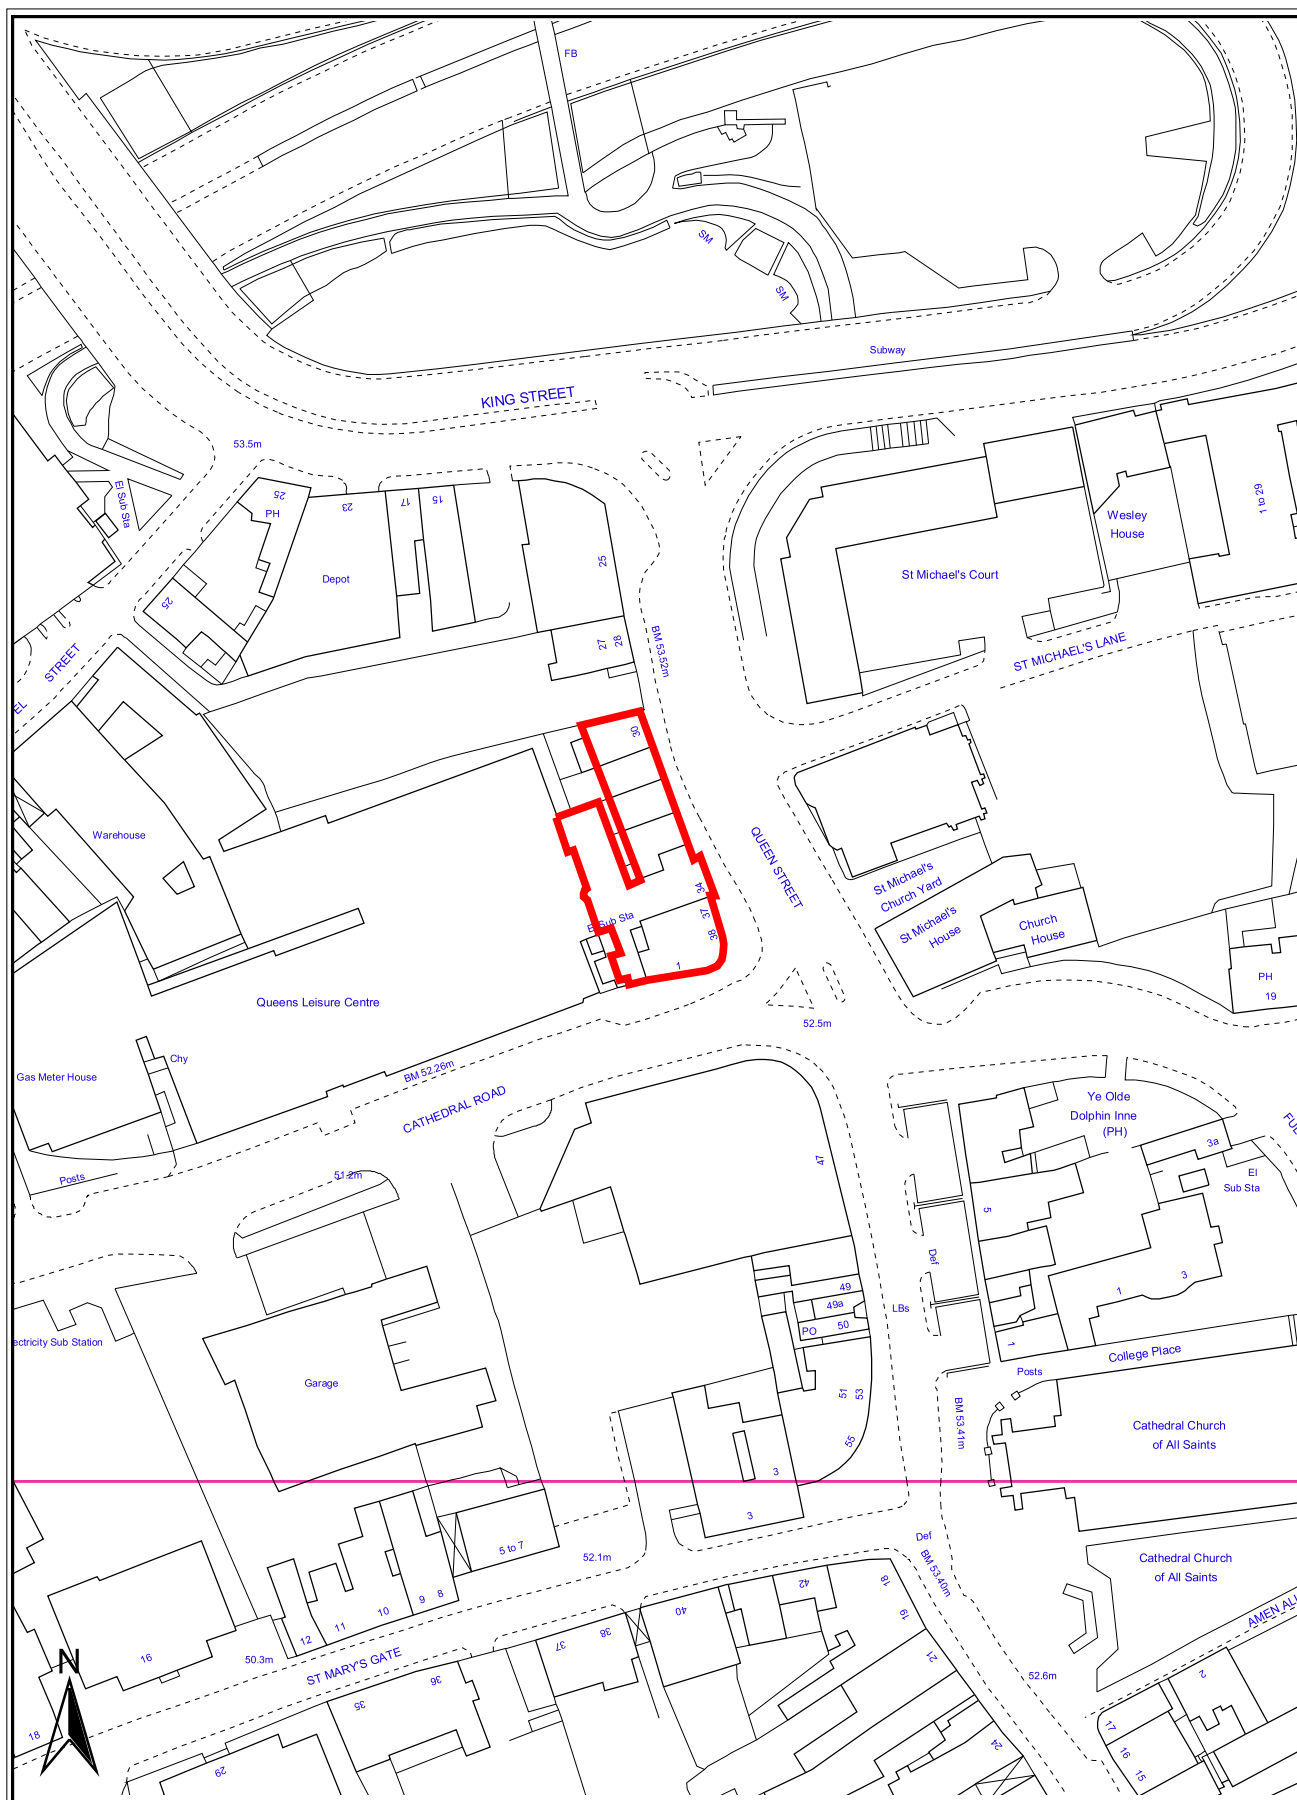

**1:1250**