


APPENDIX 2

KEY

- A** Site A 7.11 acres proposed new general housing and public open space
- B** Site B 1.75 acres proposed new extra care housing
- C** Site C 1.39 acres proposed new childrens play area and public open space
- D** Site D 1.34 acres proposed community and school use

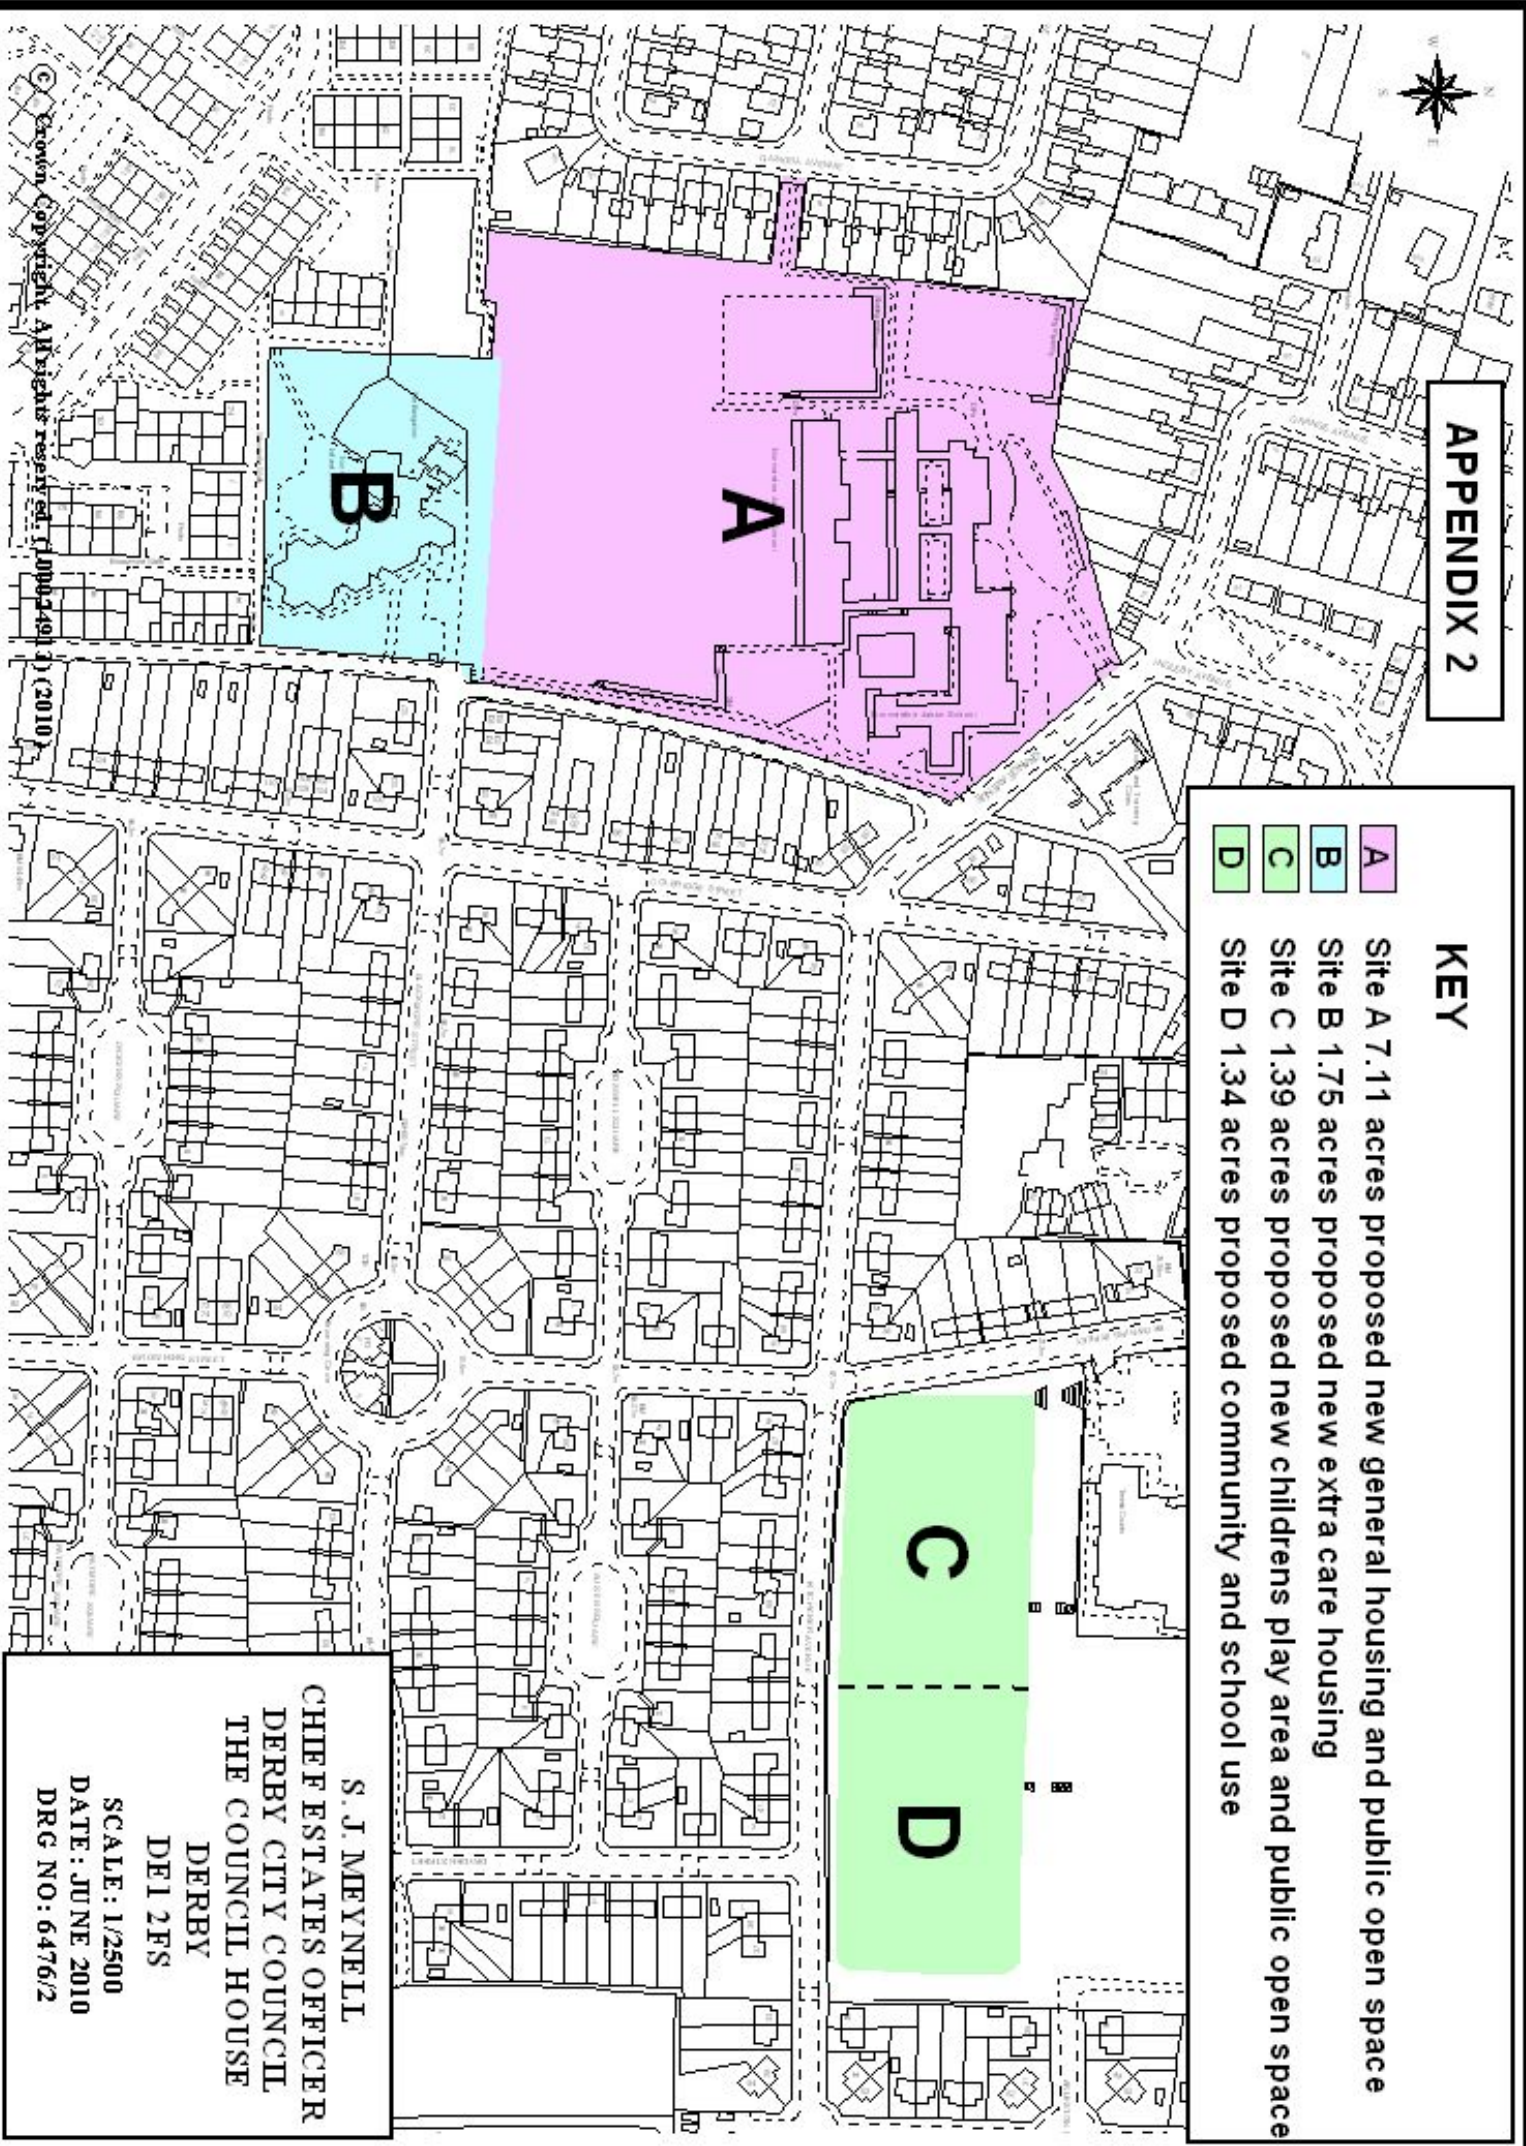

© Crown Copyright All Rights Reserved 100034913 (2010)

S. J. MEYNELL
CHIEF ESTATES OFFICER
DERBY CITY COUNCIL
THE COUNCIL HOUSE
DERBY
DE1 2FS
SCALE: 1/2500
DATE: JUNE 2010
DRG NO: 6476/2