


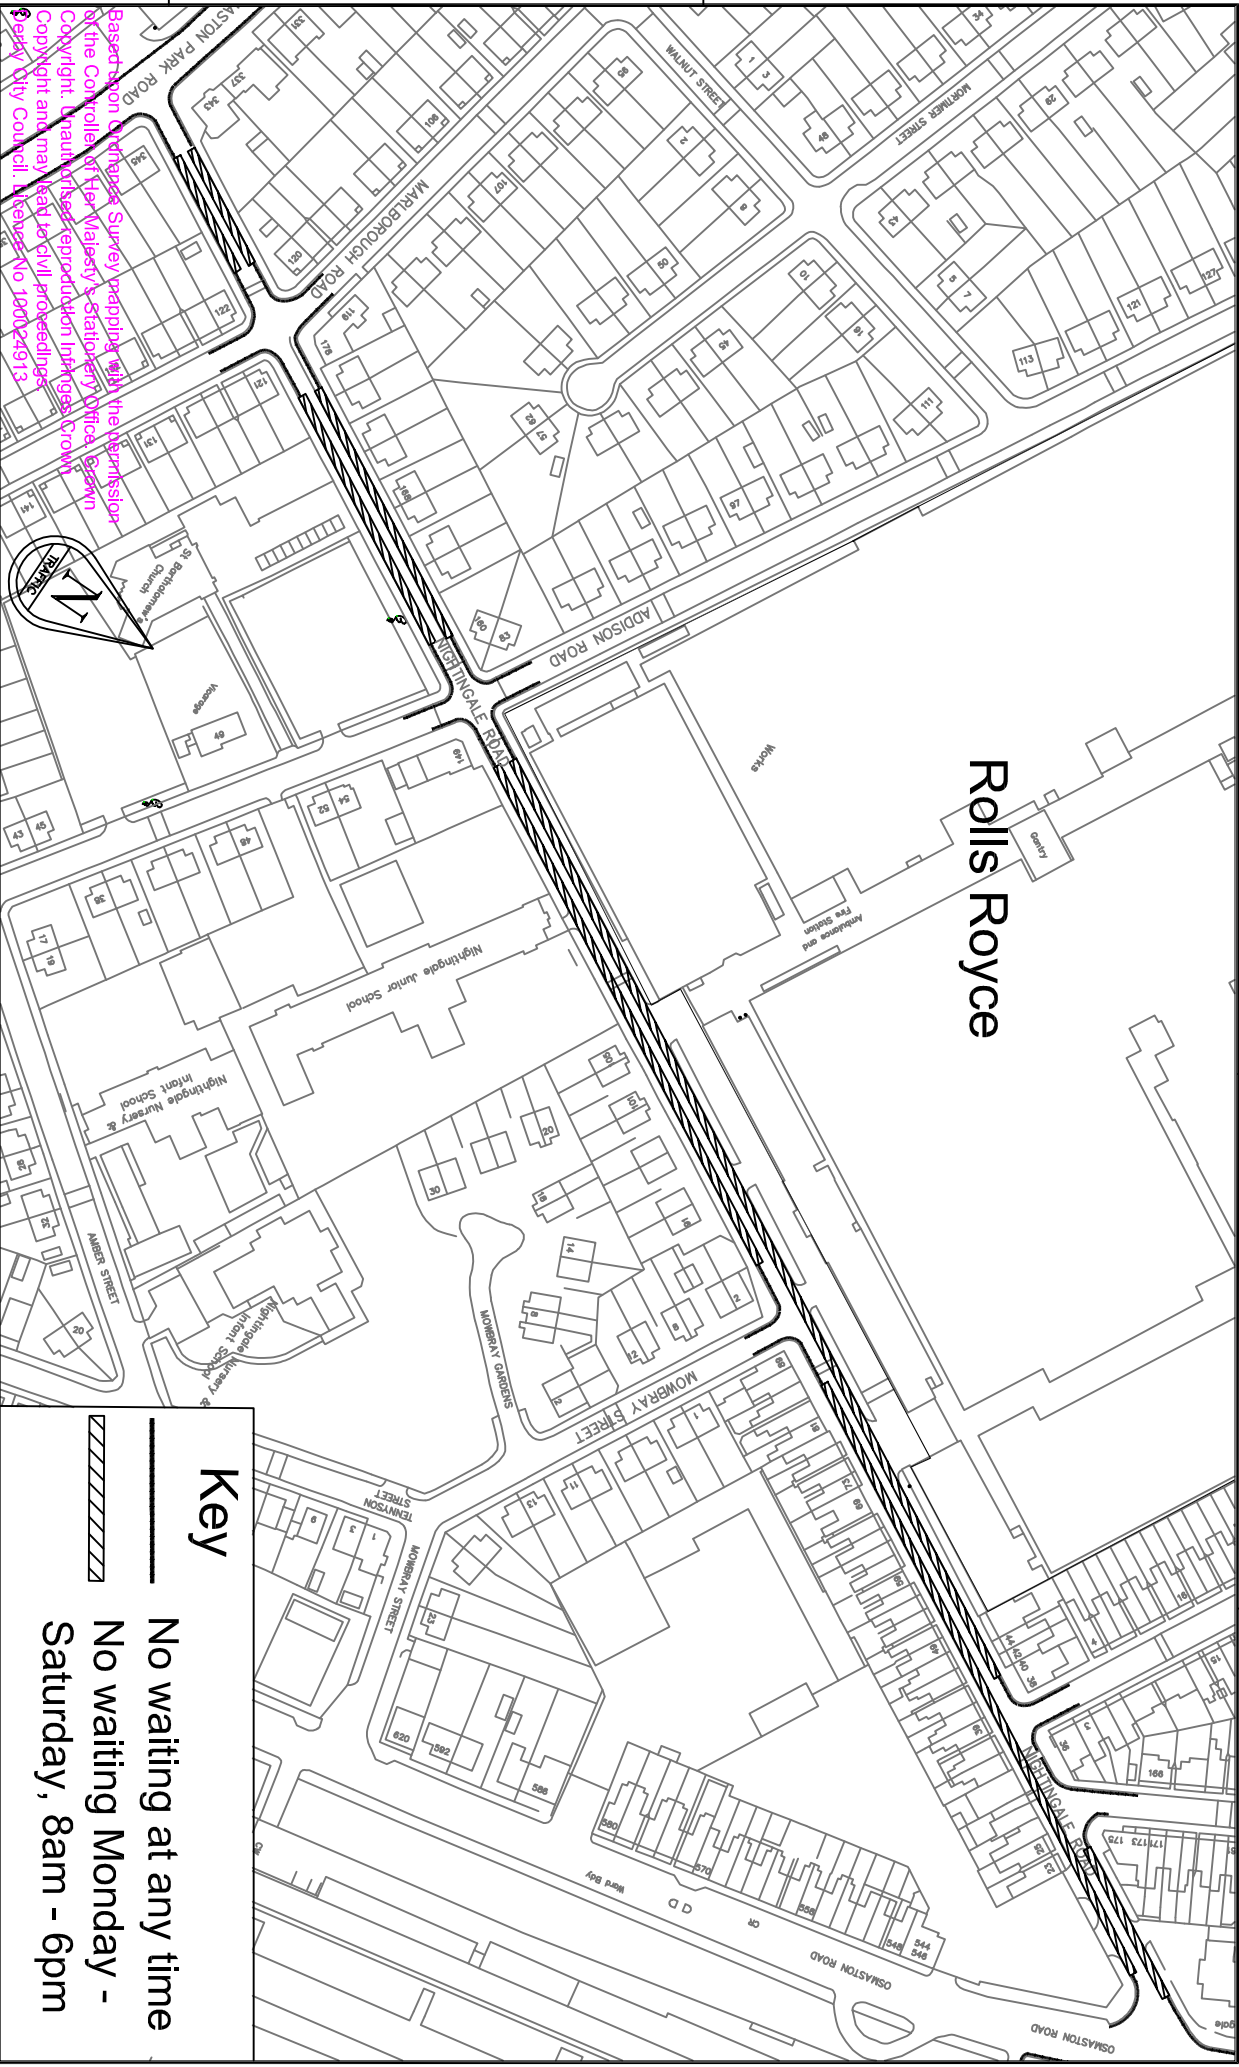

Based upon Ordnance Survey mapping with the permission of the Controller of Her Majesty's Stationery Office. Crown Copyright. Unauthorised reproduction infringes Crown Copyright and may lead to civil proceedings. Derby City Council. Licence No 100024913.



Rolls Royce

Key

- No waiting at any time
- No waiting Monday - Saturday, 8am - 6pm

 DERBY CITY COUNCIL	REGENERATION & COMMUNITY Director Jonathan Guest BA Dip TP MRPI Roman House Friar Gate Derby DE1 1XB	PROJECT TITLE Area Panel 2 Appendix 1	DRAWING TITLE Nightingale Road Existing Waiting Restrictions 1:2000	Drawn By		Rizwana Shaheen	Date	Dec 06	
				Chkd By		Steve Alcock	Date	Dec 06	
				Drawing Number					
				TMD/314/06					