

Appendix 2

City Centre Conservation Area

Application No. DER/02/12/00236 - 26-27 Sadler Gate, Derby, DE1 3NL

& Location:

Proposal: Installation of shop front

Listed Building:

Friar Gate Conservation Area

Application No. DER/03/12/00283 - Friary Hotel, Friar Gate, Derby (The Friary PH)

& Location:

Proposal: Retention of installation of three floodlights to porch roof and two signs inside the foyer windows

Listed Building: G2S

Friar Gate Conservation Area

Application No. DER/03/12/00325 - Friary Hotel, Friar Gate, Derby, DE1 1FG (The

& Location: Friary PH)

Proposal: Retention of display of two internally illuminated signs inside the foyer windows

Listed Building: G2S

Green Lane Conservation Area

Application No. DER/03/12/00242 - St. Peters Church, St. Peters Churchyard, Derby,

& Location: DE1 1NN

Proposal: Display of internally illuminated fascia sign

Listed Building: G2S

Others - not in Conservation Areas Conservation Area

Application No. DER/02/12/00203 - Nunsfield House, 33 Boulton Lane, Derby, DE24

& Location: 0FD

Proposal: Erection of smoking shelter

Listed Building: GD2

Others - not in Conservation Areas Conservation Area

Application No. DER/03/12/00290 - Wayside Cottage, 15 Normanton Lane, Littleover,

& Location: Derby, DE23 6GP

Proposal: Demolition of lobby and erection of single storey extension to dwelling house (sunroom, w.c. and lobby)

Listed Building: GD2

Railway Conservation Area


Application No. DER/03/12/00269 - 6-7 Midland Road, Derby, DE1 2SN (Mansion)

& Location:


Proposal: Single storey extension to wine bar/restaurant (beer cellar)

Listed Building:


DER/02/12/00236 - 26-27 Sadler Gate, Derby, DE1 3NL.

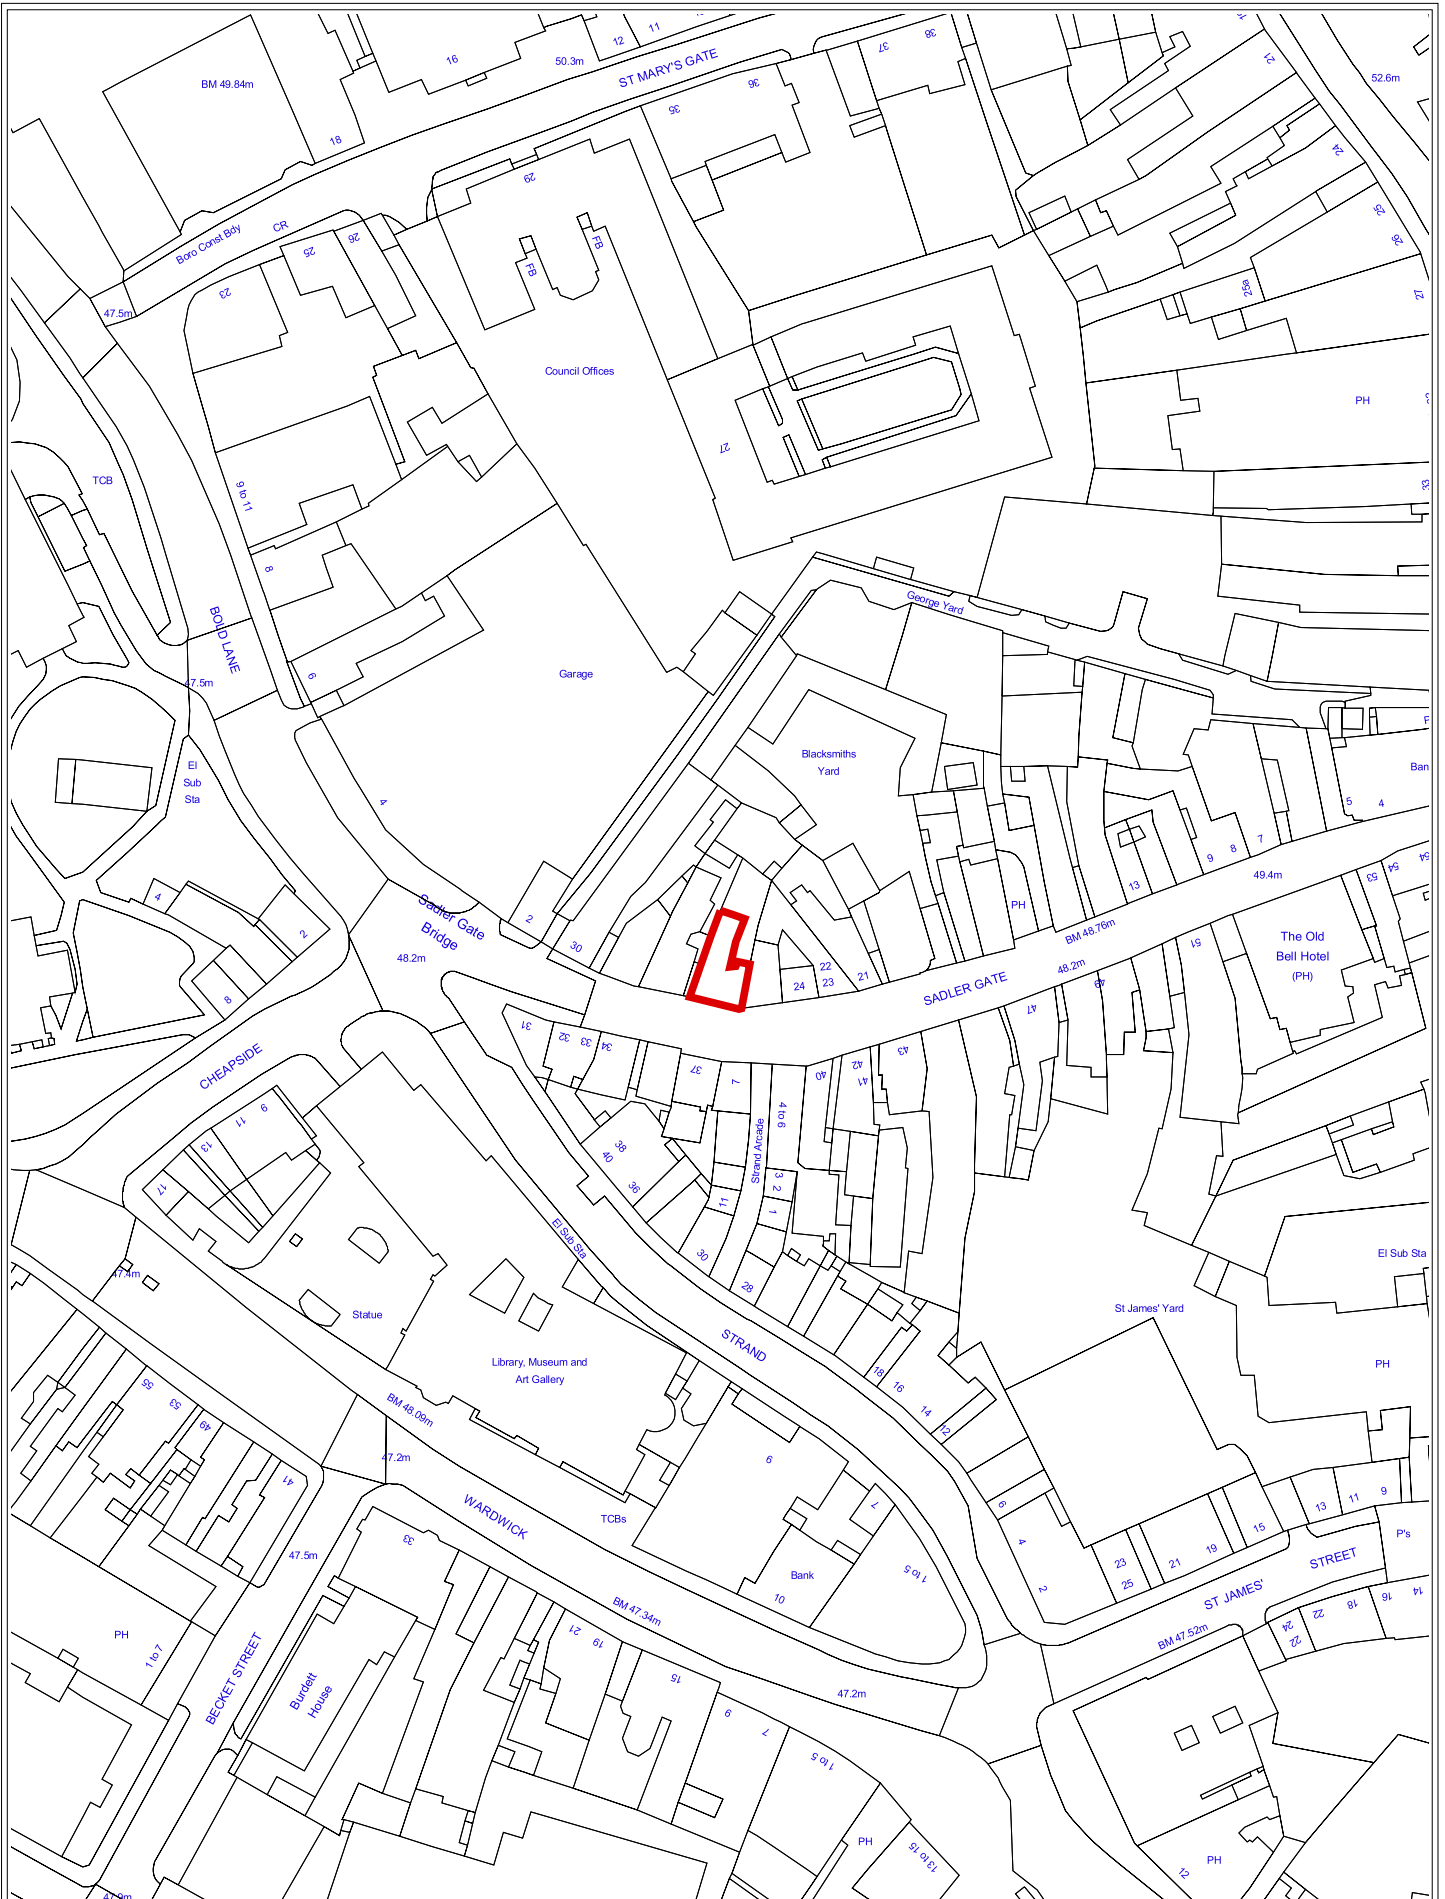


DER/03/12/00283 & 00325 - Friary Hotel, Friar Gate, Derby (The Friary PH).

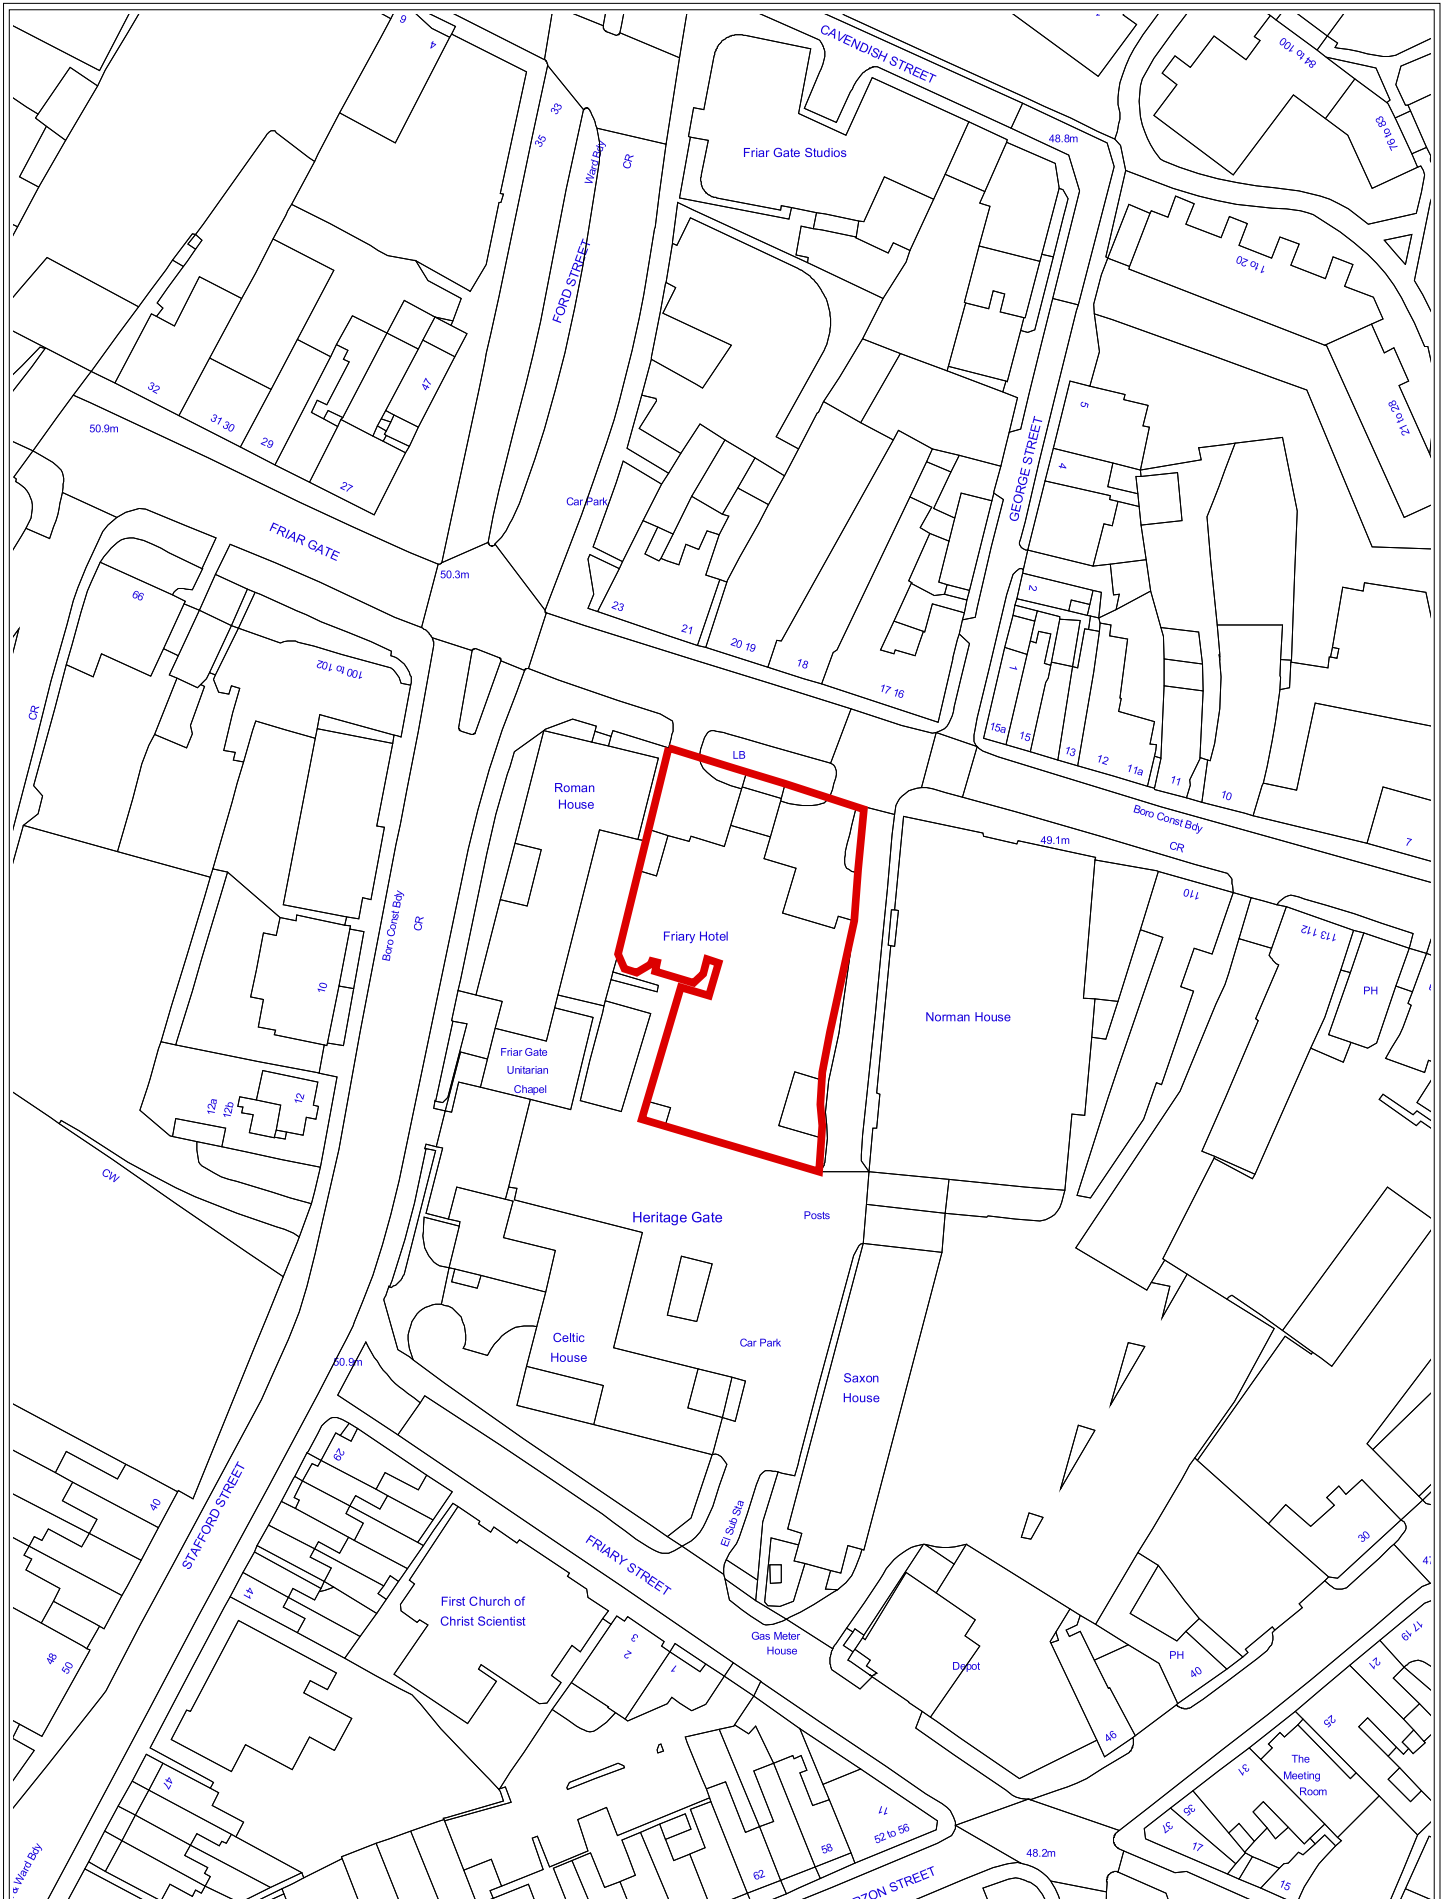


DER/03/12/00242 - St. Peters Church, St. Peters Churchyard, Derby, DE1 1NN.

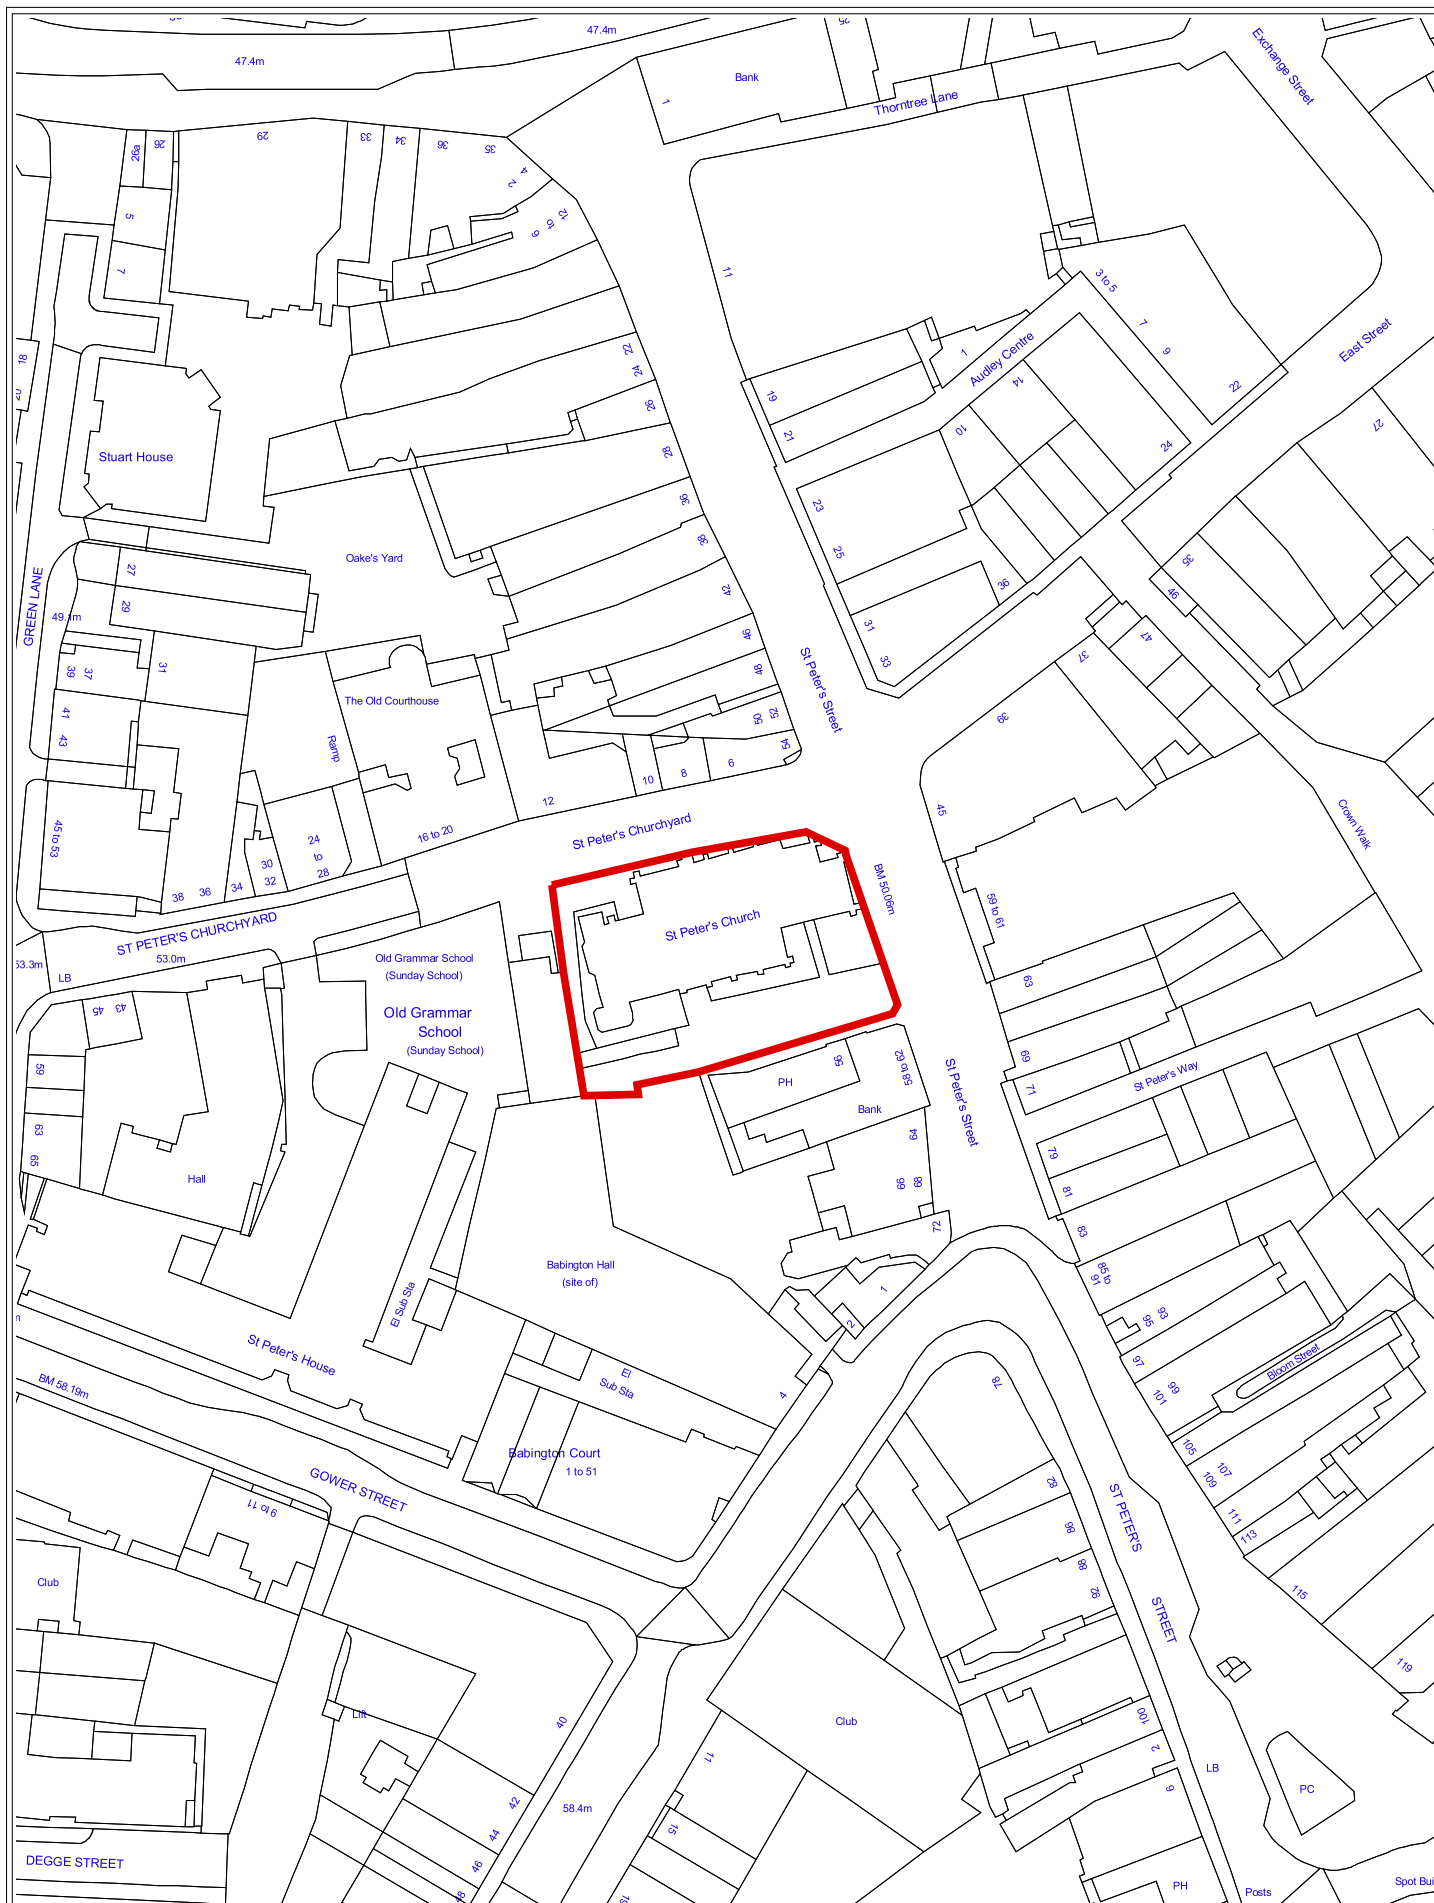

DER/02/12/00203 - Nunsfield House, 33 Boulton Lane, Derby, DE24 0FD.

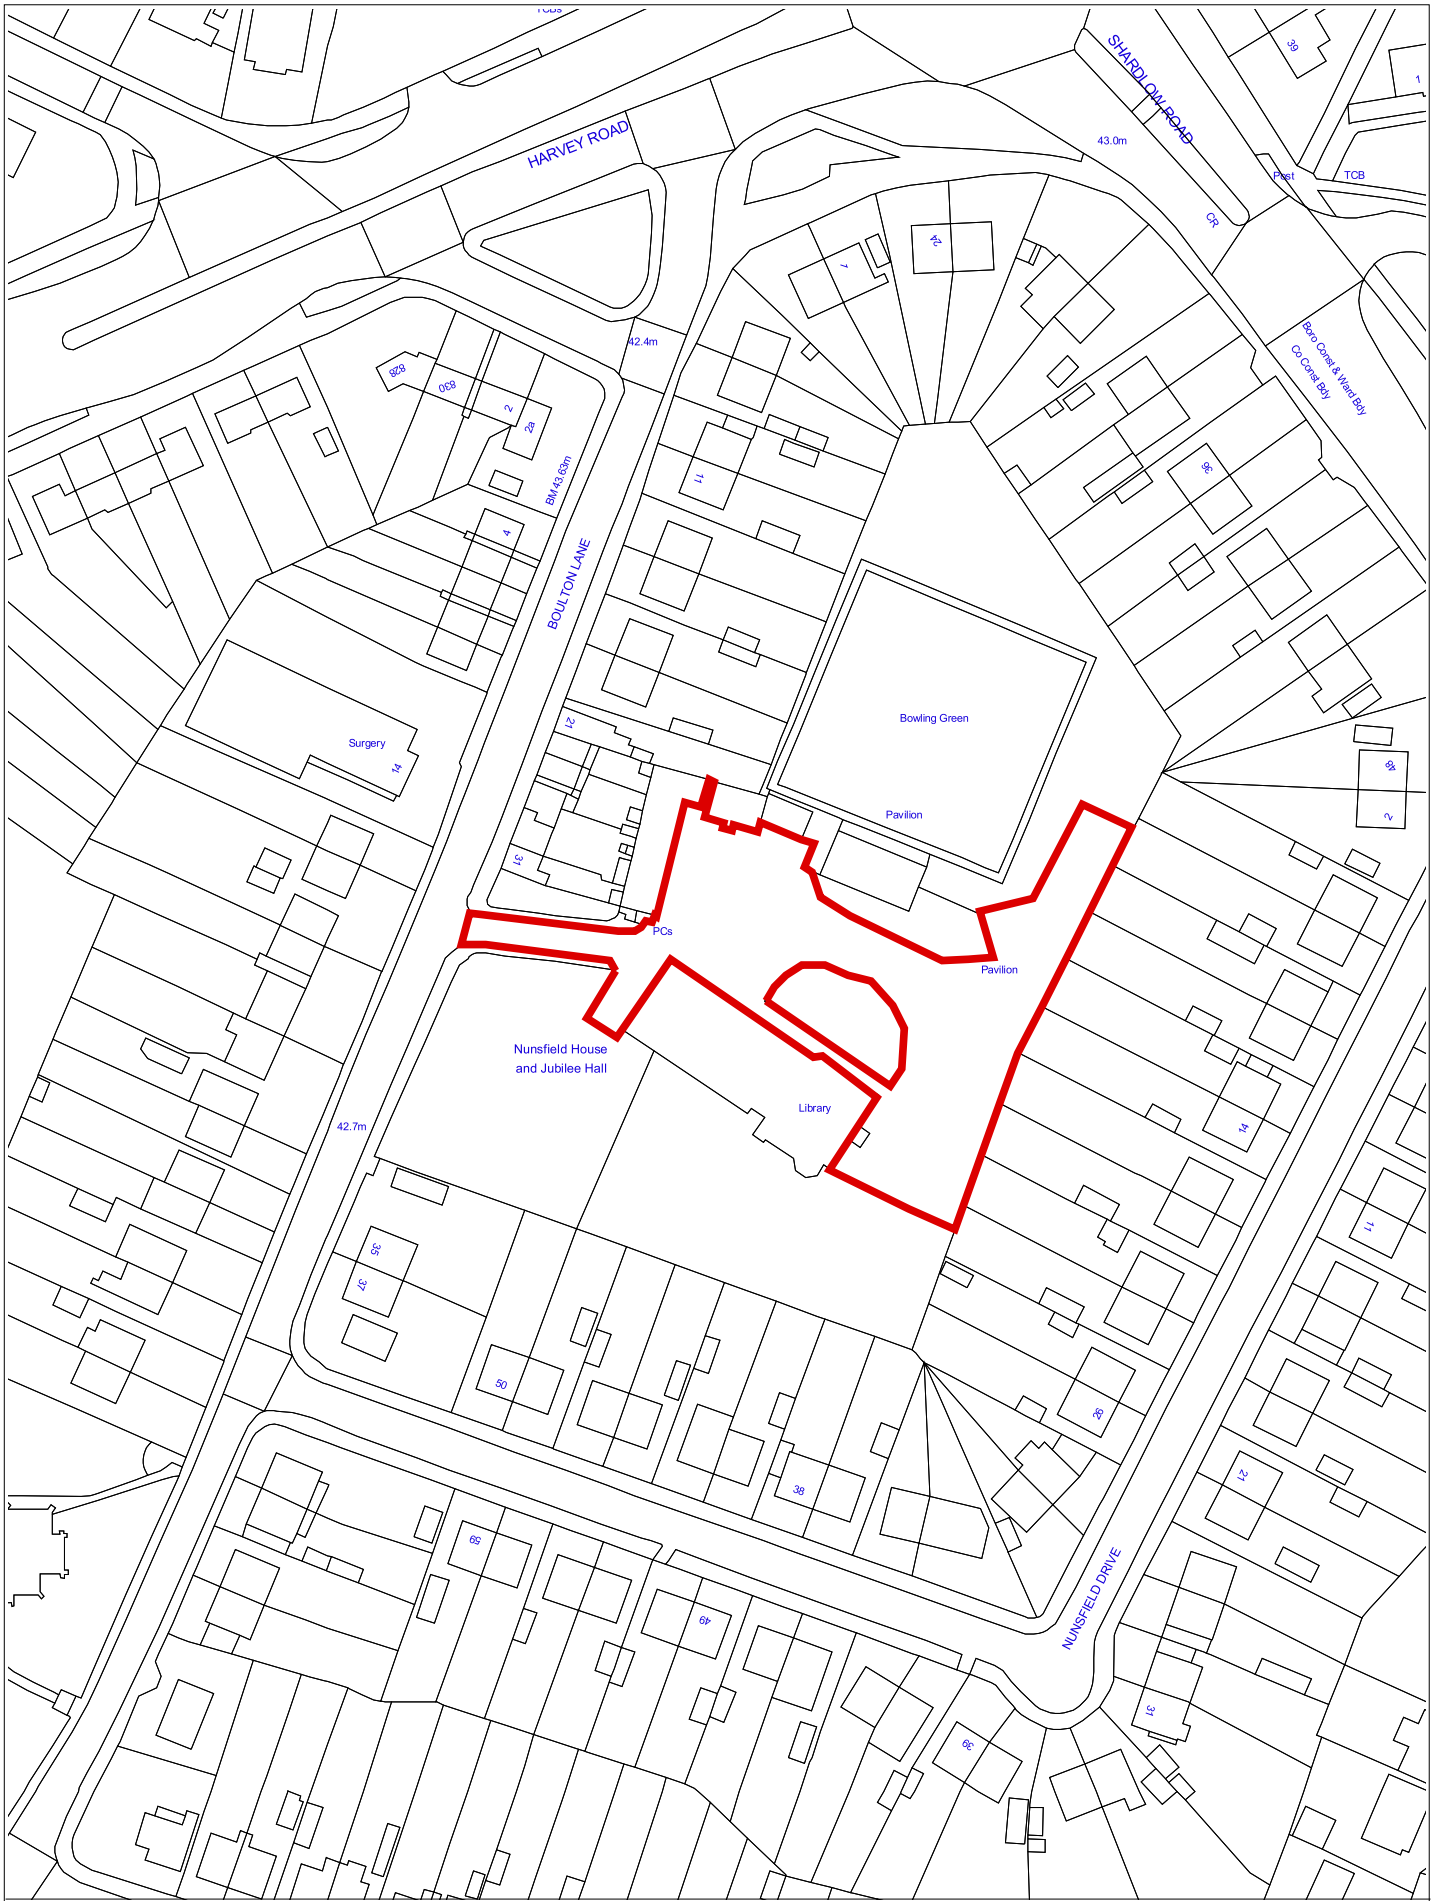

DER/03/12/00290 - Wayside Cottage, 15 Normanton Lane,
Littleover, Derby, DE23 6GP.

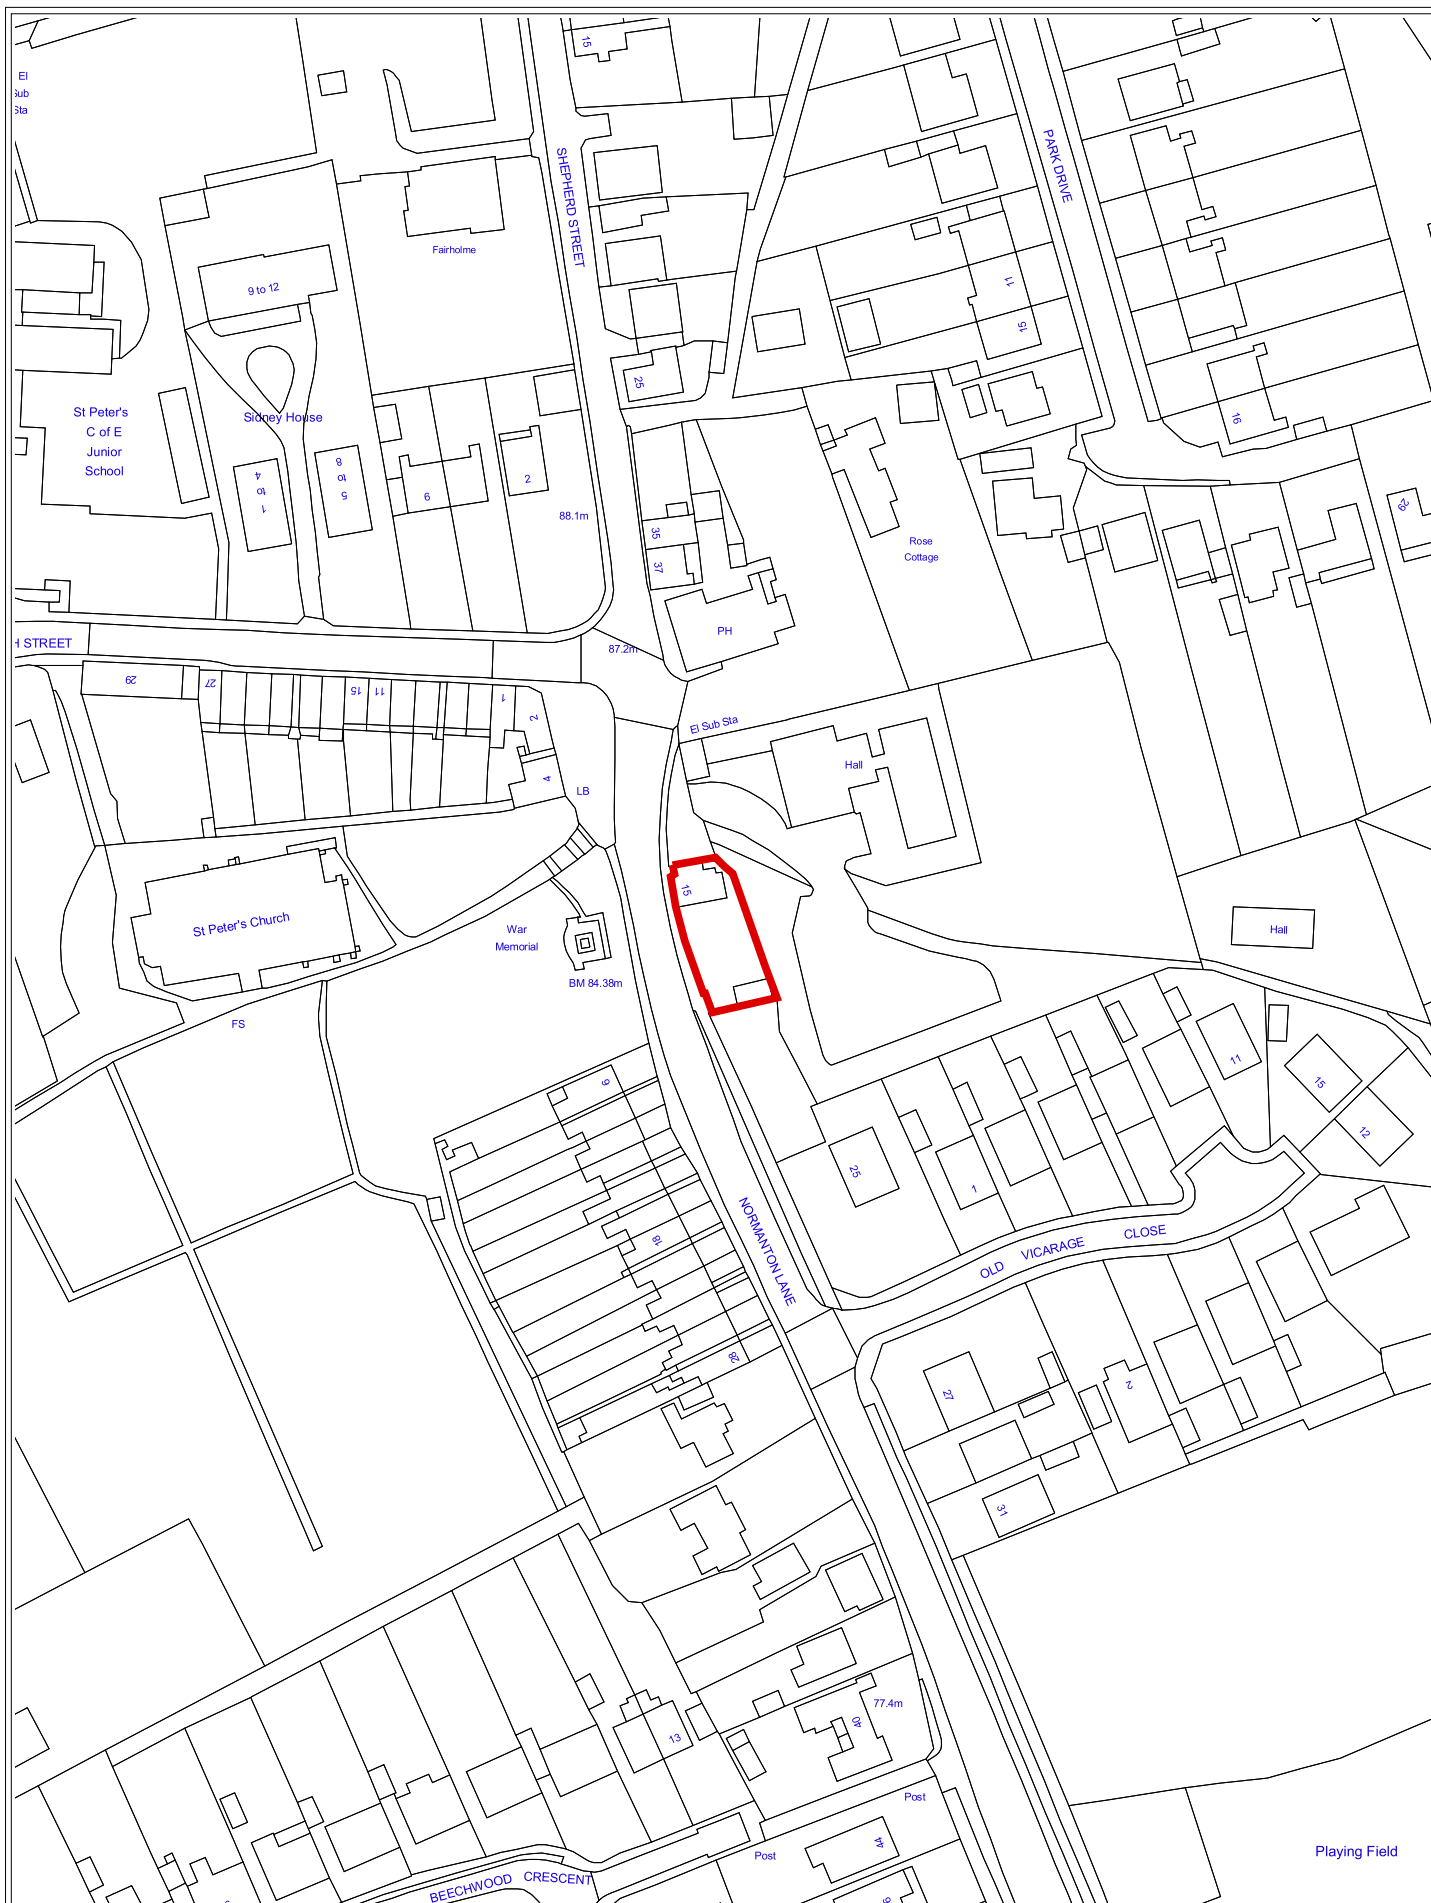

DER/03/12/00269 - 6-7 Midland Road, Derby, DE1 2SN
(Mansion).

