


APPENDIX 2

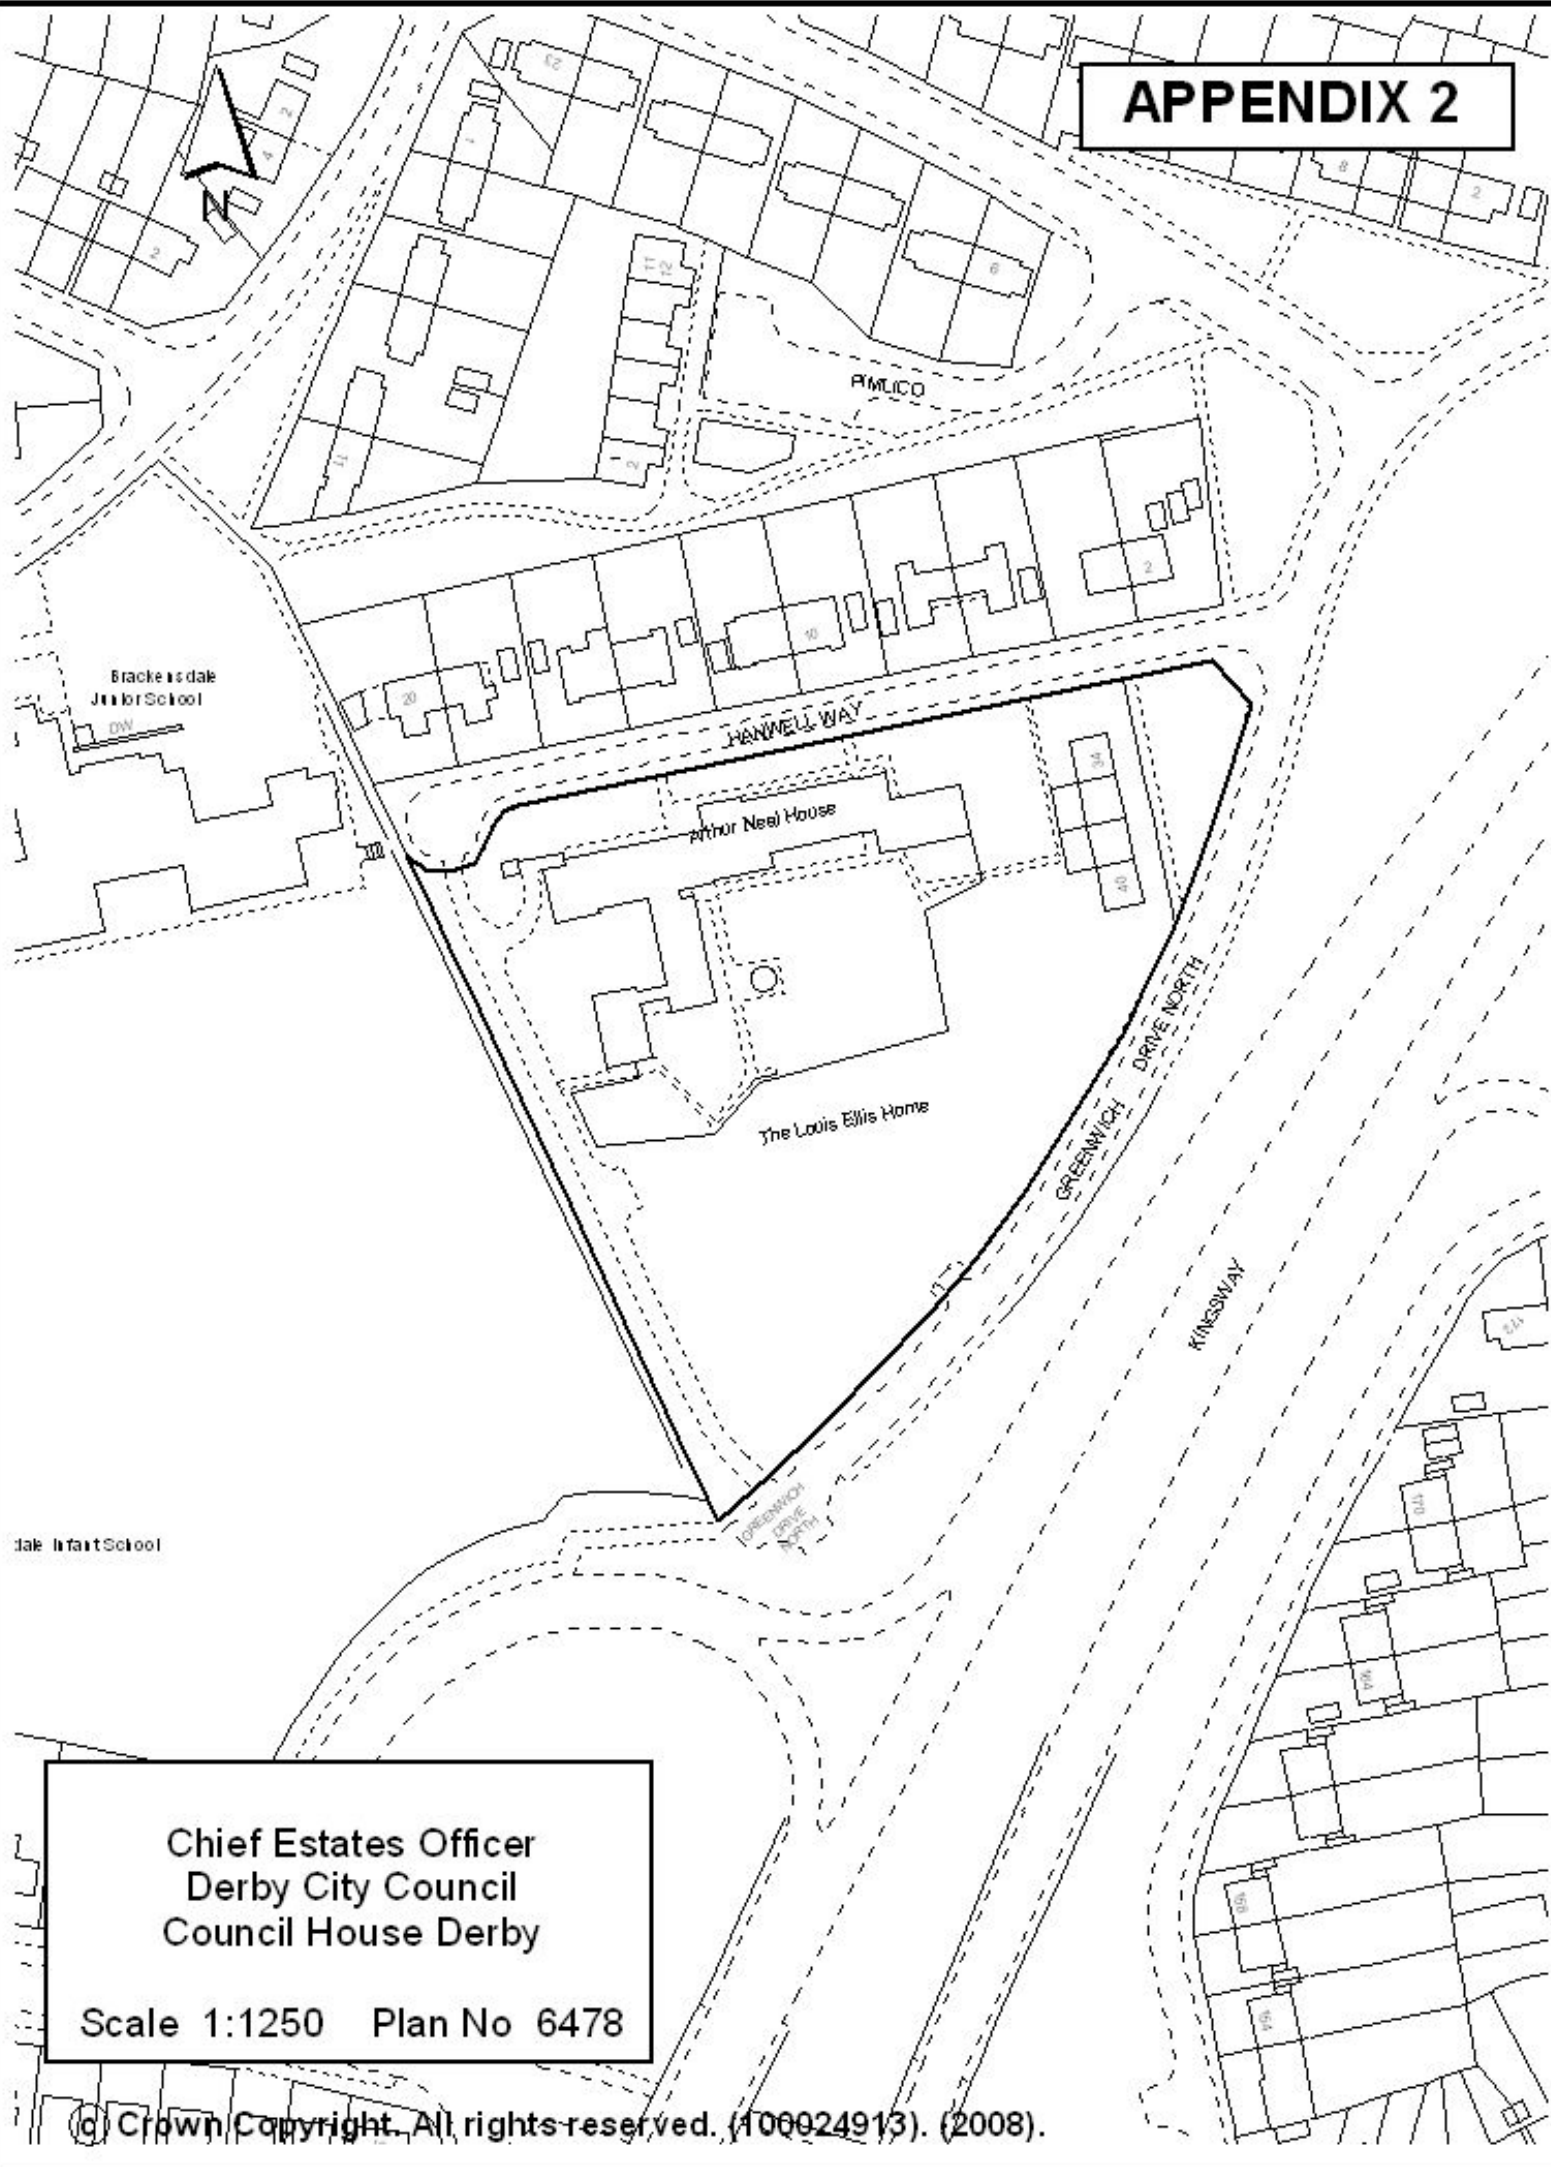

Chief Estates Officer
Derby City Council
Council House Derby

Scale 1:1250 Plan No 6478