


- Fire Call Point
- Extinguishers
- CO2 Extinguishers
- Fire Blanket
- Fire Exit

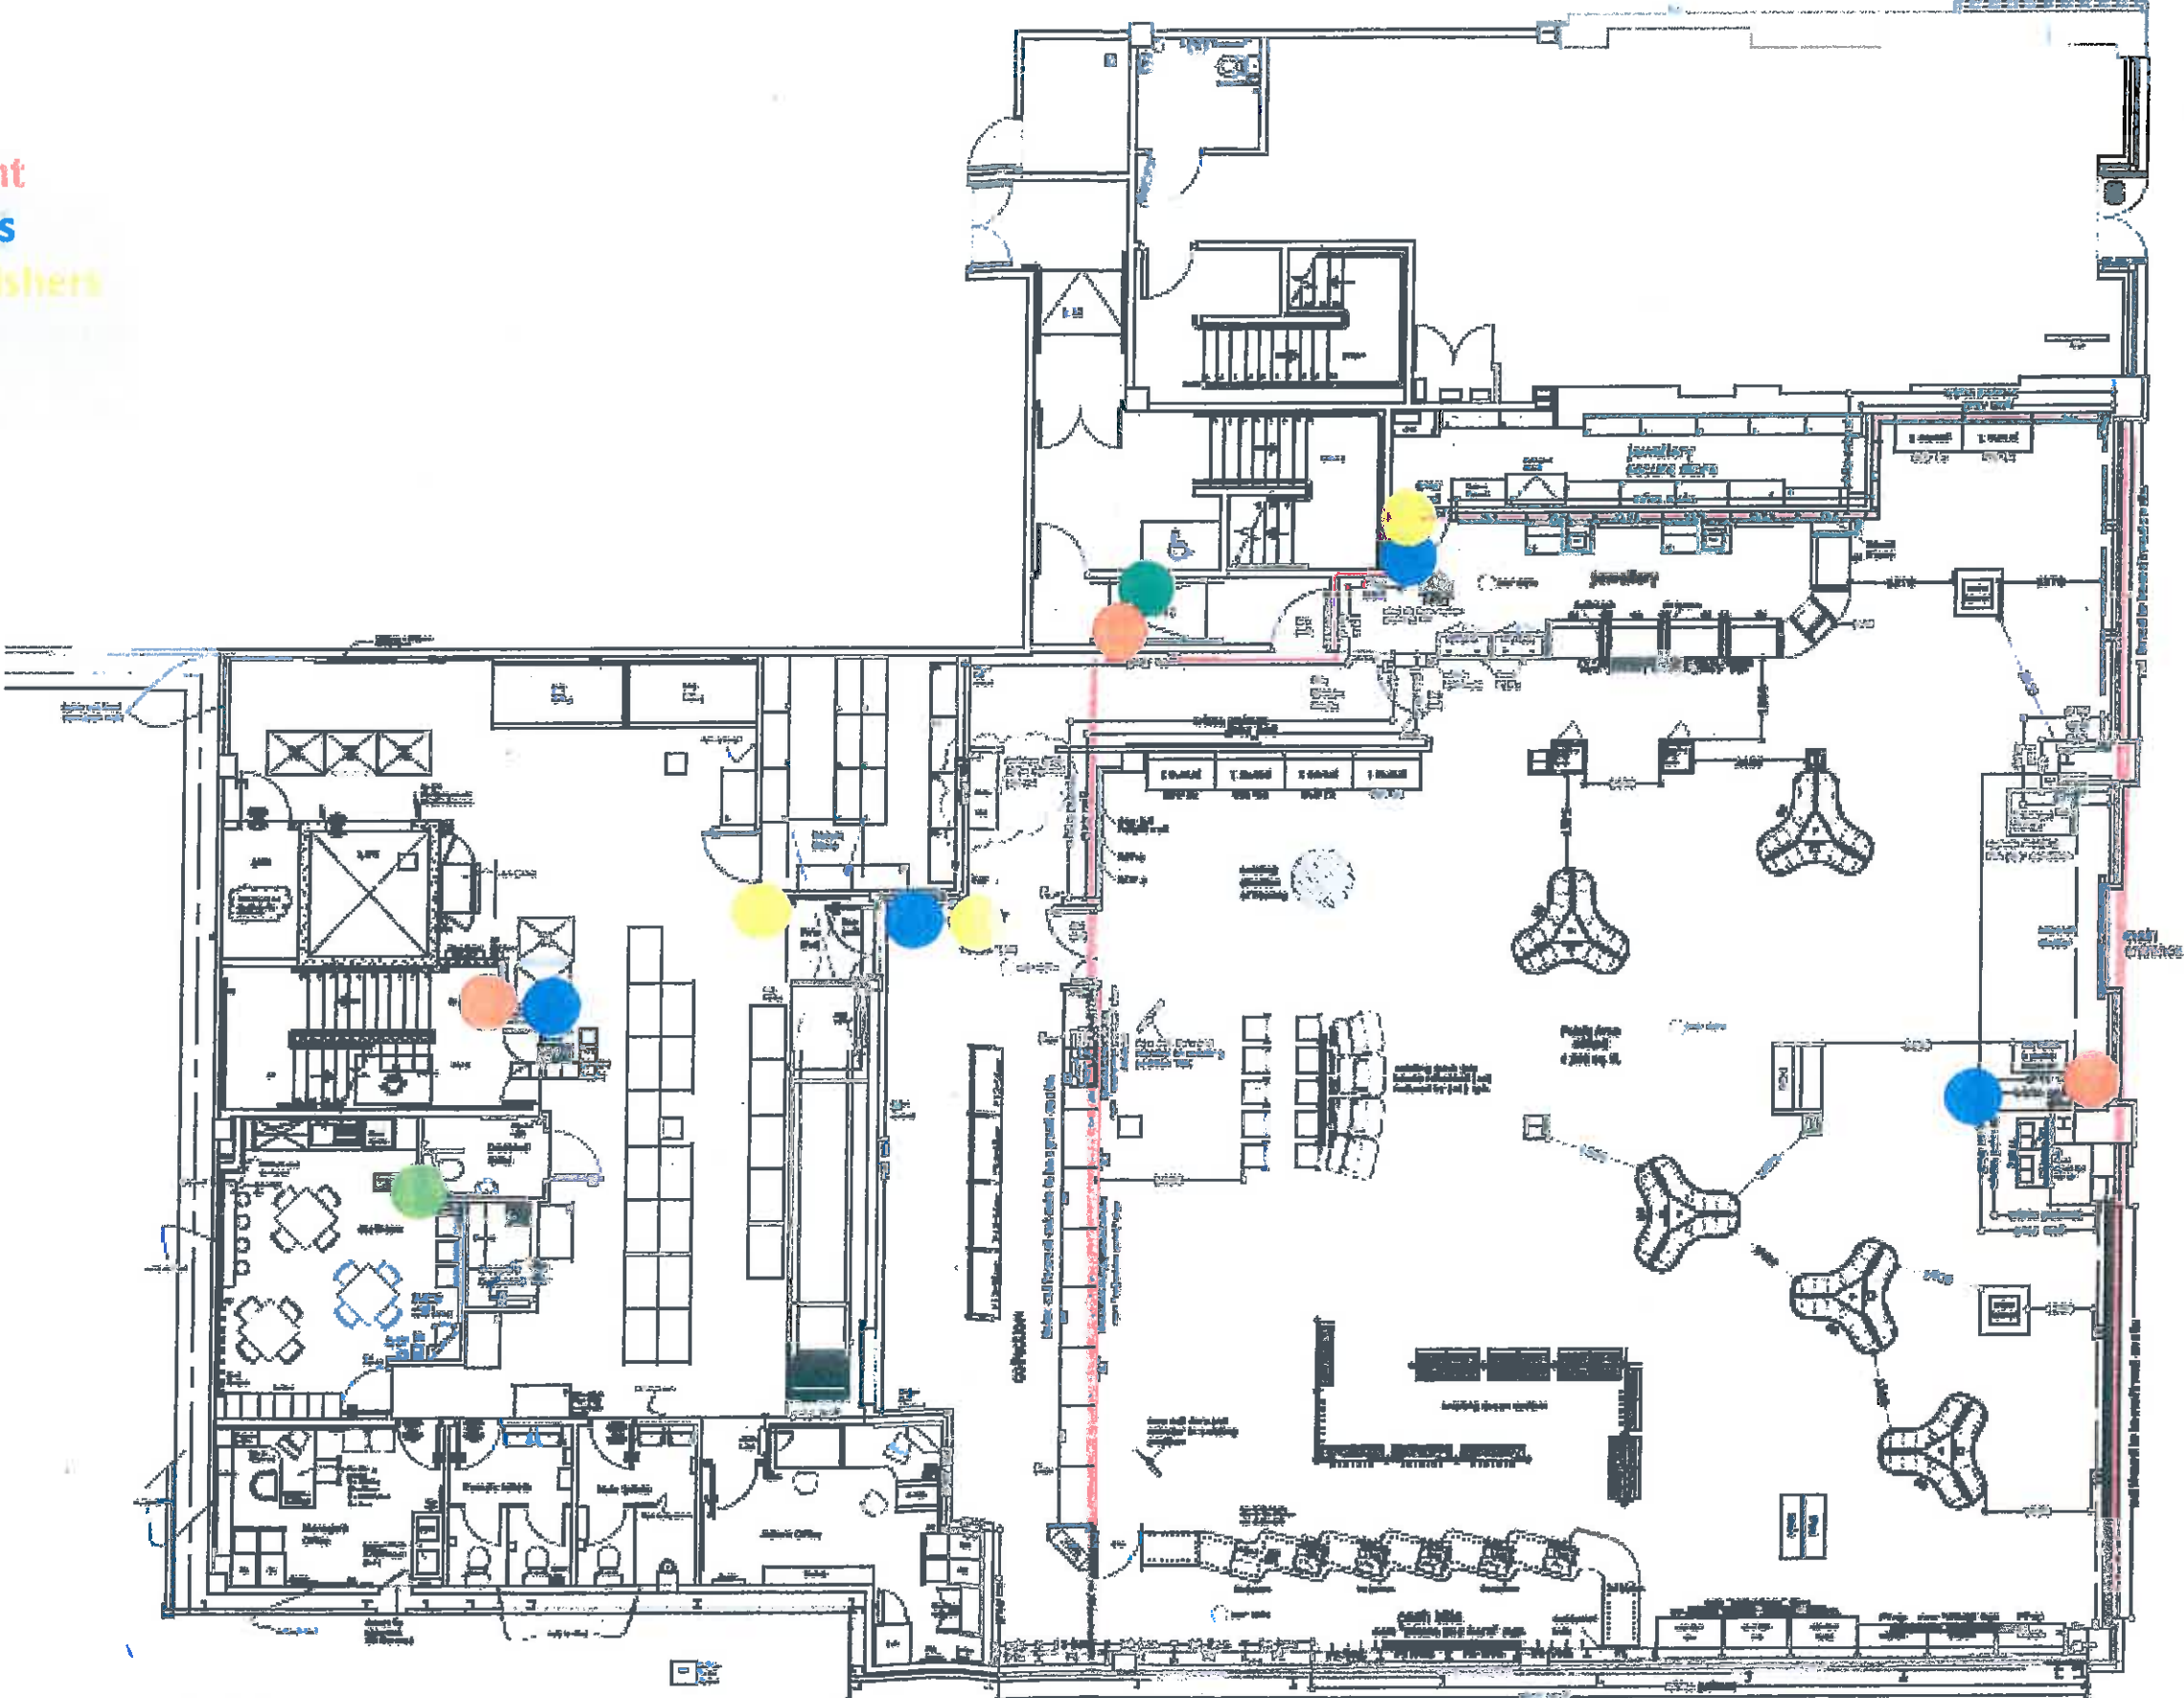

existing: ground floor plan 1:100

# 0881 Derby

- Fire Call Point
- Extinguishers
- CO2 Extinguishers
- Fire Blanket
- Fire Exit

