


Key:
FRA Non-compliance Issues
FRA Review Site Notes

- Legend
 ▲ alarm panel
 ▲ passive infrared detector
 ● sounder




X Wall vent positions.

- Revisions
 A March 97 Redesign
 B July 97 No alteration to the security system, for information only Control/Dinner Room changed, Auditorium Stores changed
 C Sept 2015 - Refurbished and altered squash courts incorporated from adjacent Queens Leisure Centre

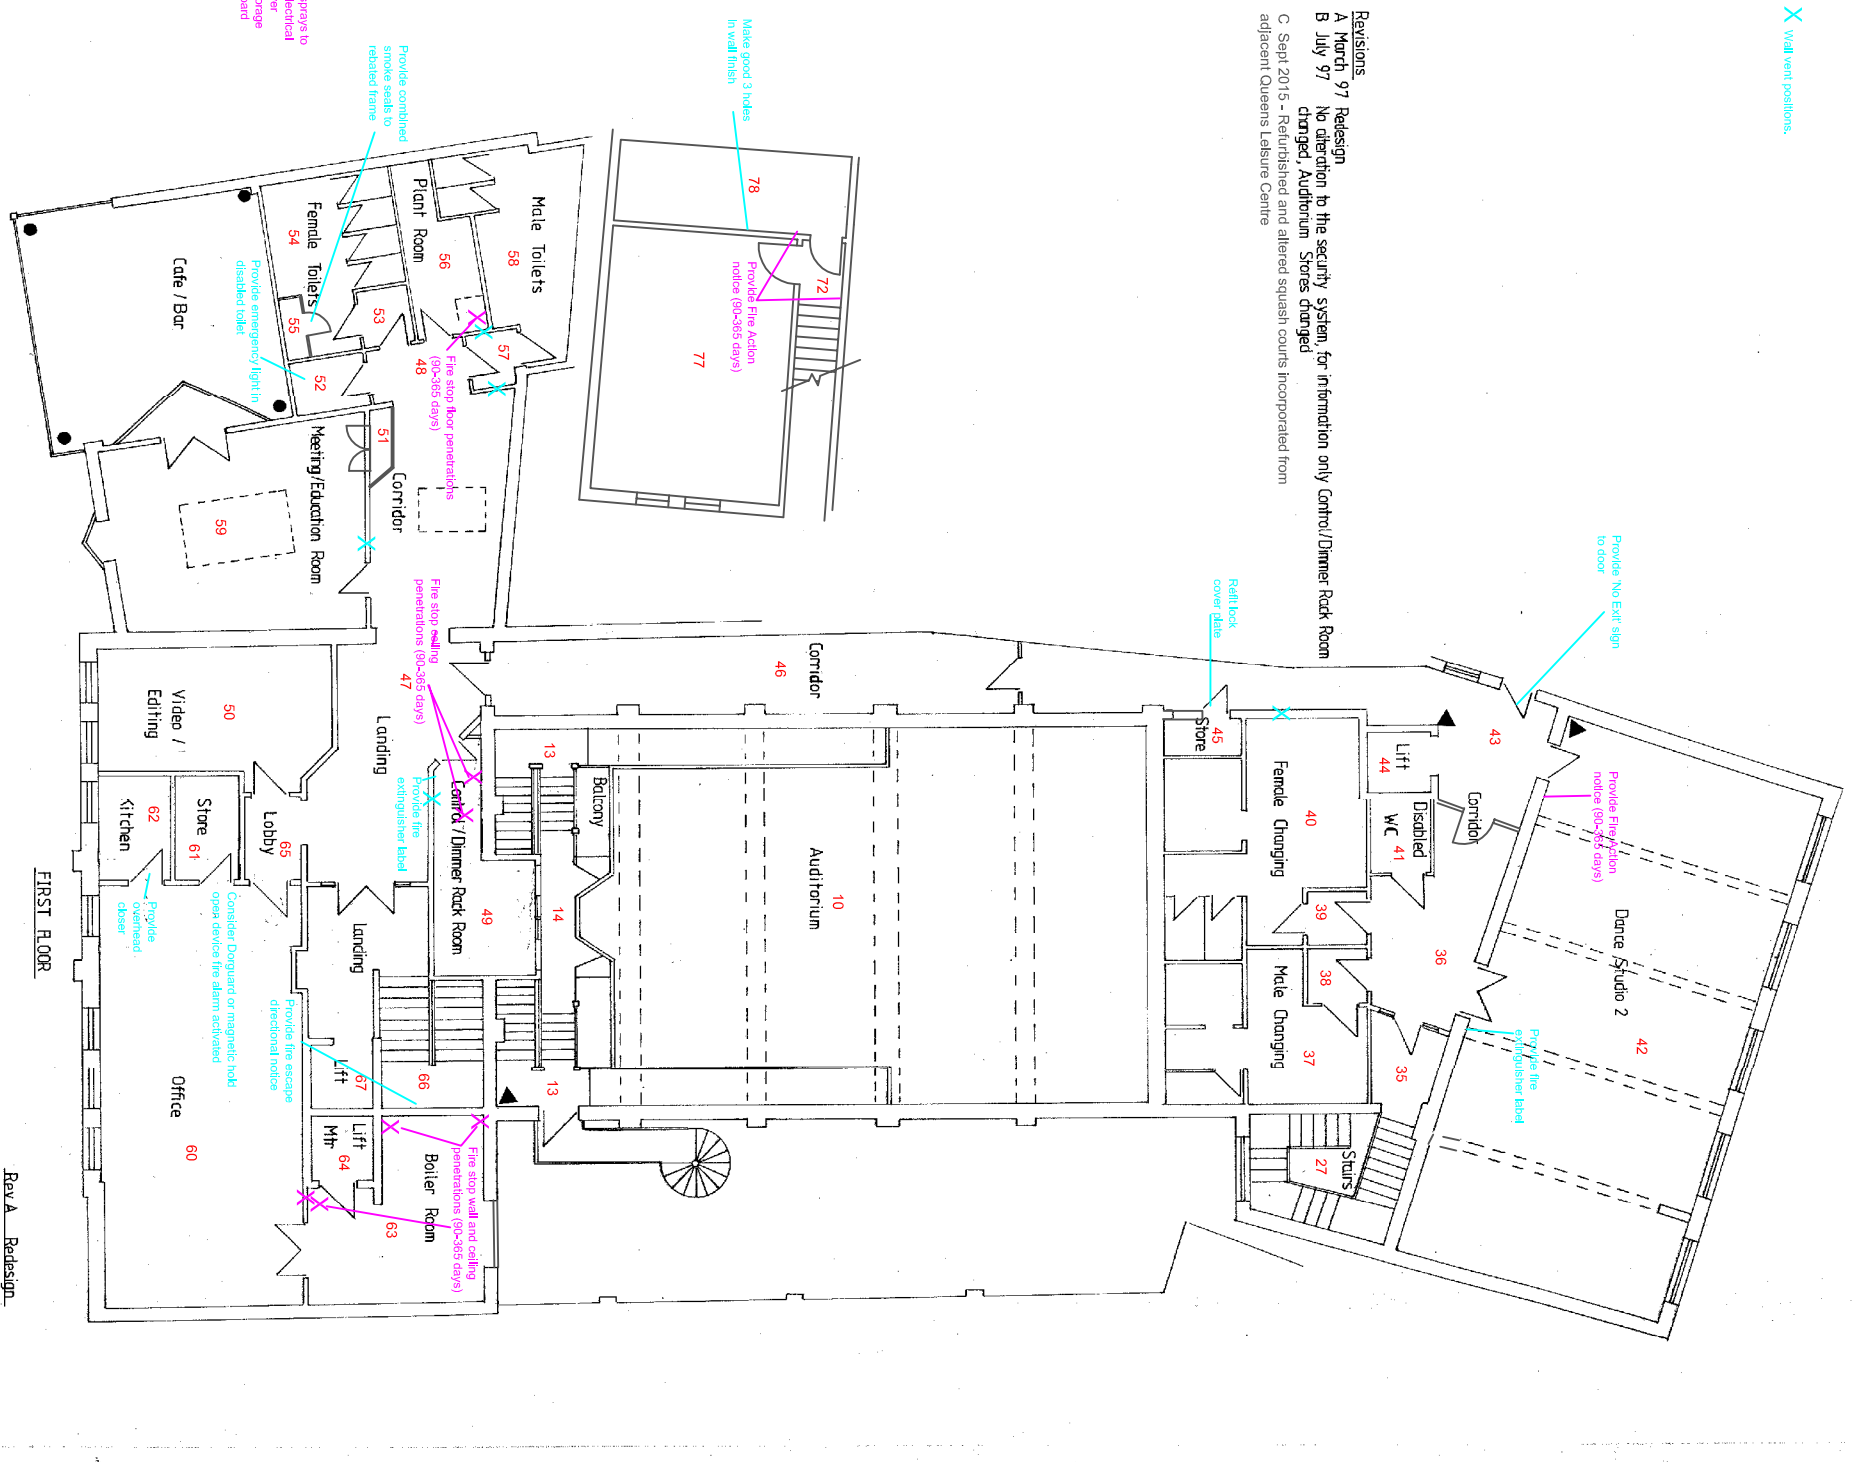

Rev A Redesign
 Rev B See above

 DERBY CITY COUNCIL	PLANNING AND DEVELOPMENT SERVICES Kelvin House Frial Gate DERBY DE1 1AB Tel: (01332) 23111 Fax: (01332) 255889	Scheme DERBY DANCE CENTRE	Date JAN 97
		Drawing SECURITY ALARM SYSTEM	Scale 1-100
		Drawing No. ES 500	Rev B