


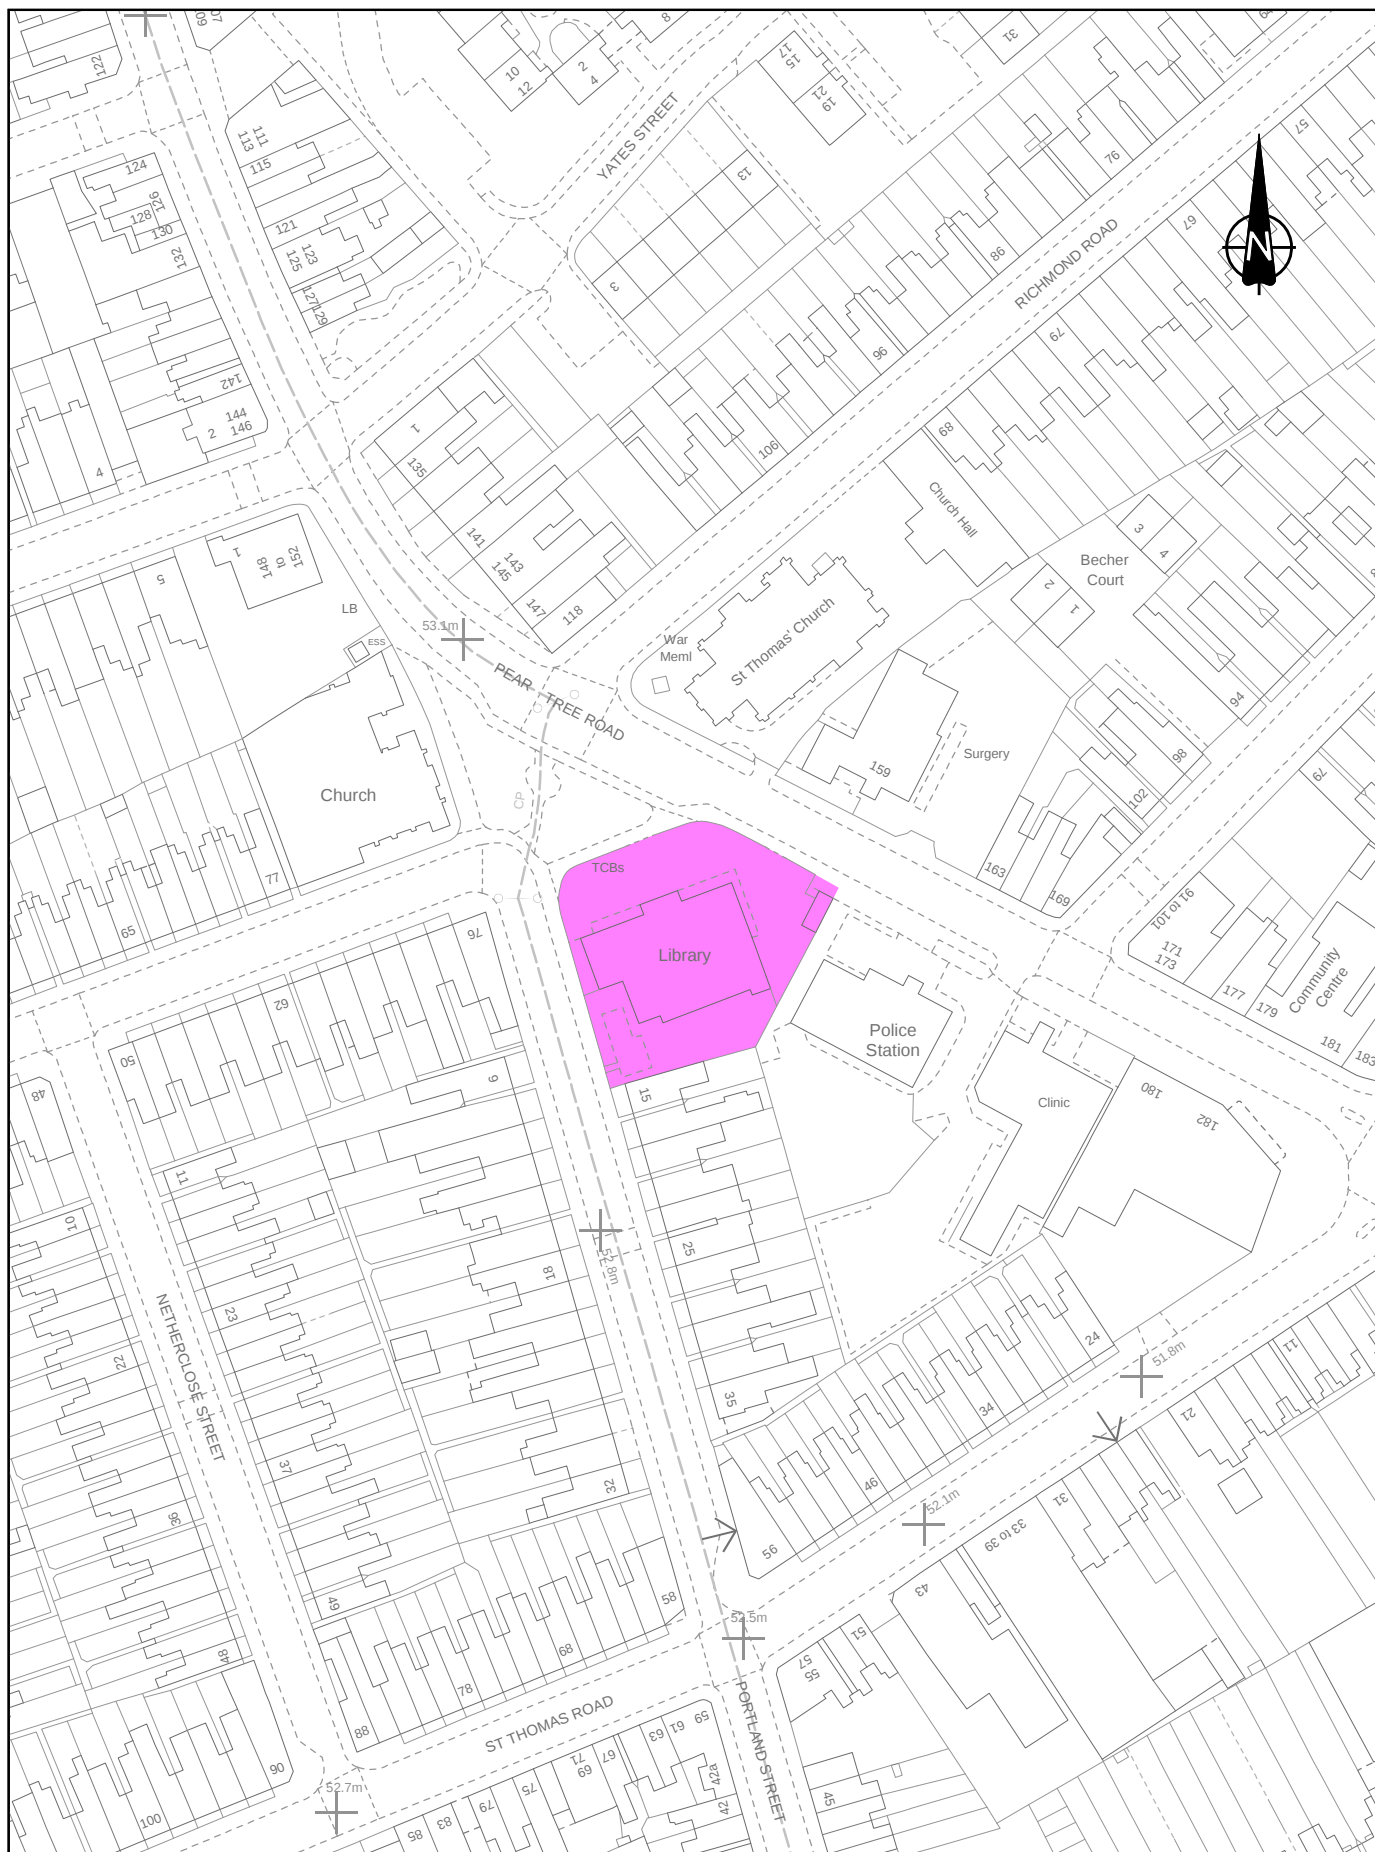

Derby City Council

Drawing No: CE1696/2

Date: 16/04/2019

Map Scale: 1:1250

Contact: A Froggatt

Department:

Estates

Telephone Number: (01332) 293111



© Crown Copyright
and
Database Rights
Ordnance Survey
2019.

Licence Number: 100024913