




# Appendix 2



**Key**

-  Area for Proposed Development
-  Proposed Highway Improvements

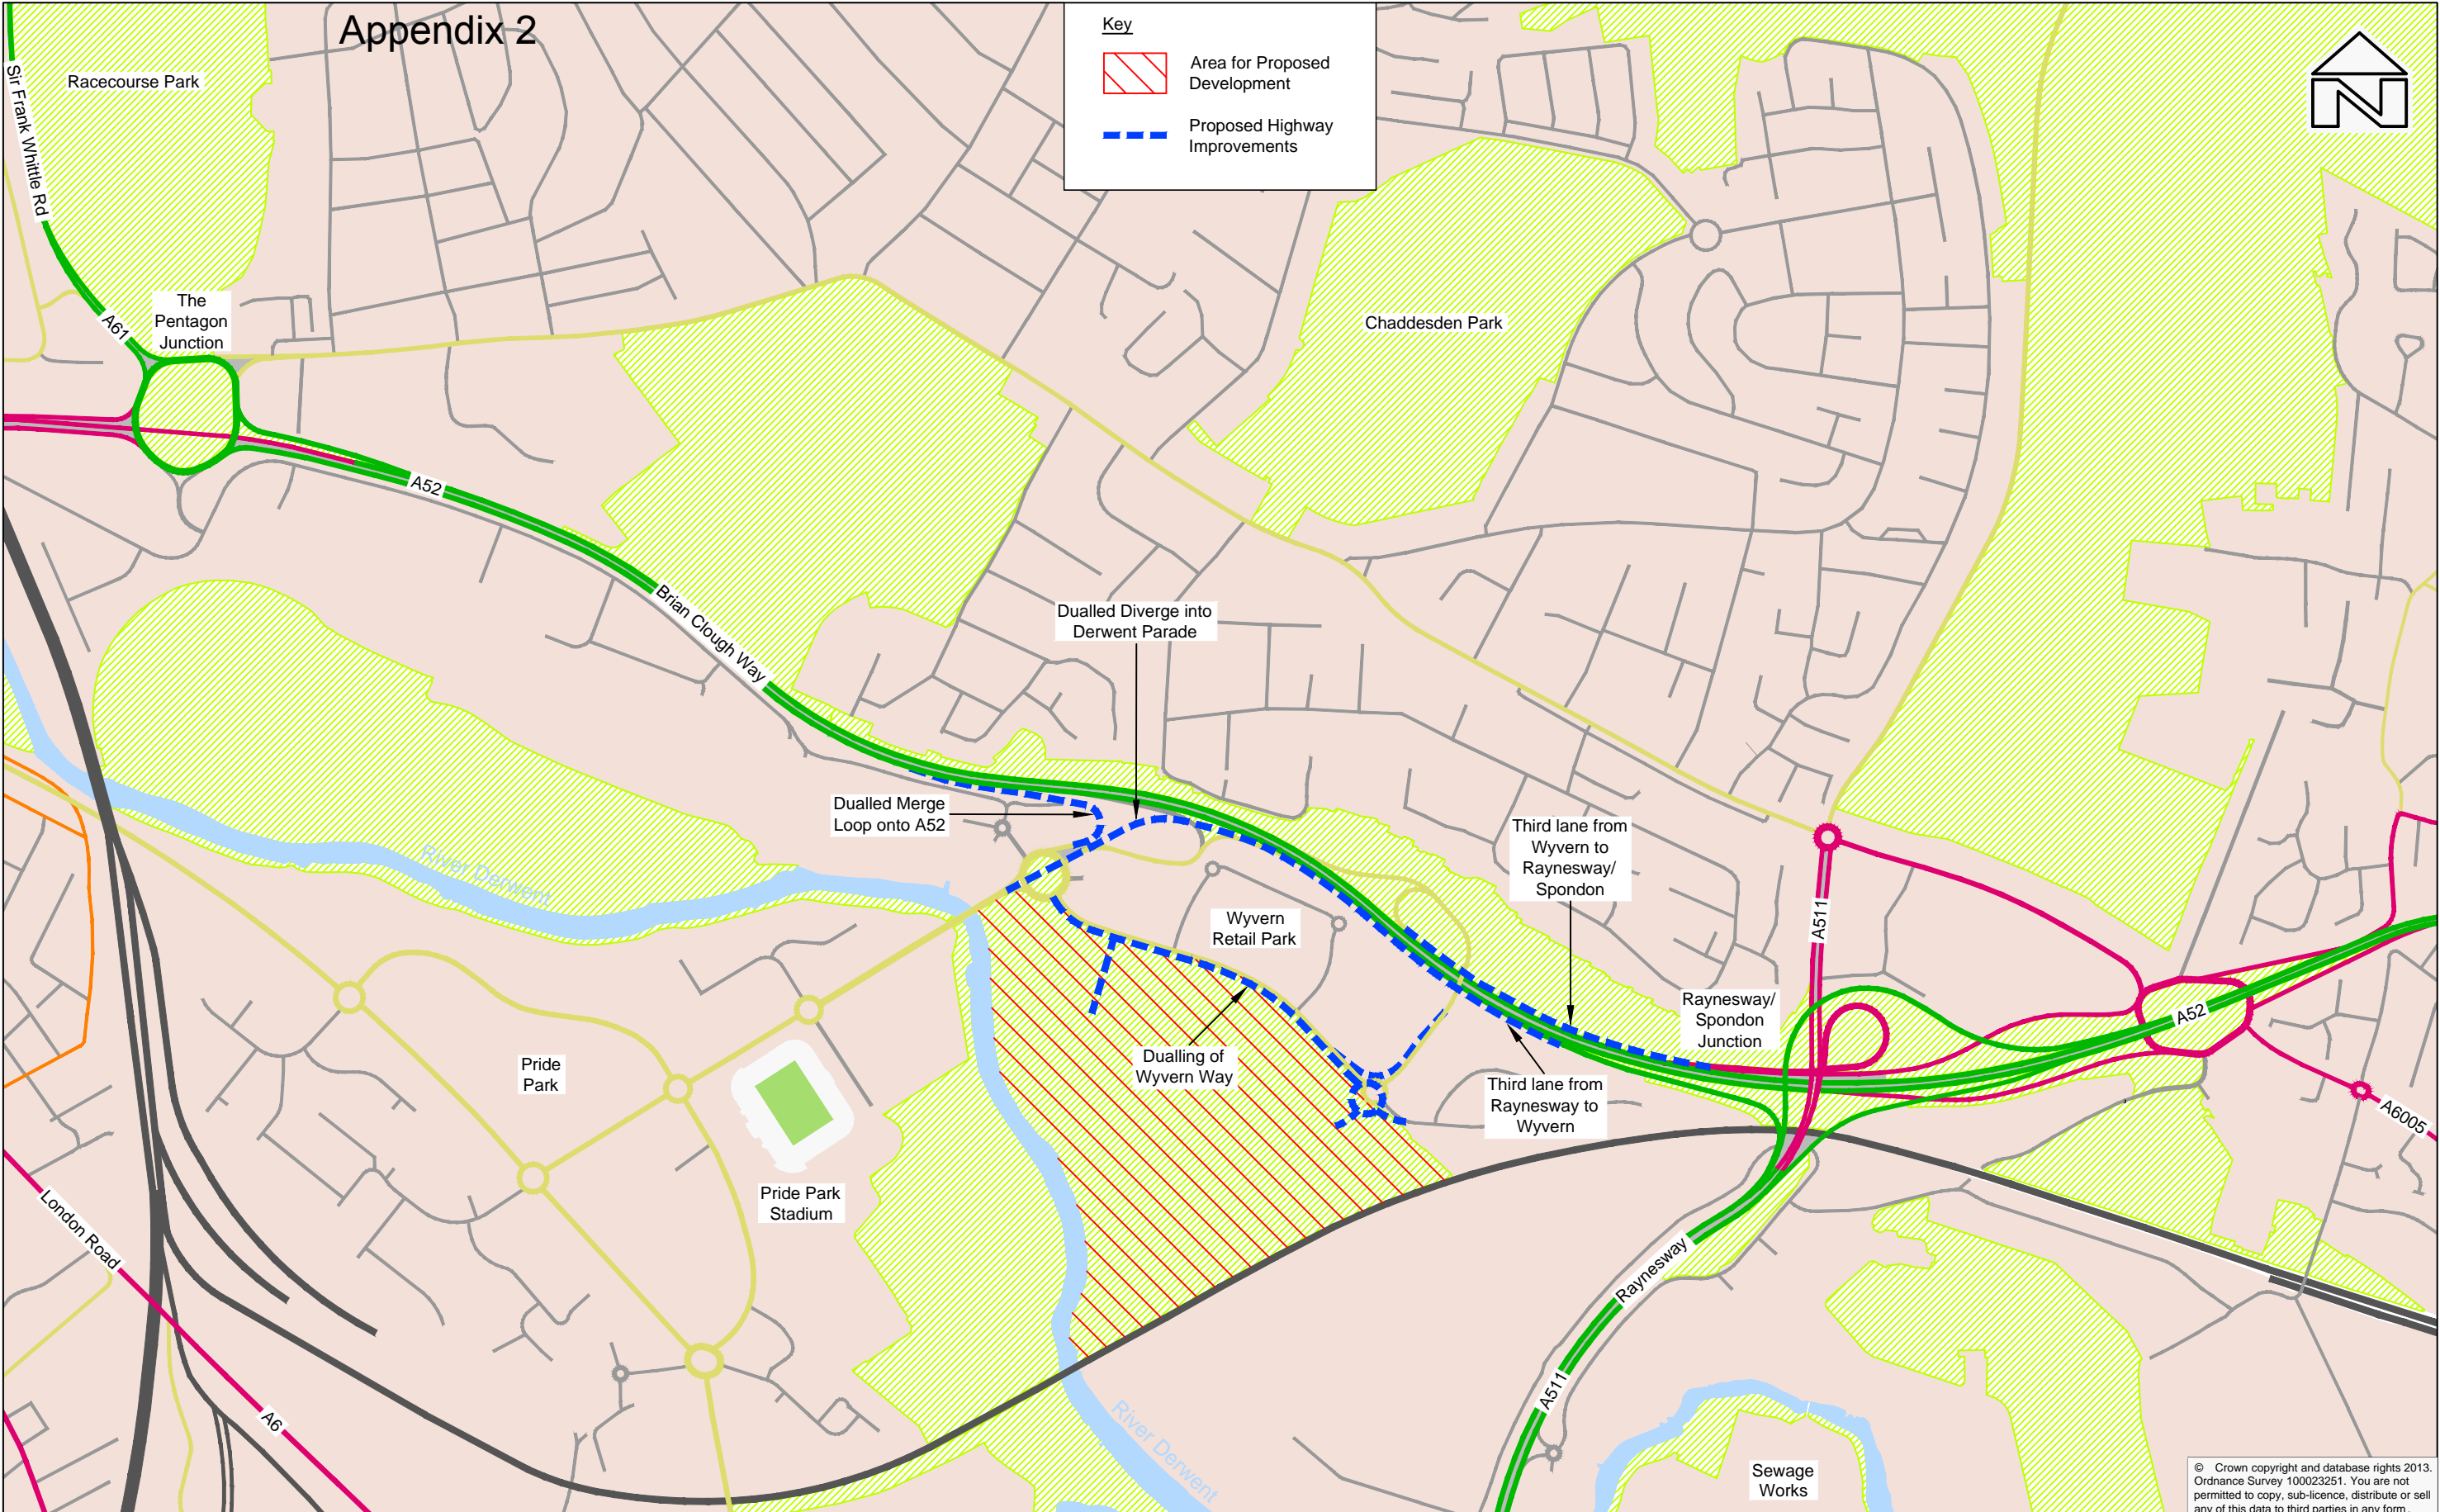

L:\CH\_HM\47065983\_MHA\_DERBY\_CITY\_A52 STRATEGIC TRANSPORT PRIORITY (WYVERN)\06 DELIVERABLES\6.1 DRAWINGS\47065983\_DWG\_ROUTE 6 10-01-14

© Crown copyright and database rights 2013. Ordnance Survey 100023251. You are not permitted to copy, sub-licence, distribute or sell any of this data to third parties in any form.

<table border="1"> <tr> <td>Revision Details</td> <td>By</td> <td>Date</td> <td>Suffix</td> </tr> <tr> <td> </td> <td> </td> <td> </td> <td> </td> </tr> </table>				Revision Details	By	Date	Suffix					<p>Client</p>  <p><b>Derby City Council</b></p>	<p>Project &amp; Drawing Title</p> <p><b>A52 WYVERN STRATEGIC TRANSPORT PRIORITY OPTION 6 DIAGRAMMATIC PLAN</b></p>	<p>Purpose of issue</p> <p><b>FOR INFORMATION</b></p> <table border="1"> <tr> <td>Designed</td> <td>Drawn</td> <td>Checked</td> <td>Approved</td> <td>Date</td> </tr> <tr> <td>DE</td> <td>MGH</td> <td>DE</td> <td>DE</td> <td>10-01-14</td> </tr> </table> <p>URS Internal Project No. 47065983</p> <p>Scale @ A3 1:10,000</p> <p>Suitability</p> <p>MOU Number</p>	Designed	Drawn	Checked	Approved	Date	DE	MGH	DE	DE	10-01-14	<p>This document has been prepared in accordance with the scope of URS' appointment with its client and is subject to the terms of that appointment. URS accepts no liability for any use of this document other than by its client and only for the purposes for which it was prepared and provided. Only written dimensions shall be used. © URS Infrastructure &amp; Environment UK Limited</p> <table border="1"> <tr> <td>Drawing Number</td> <td>Rev</td> </tr> <tr> <td>47065983/DWG/ROUTE/01</td> <td> </td> </tr> </table>	Drawing Number	Rev	47065983/DWG/ROUTE/01		<p>URS Infrastructure &amp; Environment UK Limited</p> <p>Royal Court, Basil Close Chesterfield S41 7SL</p> <p>+44 (0)1246 209 221 +44 (0)1246 209 229 www.ursglobal.com</p> 
Revision Details	By	Date	Suffix																											
Designed	Drawn	Checked	Approved	Date																										
DE	MGH	DE	DE	10-01-14																										
Drawing Number	Rev																													
47065983/DWG/ROUTE/01																														