

Design Intent Drawing

Drawing Number: 1-A-001

Project: Derby Wayfinding

Sign Type: City Centre Type A


(Primary Map Point with Directional Pins)

Scale: 1:10

System: 1 City Centre

Colour: Red

- Stainless steel circular baseplate

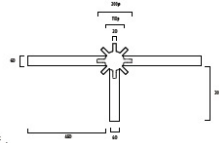

General Notes


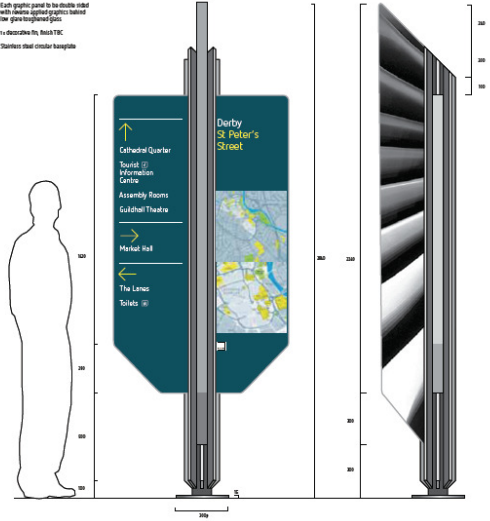

Design Intent Drawing

Drawing Number: 1-B-001

Project: Derby Wayfinding

Sign Type: City Centre Type B


(Primary Map Point)

Scale: 1:10

System: 1 City Centre

Colour: Red

- Stainless steel circular baseplate

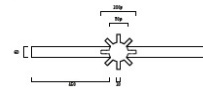

General Notes


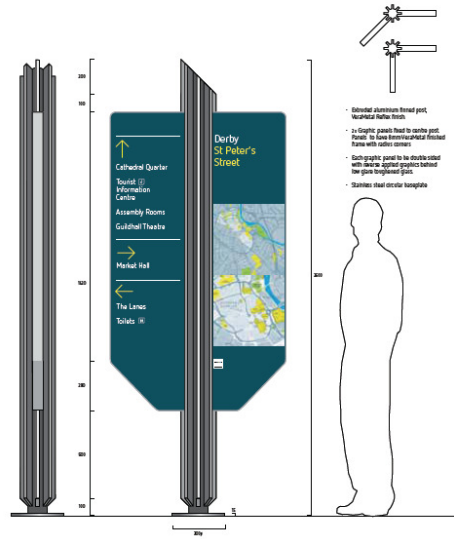

Design Intent Drawing

Drawing Number: 1-B-001

Project: Derby Wayfinding

Sign Type: City Centre Type B


(Primary Map Point with Radial Directory)

Scale: 1:10

System: 1 City Centre

Colour: Red

- Stainless steel circular baseplate

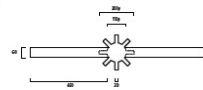

General Notes


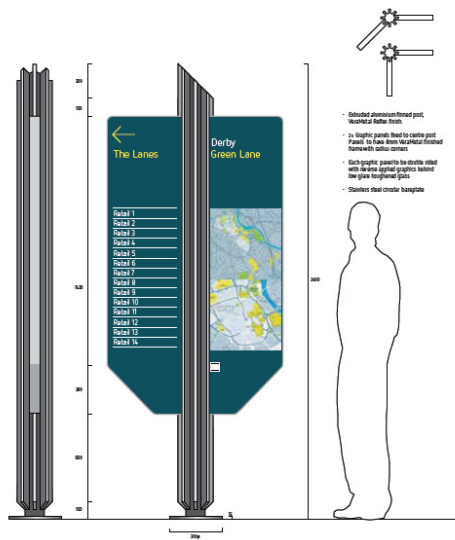

Design Intent Drawing

Drawing Number: 1-C-001

Project: Derby Wayfinding

Sign Type: City Centre Type C


(Secondary Map Point)

Scale: 1:10

System: 1 City Centre

Colour: Red

- Stainless steel circular baseplate

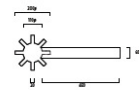

General Notes


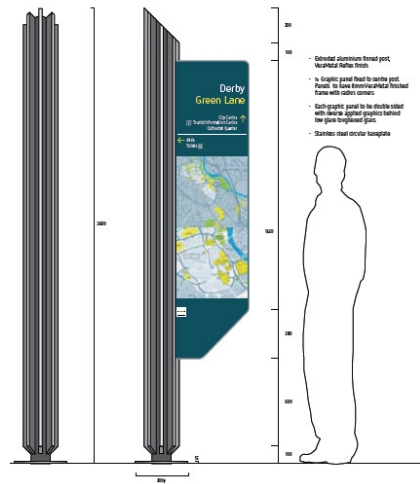

System 1 City Centre




System 1 City Centre
Colour Reflex



**System 1 City Centre
Colour Reflex**



System 2 Cathedral Quarter

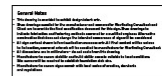


Design Intent Drawing

Drawing Number: 2-D-001


Project: Derby Wayfinding
Sign Type: Cathedral Quarter Type B (Primary Map Point)
Scale: 1:10



System 2 Cathedral Quarter
Colour: Bronze Patina

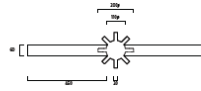

General Notes:

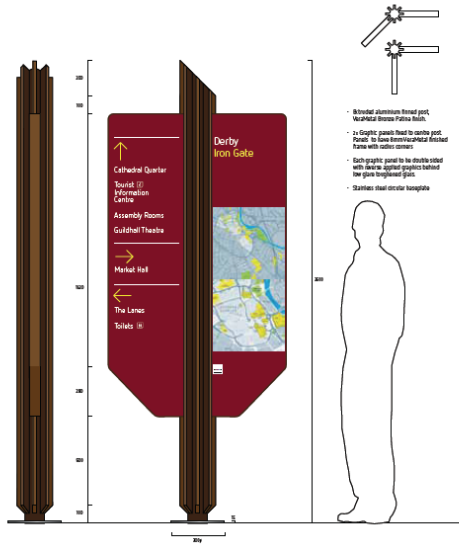

- Stainless steel circular baseplate.


Design Intent Drawing

Drawing Number: 2-C-001


Project: Derby Wayfinding
Sign Type: Cathedral Quarter Type C (Secondary Map Point)
Scale: 1:10



System 2 Cathedral Quarter
Colour: Bronze Patina

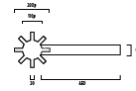

General Notes:

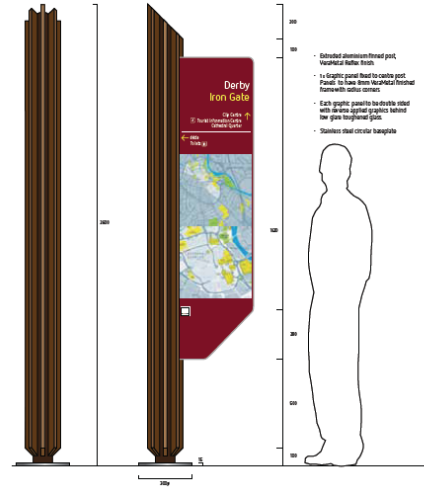

- Stainless steel circular baseplate.



Design Intent Drawing

Drawing Number: 2-D-001

Project: Derby Wayfinding
Sign Type: Cathedral Quarter Type D (Pillar Post)
Scale: 1:10



System 2 Cathedral Quarter
Colour: Bronze Patina

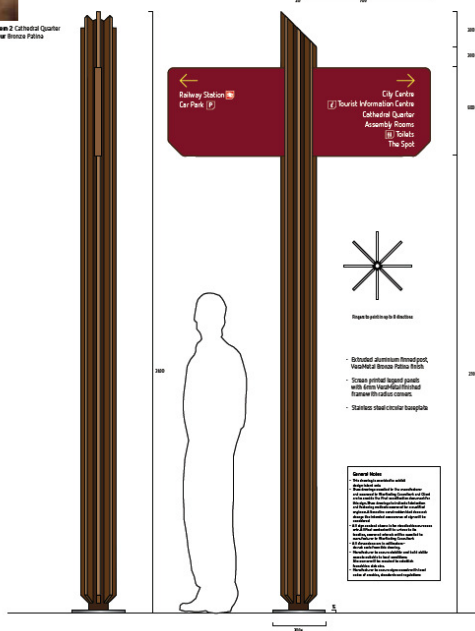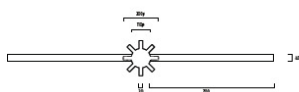

- Stainless steel circular baseplate.

General Notes:

Design Intent Drawing


Drawing Number: 2-F-001

Project: Derby Wayfinding
Sign Type: Cathedral Quarter Type F (Wall mounted Map Point)
Scale: 1:10



System 2 Cathedral Quarter
Colour: Bronze Patina

General Notes:

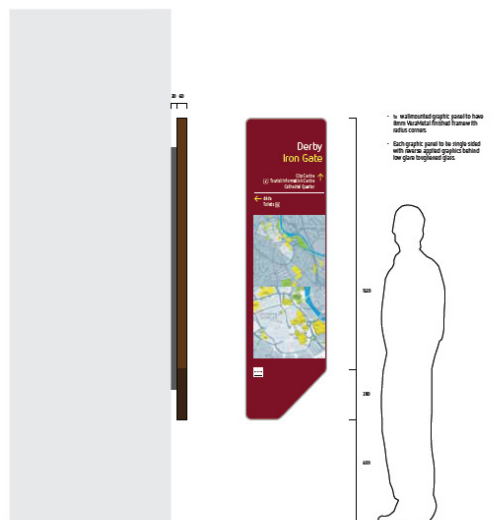


Typical XDD
Minimum IPD
Dependent on site conditions