

- NOTES
1. DO NOT SCALE FROM THIS DRAWING.

2. ALL DIMENSIONS IN MILLIMETRES UNLESS NOTED OTHERWISE

3. ALL LEVELS IN METRES UNLESS NOTED OTHERWISE

4. ANY DISCREPANCIES TO BE REPORTED TO THE SITE SUPERVISOR

5. ALL TIMBER TO BE GRADE C24 PRESSURE TREATED USING TANALISED EHDH IN ACCORDANCE WITH BS EN 335-1 EXPOSURE CLASS 4

6. A CERTIFICATE OF TREATMENT SHOULD BE OBTAINED AND AGREED BY THE SITE SUPERVISOR PRIOR TO COMMENCEMENT

7. ALL CUTTING, MACHINING, NOTCHING AND BORING IS TO BE CARRIED OUT PRIOR TO TREATMENT WHERE POSSIBLE. IF CARRIED OUT ON SITE NEWLY EXPOSED TIMBER MUST BE PRESERVATIVELY BRUSHED WITH ESSELEN® END GRAN

8. ALL JOINTS TO BE BRUSHED WITH ESSELEN® END GRAN

9. ALL FINISHES TO BE 60 X 90 X 2.5 EA OR 90 X 180 X 2.5 FLAT PLATE AS APPROPRIATE

10. ALL SCREENS ON FININGS TO BE 60MM NUMBER 12 STAINLESS STEEL

11. PILOT HOLES TO BE DRILLED FOR ALL SCREENS

12. ALL TIMBER TO TIMBER FININGS TO USE 90MM NUMBER 12 STAINLESS STEEL SCREENS

13. ALL BOLTS TO BE M16 AUSTENITIC STAINLESS STEEL


14. FRAMING AND JOINTS TO BE INSPECTED BY SITE SUPERVISOR PRIOR TO ATTACHMENT OF DECK BOARDS

15. DECK BOARDS TO BE 'H' GRIP PLUS REDWOOD BOARDS WITH ANTI-SLIP SURFACING STRIPS (OR SIMILAR APPROVED)

SECTION B-B

THROUGH RAMP AND SUPPORT POSTS


SCALE 1:20

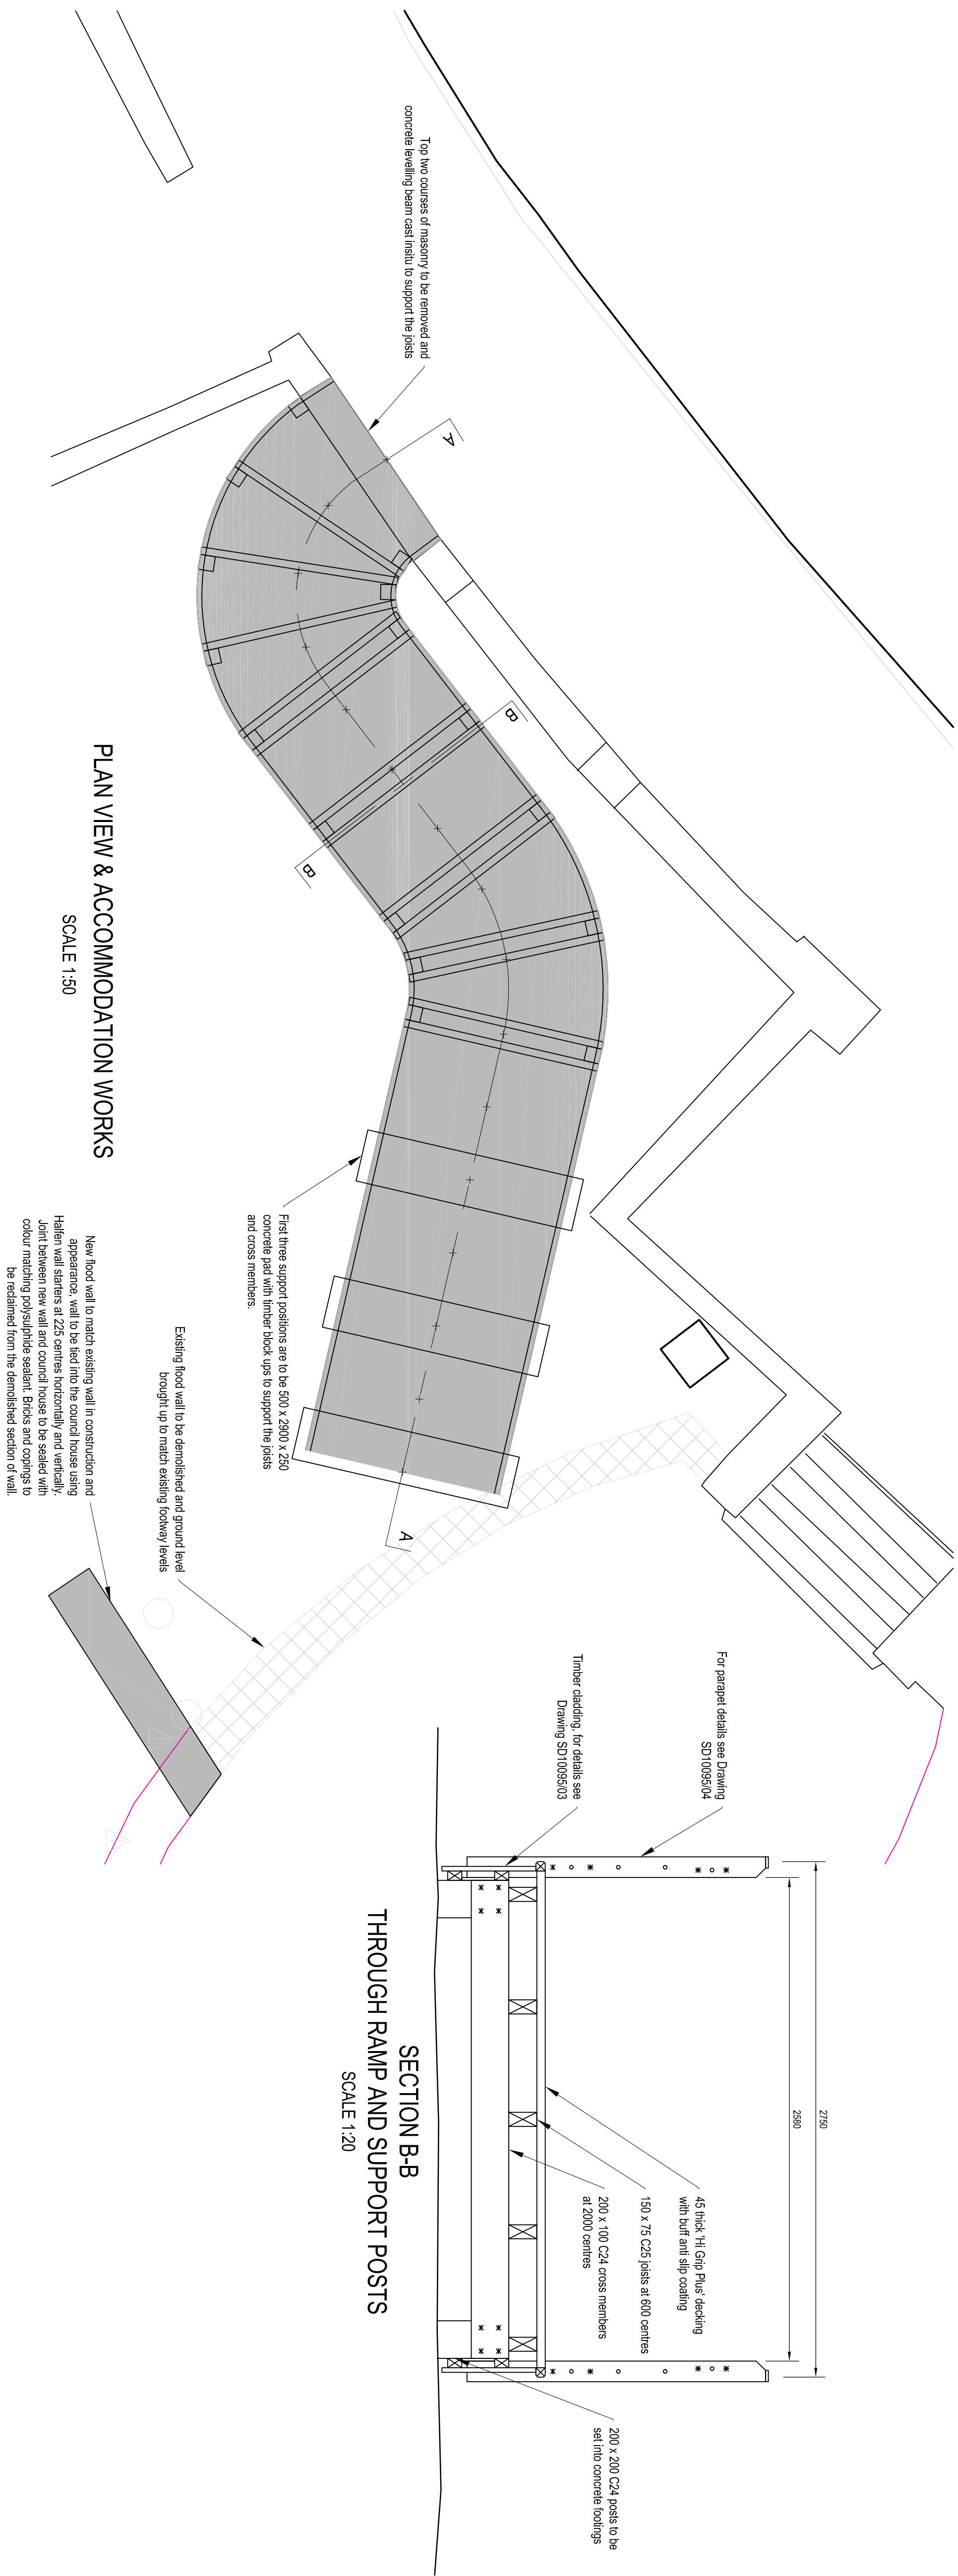

SECTION A-A

LONG SECTION THROUGH CENTRE LINE OF THE BRIDGE

SCALE 1:25

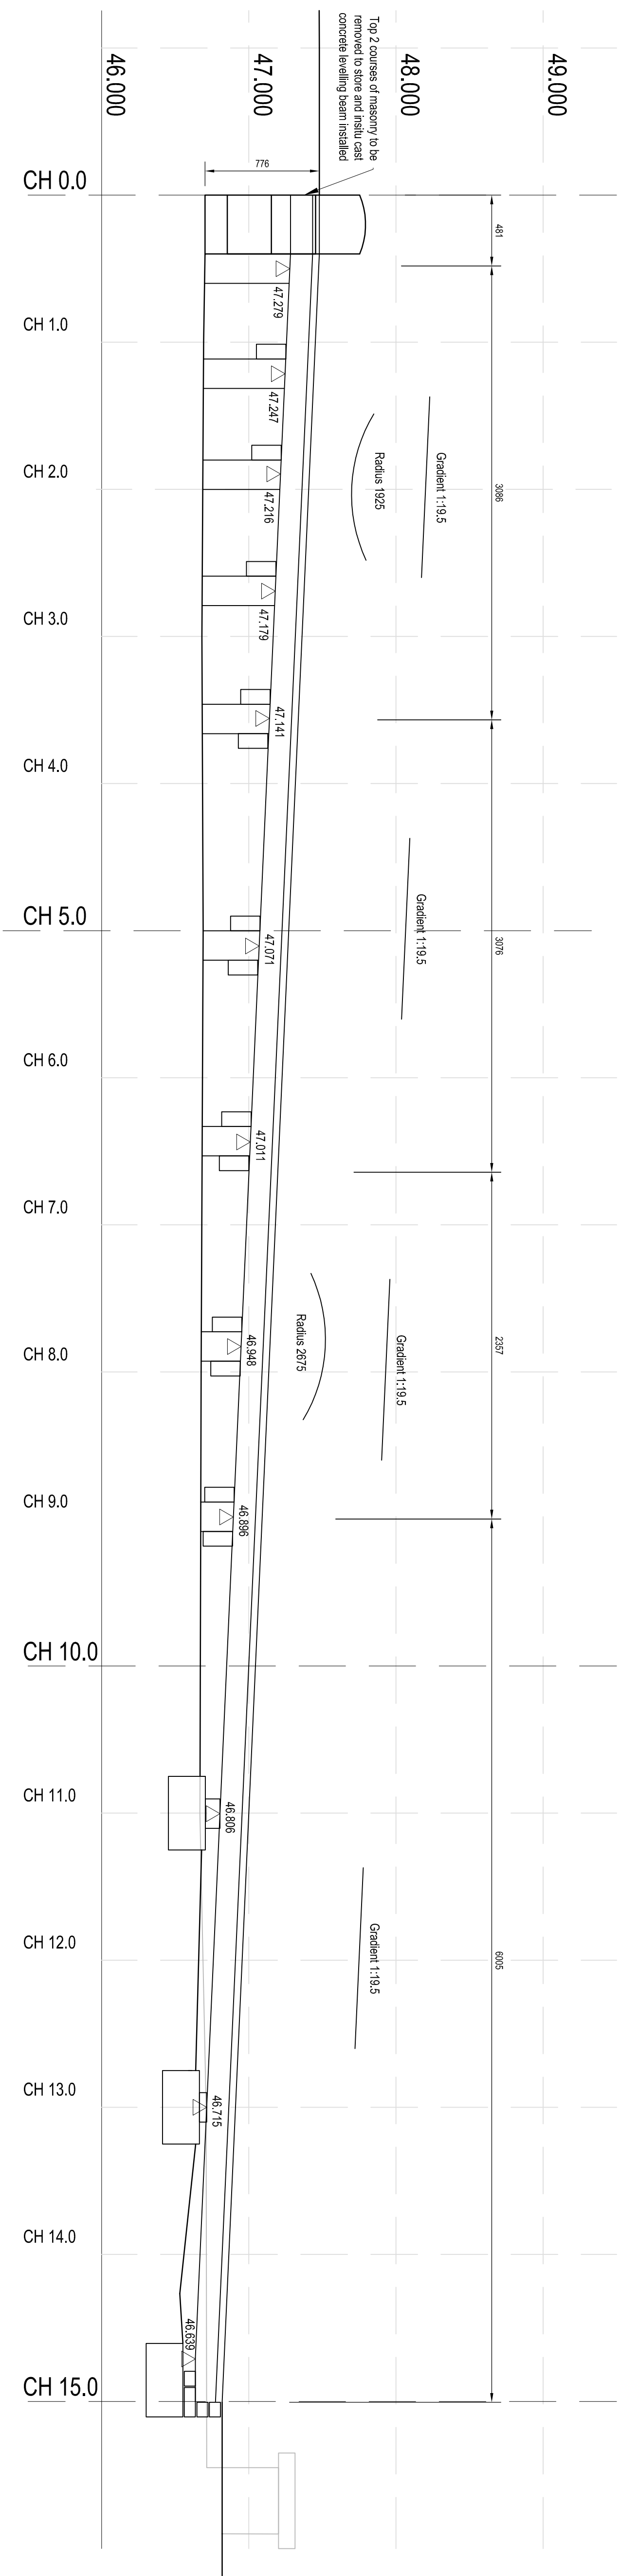

AMENDMENT DETAILS			
STATUS	BY	DATE	REV
FOR APPROVAL			
DESIGNED BY	PP	APPROVED BY	AS SHOWN
DRAWN BY	PD	DATE	DATE
DATE	FEB 12	DATE	FEB 12
ORIGINAL DRAWING SIZE (A1 x 594 X 841)			



DERBY CITY COUNCIL

One Derby One Council

NEIGHBOURHOODS

Strategic Director

Paul Robinson

Roman House

Filar Gate

Derby DE1 1XB

Tel (01332) 293111 Fax (01332) 255959

PROJECT TITLE

RIVERSIDE PATH AND GARDENS

PEDESTRIAN RAMP

DRAWING TITLE

GENERAL ARRANGEMENT

AND TYPICAL SECTIONS

PROJECT REFERENCE NUMBER	SD10095
DRAWING NUMBER	SD10095/102
REVISION	*