


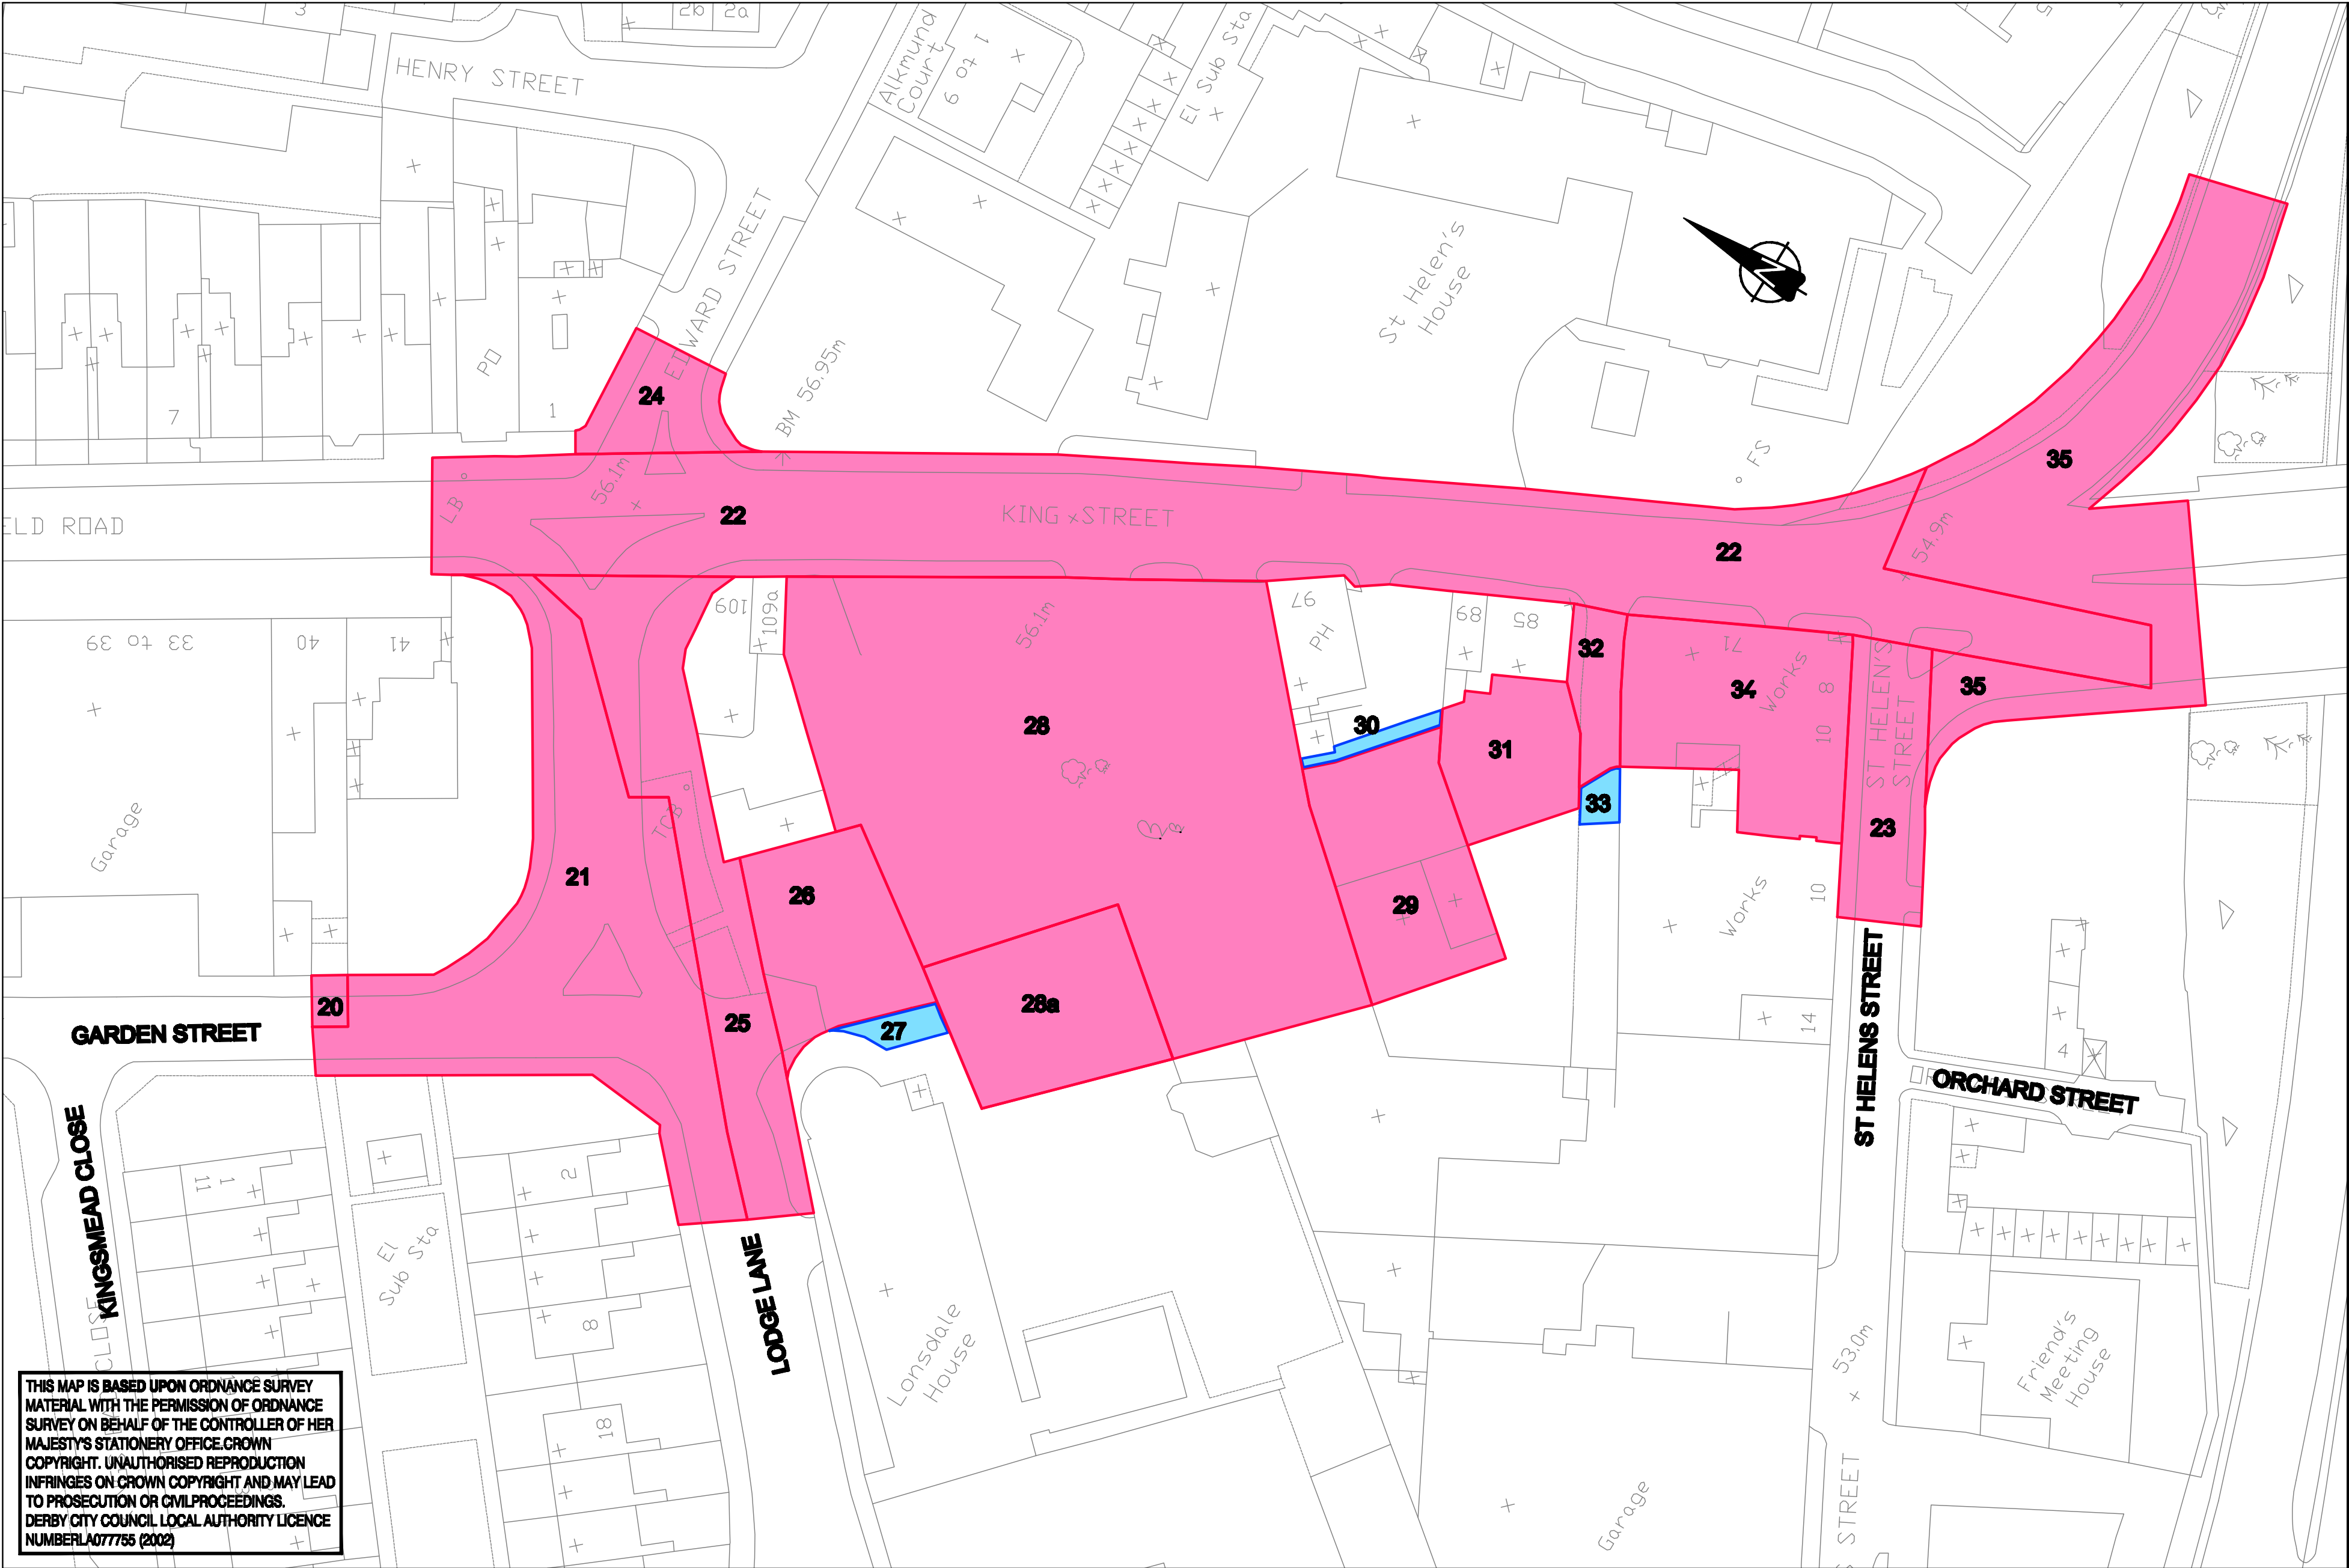

KEY

Land to be acquired

New rights to be acquired

MAP REFERRED TO IN THE DERBY CITY COUNCIL (A6/A601 CLASSIFIED ROAD)

COMPULSORY PURCHASE ORDER 2006

AMENDMENT DETAILS				BY	CHD	DATE	NO.
DRAWN BY M SMITH	CHECKED BY P RICHARDSON	APPROVED BY -	SCALE 1:500				
DATE 03/2006	DATE 03/2006	DATE -					

DRAWING TITLE

COMPULSORY PURCHASE ORDER 2006

SHEET 2 OF 11

KING STREET

D & CS PROJECT REFERENCE NUMBER

11494

DRAWING NUMBER

AS/CPO/OS/27

THIS MAP IS BASED UPON ORDNANCE SURVEY MATERIAL WITH THE PERMISSION OF ORDNANCE SURVEY ON BEHALF OF THE CONTROLLER OF HER MAJESTY'S STATIONERY OFFICE.CROWN COPYRIGHT. UNAUTHORISED REPRODUCTION INFRINGES ON CROWN COPYRIGHT AND MAY LEAD TO PROSECUTION OR CIVILPROCEEDINGS. DERBY CITY COUNCIL LOCAL AUTHORITY LICENCE NUMBERLA077755 (2002)