


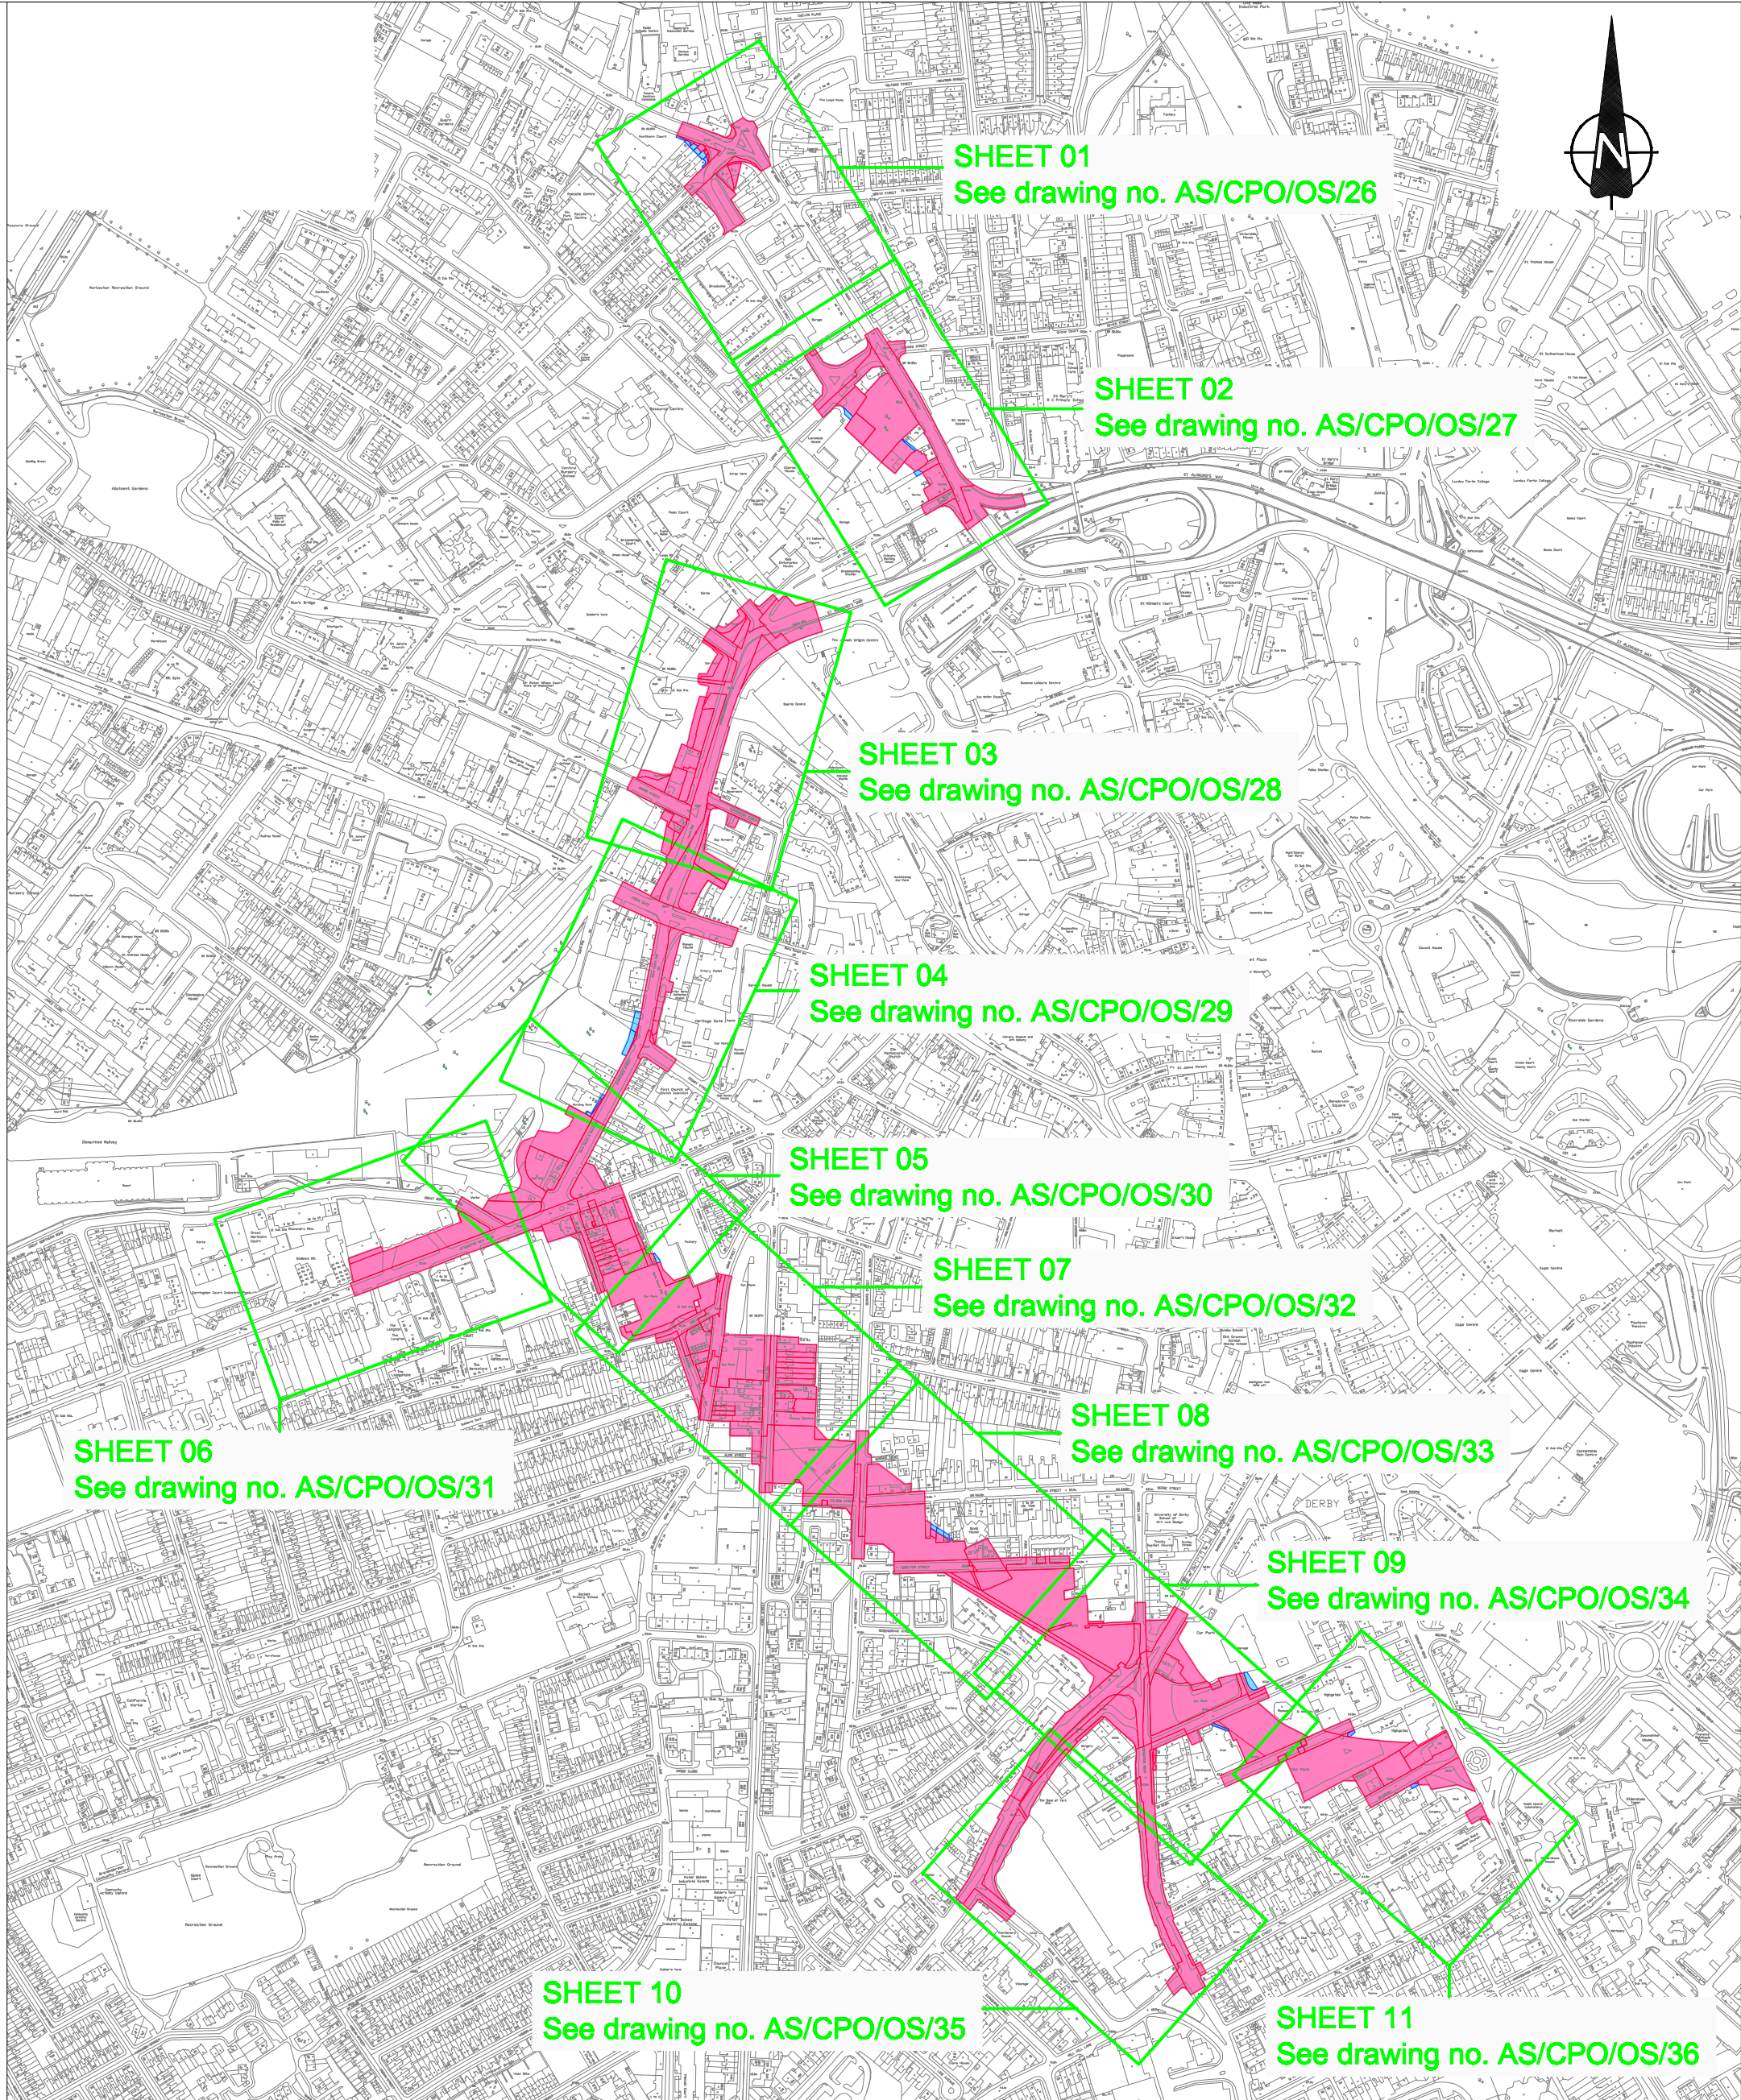

THIS MAP IS BASED UPON ORDNANCE SURVEY MATERIAL WITH THE PERMISSION OF ORDNANCE SURVEY ON BEHALF OF THE CONTROLLER OF HER MAJESTY'S STATIONERY OFFICE.CROWN COPYRIGHT. UNAUTHORISED REPRODUCTION INFRINGES ON CROWN COPYRIGHT AND MAY LEAD TO PROSECUTION OR CIVILPROCEEDINGS. DERBY CITY COUNCIL LOCAL AUTHORITY LICENCE NUMBERLA077755 (2002)

MAP REFERRED TO IN THE DERBY
CITY COUNCIL
(A6/A601 CLASSIFIED ROAD)
COMPULSORY PURCHASE ORDER
2006

AMENDMENT DETAILS				BY	CHKD	DATE	NO.
DRAWN BY M SMITH		CHECKED BY P RICHARDSON		APPROVED BY -		SCALE	
DATE 03/2006		DATE 03/2006		DATE -		NOT TO SCALE	
DRAWING TITLE							
PLANS REFERRED TO IN THE DERBY CITY COUNCIL							
CONNECTING DERBY SCHEME							
COMPULSORY PURCHASE ORDER 2006							
KEY PLAN							
D & CS PROJECT REFERENCE NUMBER				11494			
DRAWING NUMBER				AS/CPO/OS/25			