

**▲ Safety, Health and Environment Information**

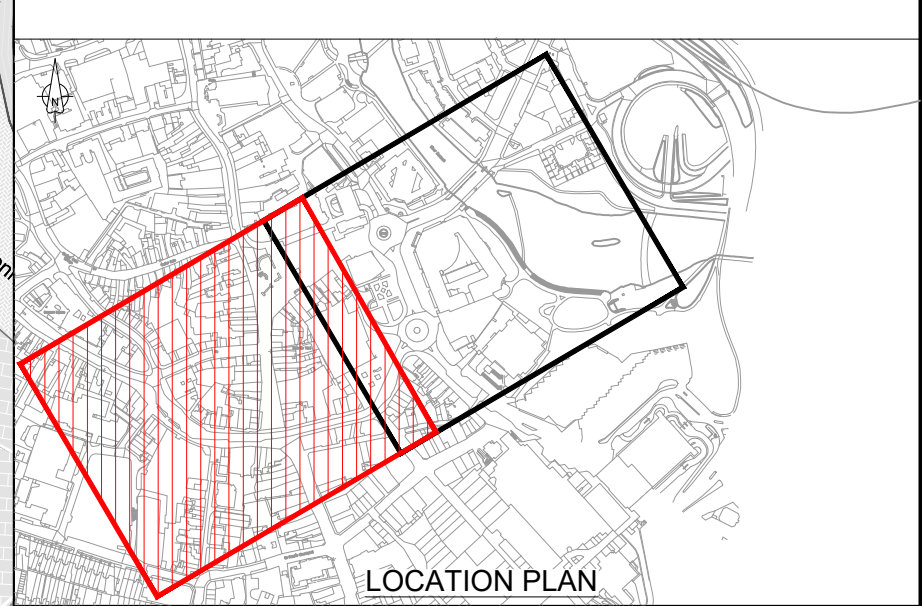
In addition to the hazards/risks normally associated with the types of work detailed on this drawing, note the following:




**CONSTRUCTION**

1. Live traffic. The Contractor shall implement safety measures for working in traffic areas or adjacent to live carriageways.
2. Construction traffic. The Contractor shall ensure adequate segregation of construction activities from pedestrian routes. The Contractor shall out in place designated walkways and construction haulage routes.
3. Live existing underground utilities to be identified and located. Operatives are to ensure they have a permit to dig prior to any excavation.
4. Existing buried Culvert, see PCI for further details.

- Notes:**
1. For site clearance details, refer to drawings N257010-EURIL-0200-YY-DRW-DE-0001 and 0002.
  2. For road pavement details refer to drawings N257010-EURIL-0700-YY-DRW-DE-0001 and 0009.
  3. For kerbing details refer to drawings N257010-EURIL-1100-YY-DRW-DE-0001 and 0030.
  4. For standard details refer to drawings N257010-EURIL-1100-YY-DRW-DE-0029 and 0031.
  5. For existing utilities, refer to drawings N257010-EURIL-0110-YY-SKE-DE-0001 and 0002.
  6. For cross sections and long section details, refer to drawings N257010-EURIL-0100-YY-DRW-DE-0002, 0004, 0005, 0006, 0007 and 0008.
  7. For drainage details, refer to drawings N257010-EURIL-0500-YY-DRW-DE-0015 and 0016.
  8. For traffic signs and road markings details, refer to drawings N257010-EURIL-1200-YY-DRW-DE-0001 and 0008.
  9. For landscaping details, refer to drawings N257010-EURIL-3000-YY-DRW-DE-0001, 0004, 0005 & 0006.
  10. For traffic signals details refer to drawings N257010-EURIL-1200-YY-DRW-DE-0004, 0005, 0010, 0011, 0030, 0031, 0035 and 0036.

- Key:**
- Footway construction:**
- New Yorkstone slabs
  - Reclaimed Concrete flags
  - Existing Yorkstone flags to be relaid
  - Reclaimed Yorkstone flags
  - New Yorkstone setts
  - Existing Yorkstone setts to be relaid
  - Granite setts
  - New Asphalt
- Cycleway construction:**
- Copper Coloured Asphalt
- Carriageway construction:**
- Asphalt
  - Bus Stop/ Lay-by Asphalt
- Tactiles, kerbs/ edgings, street furniture, etc.:**
- Yorkstone (buff) blister
  - Granite (red) blister
  - Yorkstone (buff) ladder corduroy
  - Concrete (red) blister
  - Concrete (buff) blister
- Concrete KERBS** Charcon ECO Countryside Width 125mm
- Concrete KERBS** Standard Width 125mm
- Concrete KERBS** Charcon ECO Countryside Width 145mm
- Granite KERBS** (Pink). Re used
- Concrete CYCLE** 30° Charcon ECO Countryside Width 125mm
- Concrete CYCLE** 13° Charcon ECO Countryside Width 125mm
- Concrete CHANNEL** Charcon ECO Countryside Width 125mm
- Concrete CHANNEL** Charcon ECO Countryside Width 145mm
- Granite CHANNEL** (Pink). Re used
- Transitions**
- Yorkstone edging**
- Highway boundary**
- Cross section location and sheet number**
- Bus shelter (final location and number TBC)**



C01	21/09/23	FOR CONSTRUCTION				ES	ES	MD	MD
Rev	Rev. Date	Purpose of revision				Drawn	Checkd	Rev'd	Apprv'd
Designer:									
<div><div> 7th Floor, 2 Colmore Square, 38 Colmore Circus Queensway, Birmingham, B4 6BN Tel:+44(0)121 237 4000    www.jacobs.com</div></div>									
Client									
<div><div> Derby City Council</div><div></div></div>									
Project DERBY CITY COUNCIL MOBILITY PROGRAMME VICTORIA ST & ALBERT ST									
Drawing title GENERAL ARRANGEMENT SHEET 1 OF 2									
Drawing status A – Authorised & Accepted									
Scale		1:500				DO NOT SCALE			
Jacobs No.						Rev		C01	
Client no.									
Drawing number N257010-EURIL-0100-YY-DRW-DE-0001									

© Copyright 2022 Jacobs U.K. Limited. The concepts and information contained in this document are the property of Jacobs. Use or copying of this document in whole or in part without the written permission of Jacobs constitutes an infringement of copyright. Limitation: This drawing has been prepared on behalf of, and for the exclusive use of Jacobs' Client, and is subject to, and issued in accordance with, the provisions of the contract between Jacobs and the Client. Jacobs accepts no liability or responsibility whatsoever for, or in respect of, any use of, or reliance upon, this drawing by any third party.

