


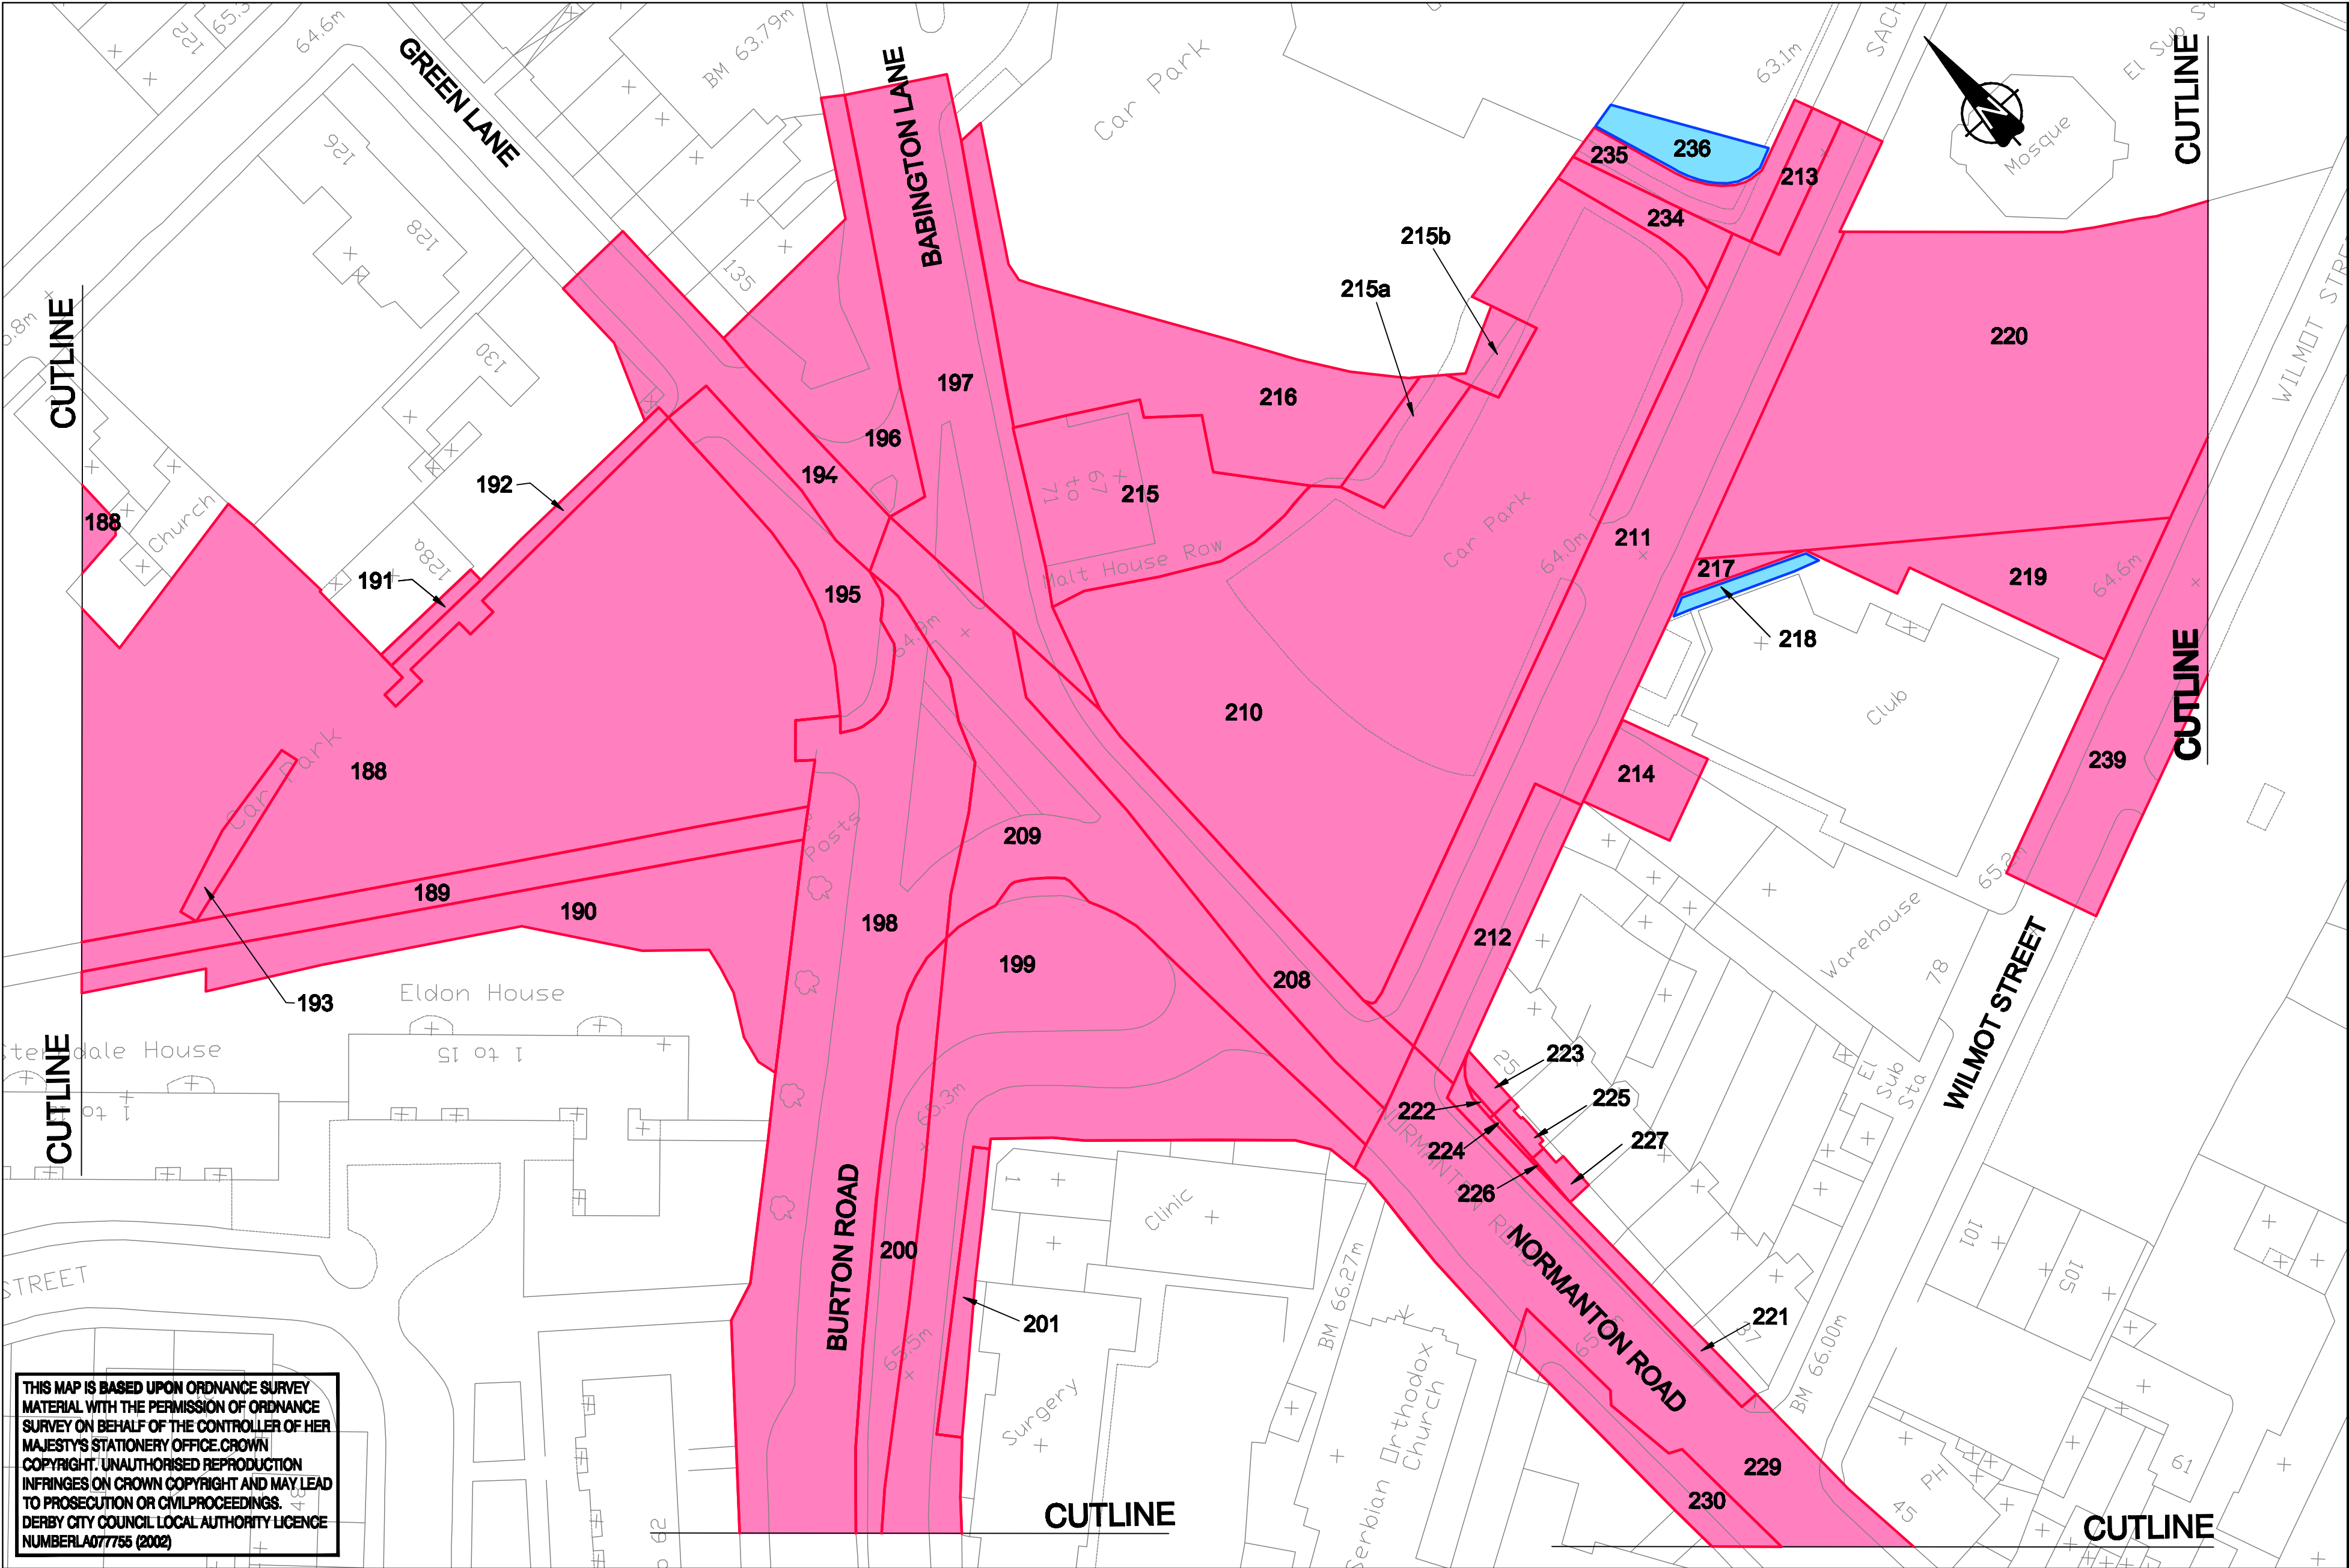

THIS MAP IS BASED UPON ORDNANCE SURVEY MATERIAL WITH THE PERMISSION OF ORDNANCE SURVEY ON BEHALF OF THE CONTROLLER OF HER MAJESTY'S STATIONERY OFFICE. CROWN COPYRIGHT. UNAUTHORISED REPRODUCTION INFRINGES ON CROWN COPYRIGHT AND MAY LEAD TO PROSECUTION OR CIVIL PROCEEDINGS. DERBY CITY COUNCIL LOCAL AUTHORITY LICENCE NUMBER LA077755 (2002)

KEY

Land to be acquired

New rights to be acquired

MAP REFERRED TO IN THE DERBY
CITY COUNCIL
(A6/A601 CLASSIFIED ROAD)
COMPULSORY PURCHASE ORDER
2006

AMENDMENT DETAILS				BY	CHD	DATE	NO.
DRAWN BY M SMITH		CHECKED BY P RICHARDSON		APPROVED BY -		SCALE 1:500	
DATE 03/2006		DATE 03/2006		DATE -			
DRAWING TITLE							
COMPULSORY PURCHASE ORDER 2006							
SHEET 9 OF 11							
NORMANTON ROAD							
D & CS PROJECT REFERENCE NUMBER				11494			
DRAWING NUMBER				AS/CPO/OS/34			