



Derby City Council (Castleward) Compulsory Purchase Order 2019

APPENDIX 2: The Order Land

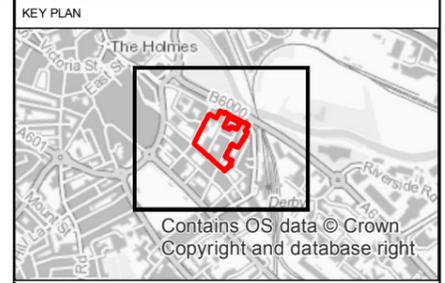

Key

- Order Land
- Castleward Urban Village regeneration area

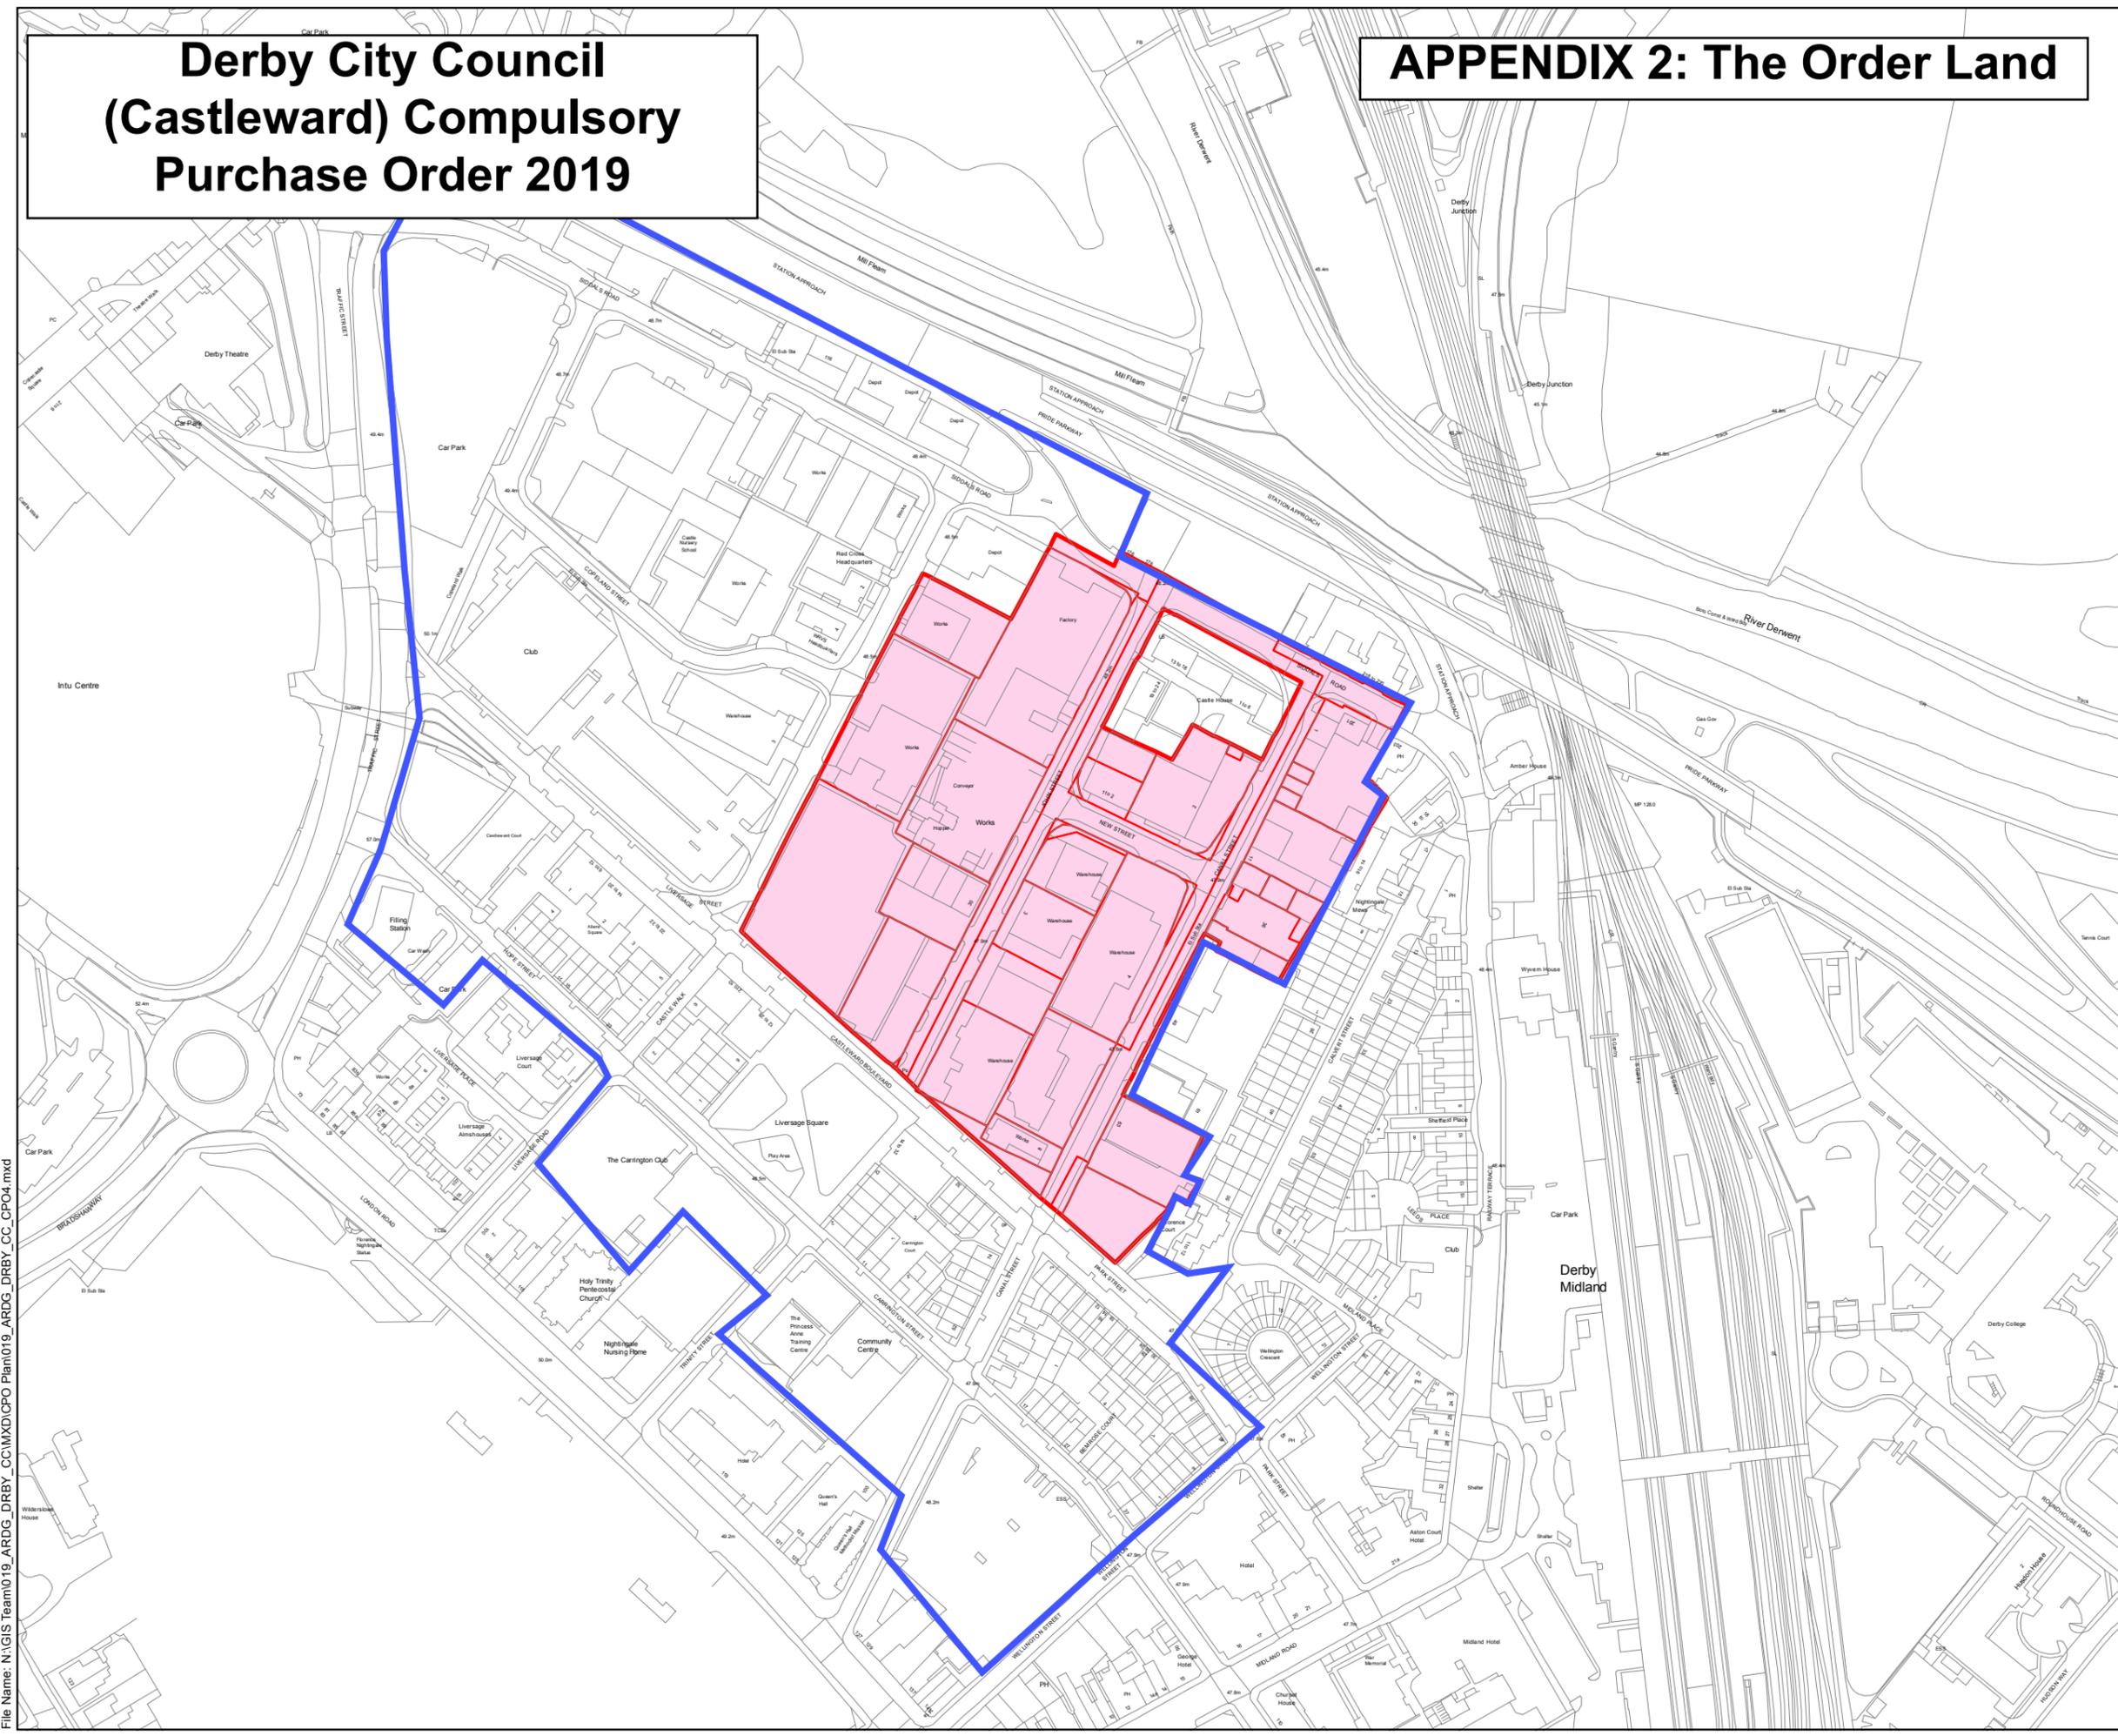

© Crown copyright and database rights 2019 Ordnance Survey 100024913. You are permitted to use this data solely to enable you to respond to, or interact with, the organisation that provided you with the data. You are not permitted to copy, sub-licence, distribute or sell any of this data to third parties in any form.

May contain public sector information licensed under the Open Government Licence v3.0.

Client

Derby City Council

Designer

ardent
infrastructure | urban | regeneration

Project

CASTLEWARD SCHEME

Drawing Title

Status **DRAFT** Revision 003
Date 16/09/2019

Scale 1:2,500 @ A3 Spatial Reference System British National Grid

Drawn By I.MAXIM Checked By A.KING Approved By P.MILLS

Drawing reference 019_ARDG_DRBY_CC_CPO4

This document is not to be used in whole or in part other than for the intended purpose and project for which it was prepared and provided.

Plot Date: 16 September 2019 16:48:26
 File Name: N:\GIS\Team\019_ARDG_DRBY_CC\IMXD\CPO Plan\019_ARDG_DRBY_CC_CPO4.mxd