


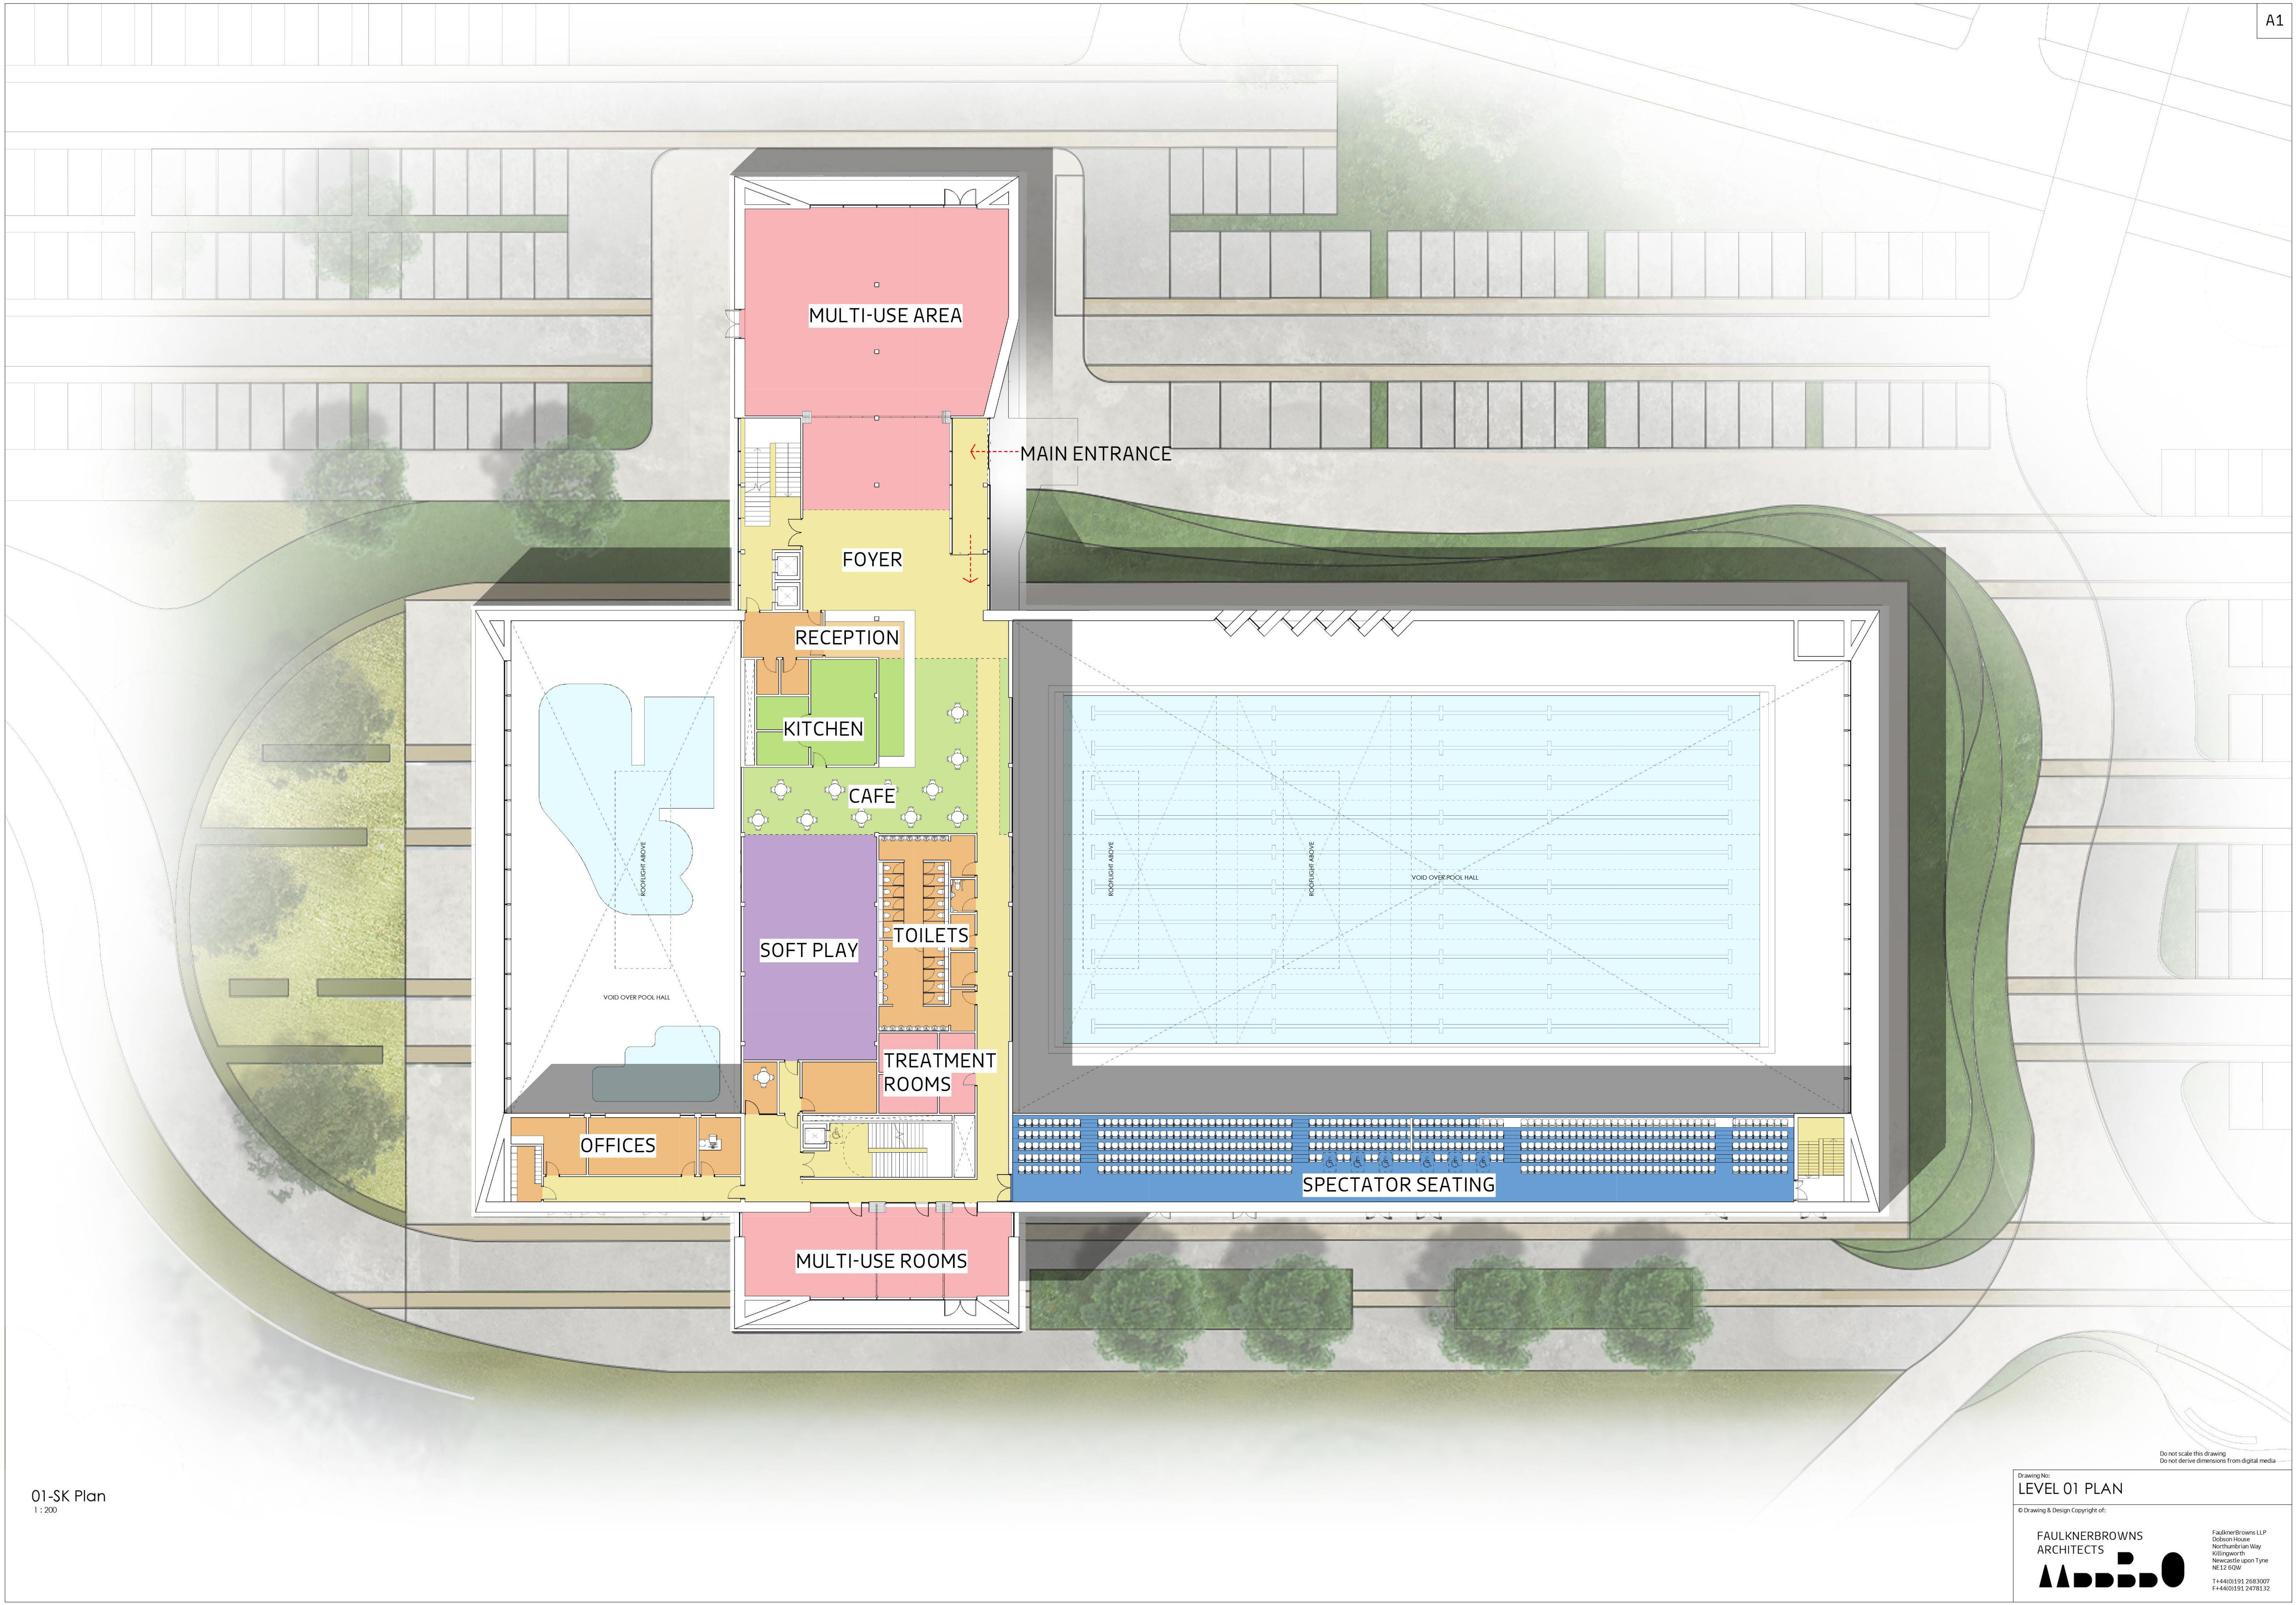

01-SK Plan
1 : 200

Drawing No:
LEVEL 01 PLAN

© Drawing & Design Copyright of:

FAULKNERBROWNS
ARCHITECTS



FaulknerBrowns LLP
Osborn House
Northumbrian Way
Killingworth
Newcastle upon Tyne
NE12 6DW
T+44(0)191 2683007
F+44(0)191 2478132