


OPTION 6E - WHOLE SCHEME
SCALE 1:2000

NOTE:
ALL PROPOSED LANDSCAPING AND GREEN AREAS SHOWN ARE APPROXIMATE AND MAY BE AMENDED, MOVED OR REMOVED AS PART OF THE SCHEME DESIGN. WATER FEATURES ARE REQUIRED FOR WATER QUALITY IMPROVEMENTS, LOCATION, SIZE AND SHAPE MAY VARY SIGNIFICANTLY AS PART OF DETAILED DESIGN.

- NOTES
1. Do not scale
 2. All dimensions in metres unless noted otherwise
 3. All levels in metres (AOD) unless noted otherwise
 4. Discrepancies are to be reported to the Overseeing Organisation

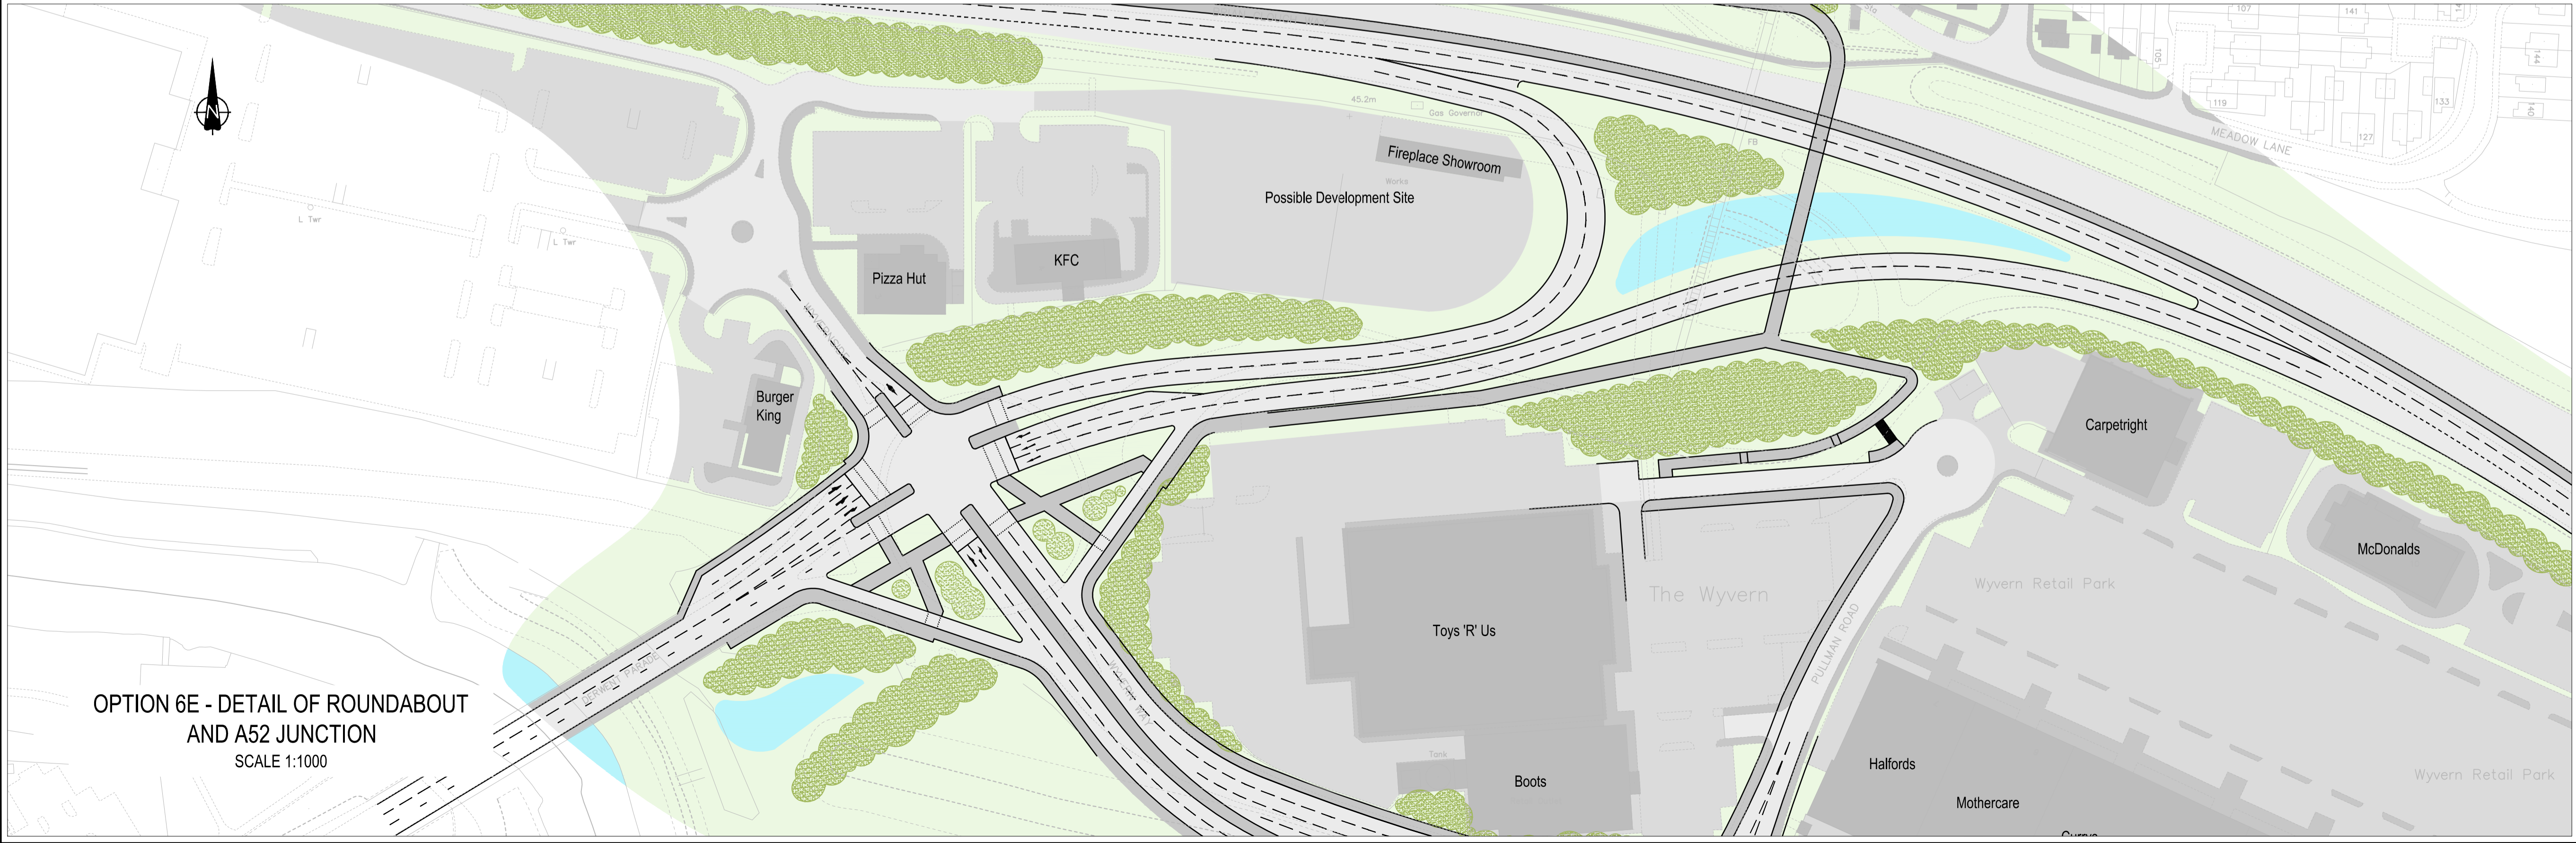

OPTION 6E - DETAIL OF ROUNDABOUT
AND A52 JUNCTION
SCALE 1:1000

AMENDMENT DETAILS				BY	CHKD	DATE	REV
STATUS				INFORMATION			
DRAWN BY	PD	CHECKED BY		APPROVED BY		SCALE	AS SHOWN
DATE	19/05/15	DATE		DATE			
ORIGINAL DRAWING SIZE (A1 x 594 (A1))							
 Derby City Council							
Proud of Derby							
NEIGHBOURHOODS Strategic Director Paul Robinson Council House Corporation Street Derby DE1 2FS Tel (01332) 640792							
PROJECT TITLE A52 CONGESTION MANAGEMENT							
DRAWING TITLE PROPOSED OPTION 6E FOR APPROVAL							
PROJECT REFERENCE NUMBER				HD12092			
DRAWING NUMBER				APPENDIX 3			
				REVISION			